


Plan

Galvanised welded wire mesh:
panel 2.4 x 1.2m




Example galvanised welded wire mesh panel
2.4m x 1.2m panel. 25mm x 75mm mesh hole size, by Sure Green

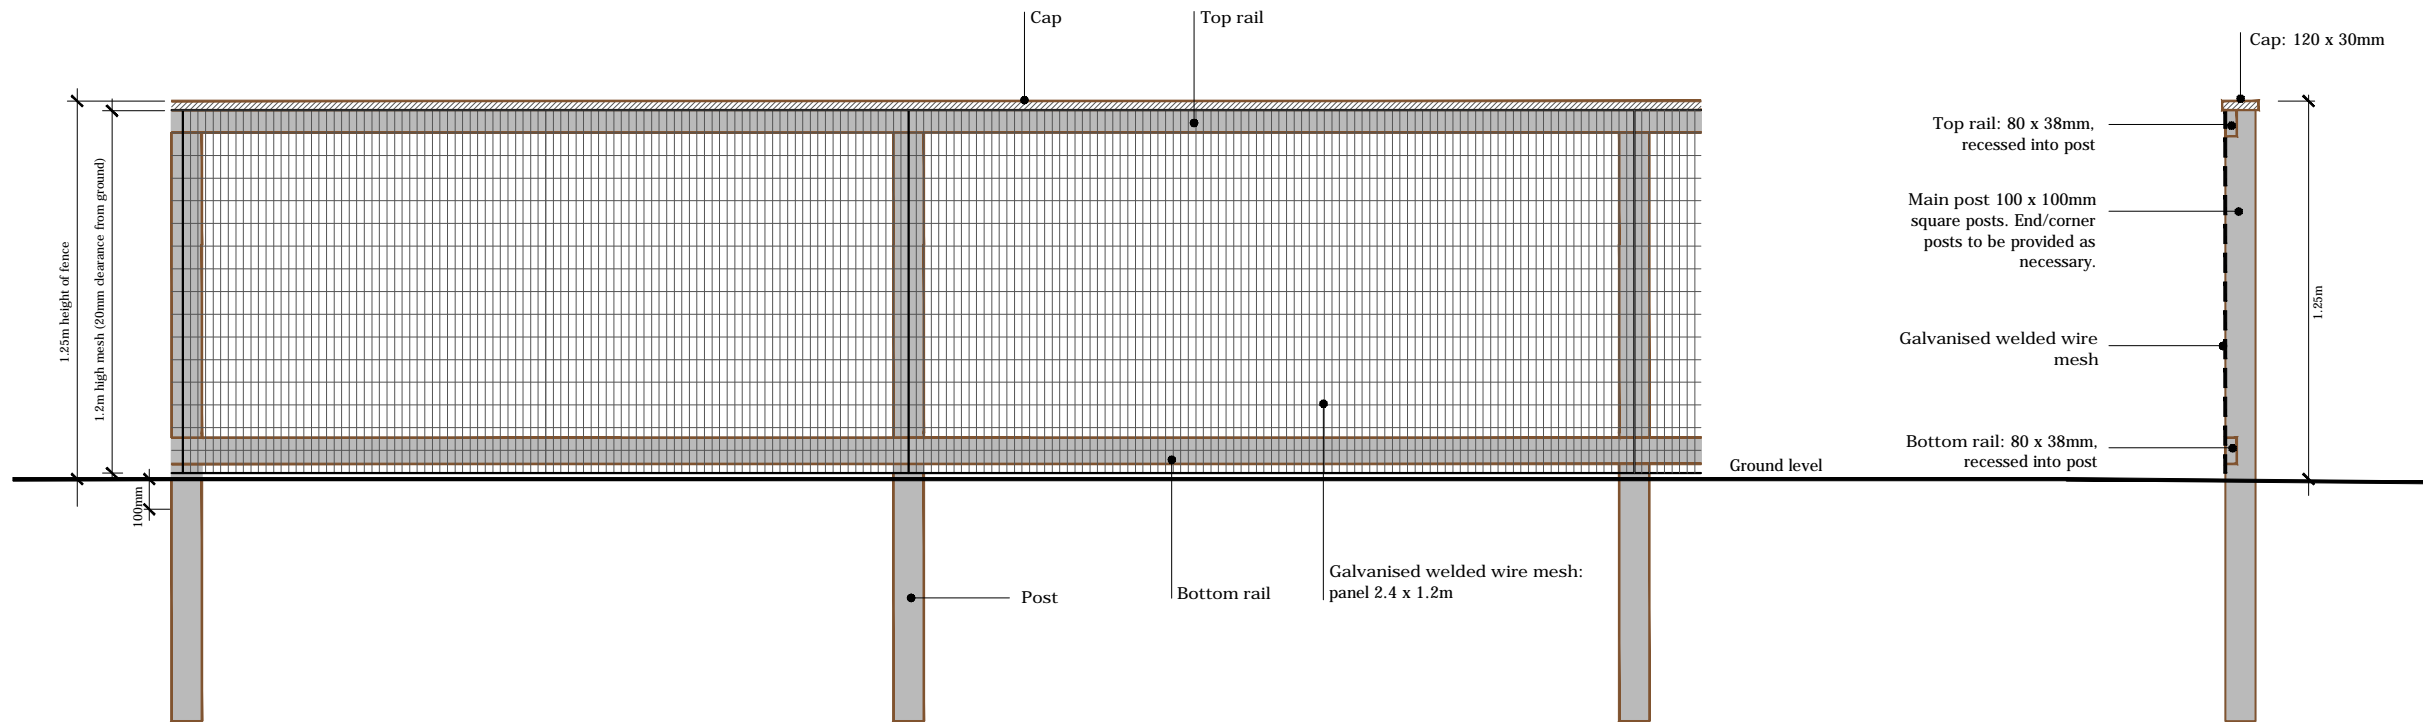


Front elevation

Side Elevation

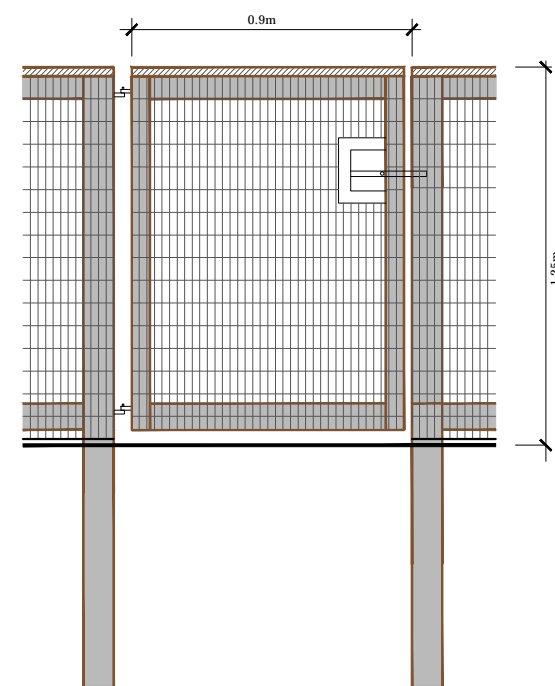

Single-leaf pedestrian gate

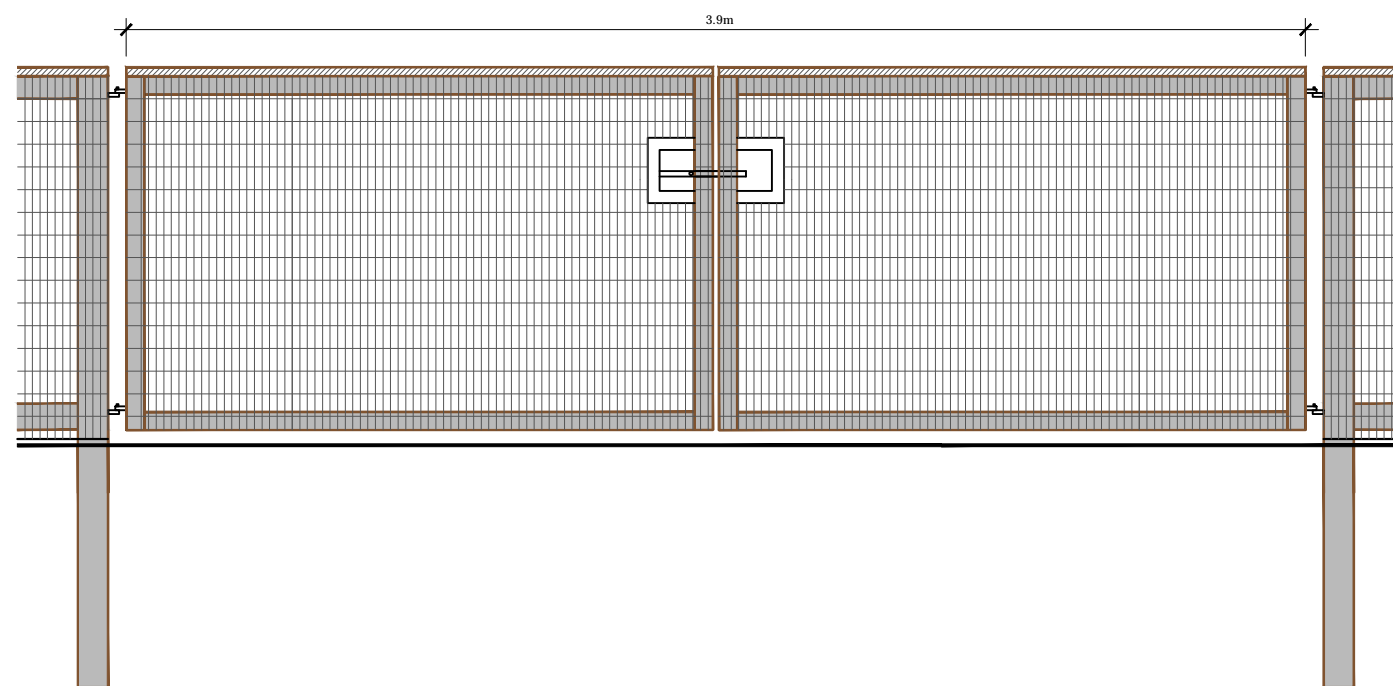

Double-leaf gate

REV	DETAILS	DRAWN BY	CHECKED BY	DATE
CLIENT:				
PROJECT:				
DRAWING TITLE:				
Post and mesh fence and gates				
SCALES:			SHEET SIZE:	
1:25			A1	
DRAWN:	CHECKED:	DATE:		
LB	LM	13.04.17		
DRAWING NUMBER:				REVISION:
A100617-SK05				-