


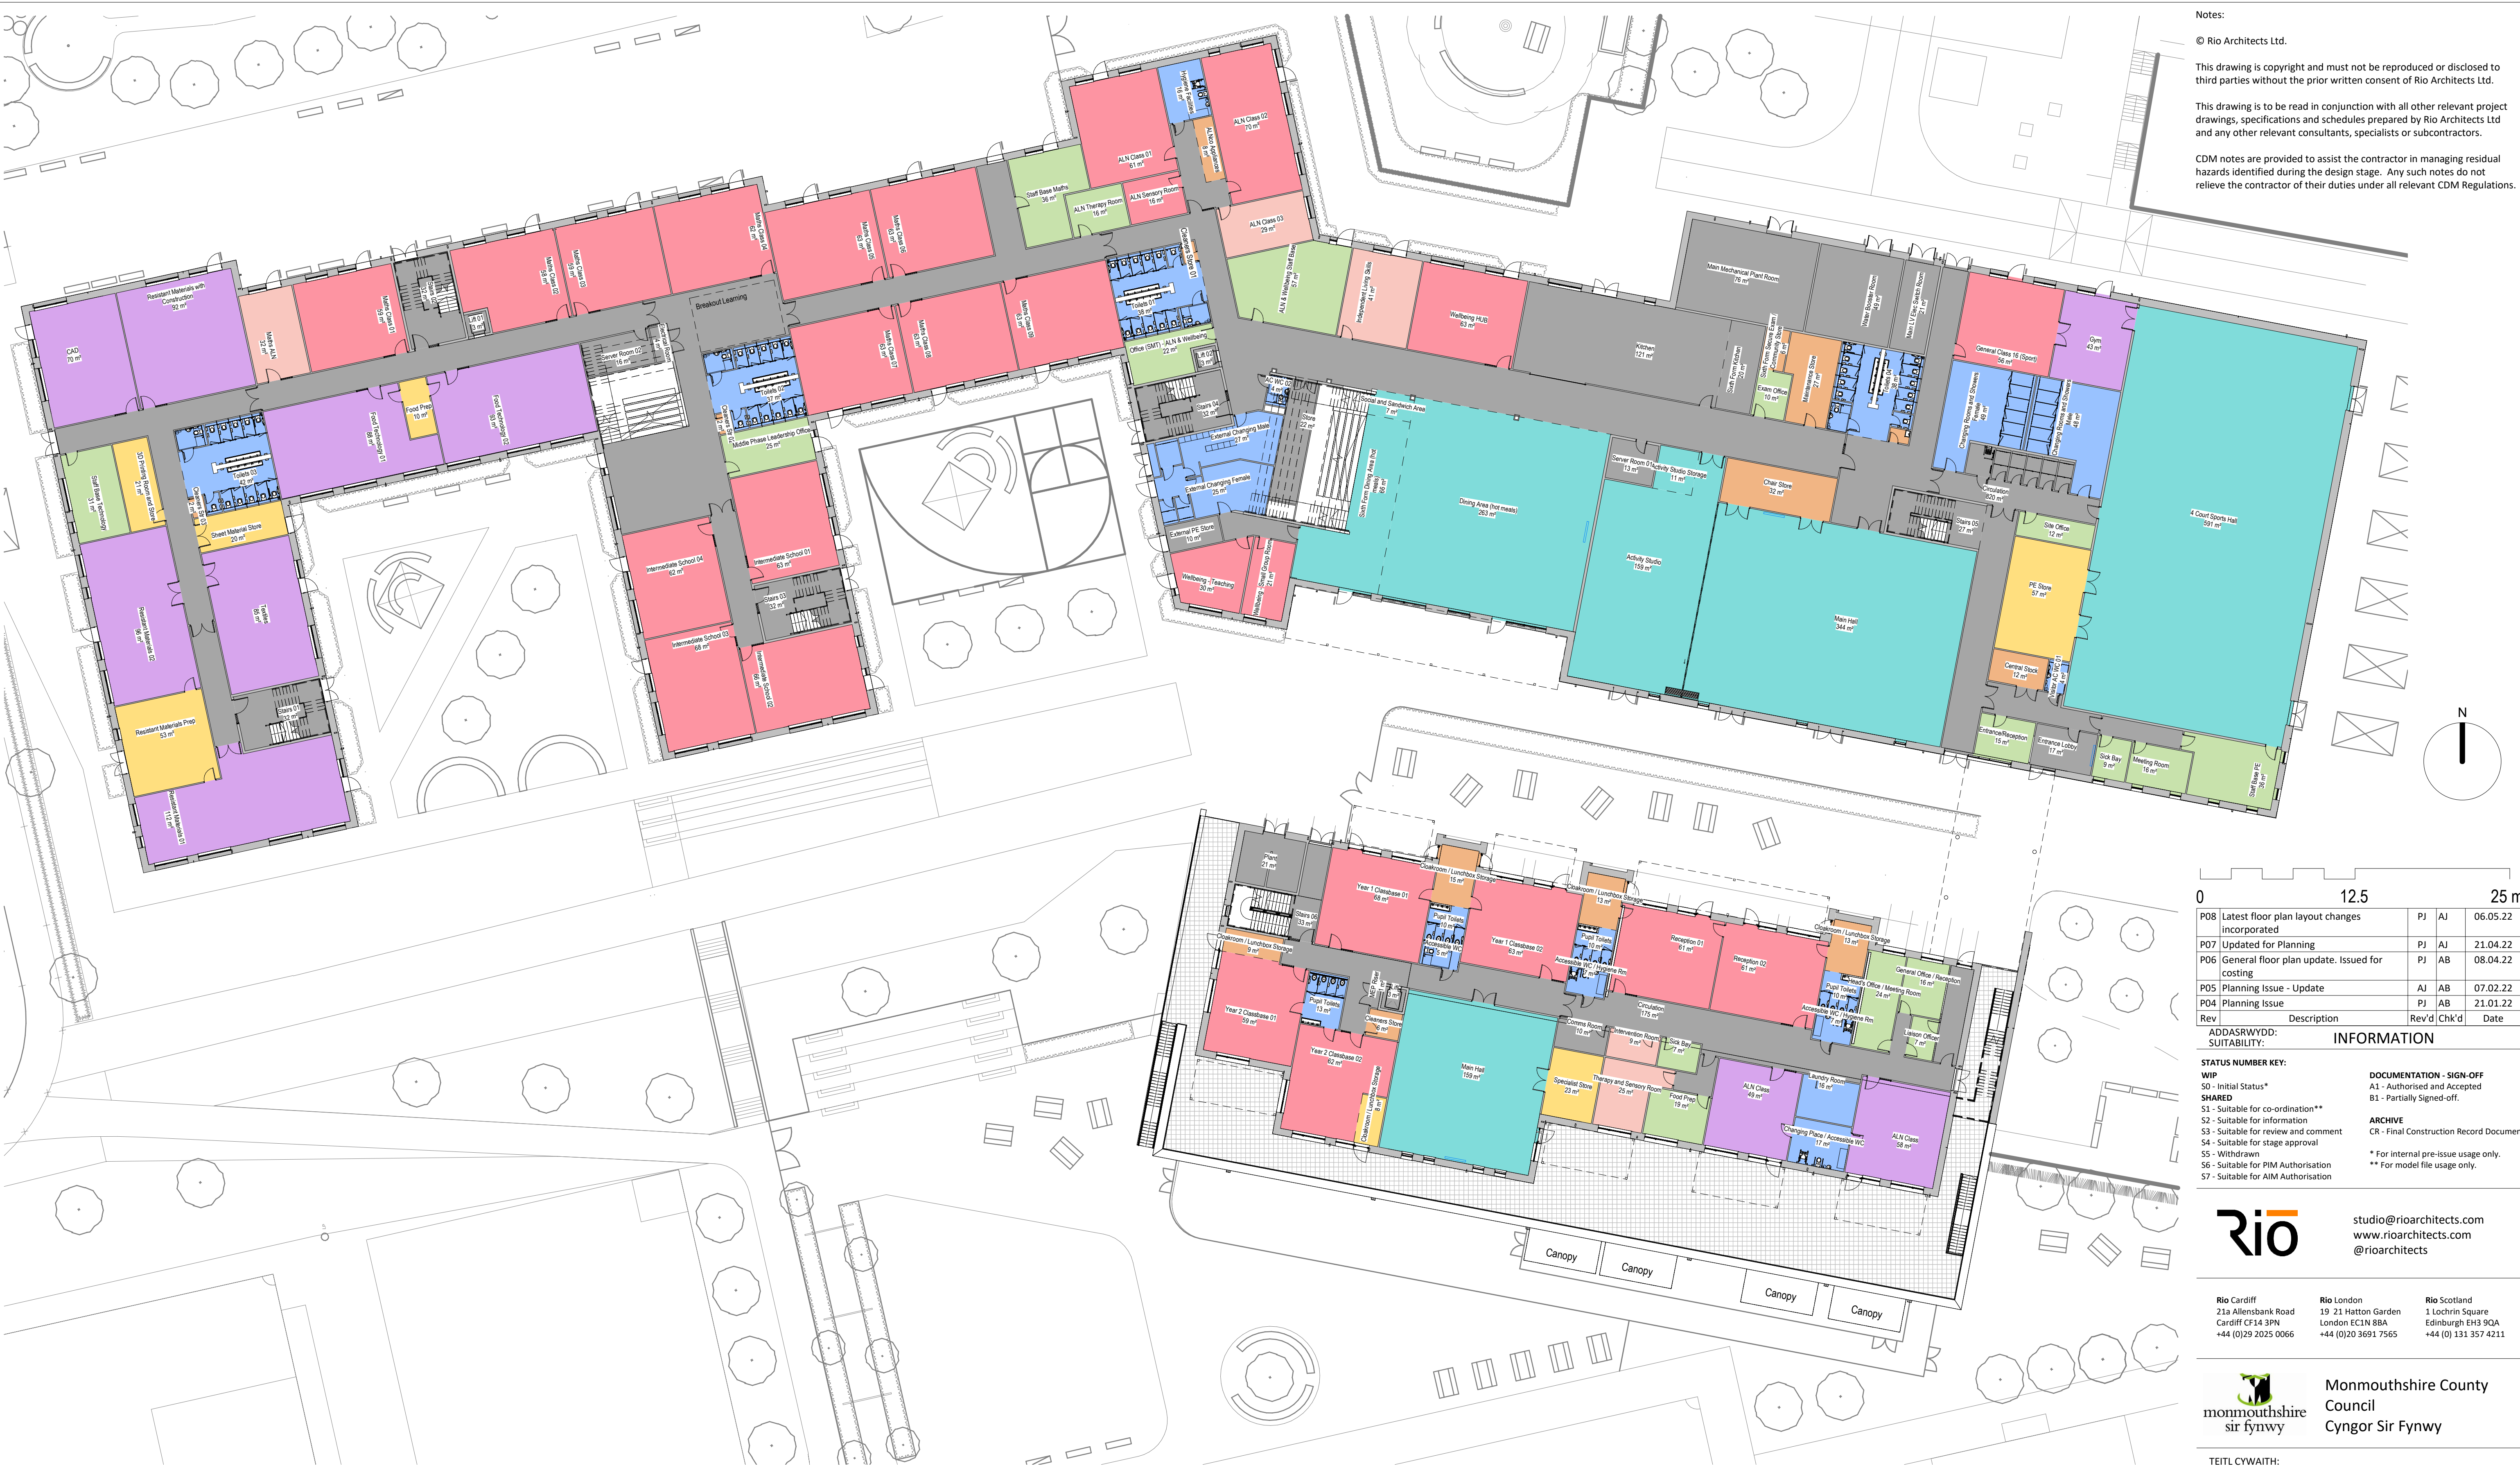

By Department Legend

- Core Spaces
- Halls & Dining
- Learning Resource Spaces
- Non Teaching Storage
- Non-Net
- Practical Teaching
- Sanitary Facilities
- Staff Areas
- Teaching Storage

Notes:

© Rio Architects Ltd.

This drawing is copyright and must not be reproduced or disclosed to third parties without the prior written consent of Rio Architects Ltd.

This drawing is to be read in conjunction with all other relevant project drawings, specifications and schedules prepared by Rio Architects Ltd and any other relevant consultants, specialists or subcontractors.

CDM notes are provided to assist the contractor in managing residual hazards identified during the design stage. Any such notes do not relieve the contractor of their duties under all relevant CDM Regulations.

0	12.5	25 m
P08 Latest floor plan layout changes incorporated	PJ AJ	06.05.22
P07 Updated for Planning	PJ AJ	21.04.22
P06 General floor plan update. Issued for costing	PJ AB	08.04.22
P05 Planning Issue - Update	AJ AB	07.02.22
P04 Planning Issue	PJ AB	21.01.22
Rev	Description	Rev'd Chk'd Date

STATUS NUMBER KEY:		INFORMATION	
WIP		DOCUMENTATION - SIGN-OFF	
S0 - Initial Status*		A1 - Authorised and Accepted	
SHARED		B1 - Partially Signed-off.	
S1 - Suitable for co-ordination**		ARCHIVE	
S2 - Suitable for information		CR - Final Construction Record Document	
S3 - Suitable for review and comment		* For internal pre-issue usage only.	
S4 - Suitable for stage approval		** For model file usage only.	
S5 - Withdrawn			
S6 - Suitable for PIM Authorisation			
S7 - Suitable for AIM Authorisation			



studio@rioarchitects.com
www.rioarchitects.com
@rioarchitects

Rio Cardiff 21a Allensbank Road Cardiff CF14 3PN +44 (0)29 2025 0066	Rio London 19 21 Hutton Garden London EC1N 8BA +44 (0)20 3691 7565	Rio Scotland 1 Lochrin Square Edinburgh EH3 9QA +44 (0)131 357 4211
---	---	--



monmouthshire
sir fynywy

Monmouthshire County
Council
Cyngor Sir Fynywy

TEITL CYWAITH:
PROJECT TITLE:
Abergavenny 3-19 School
Ysgol 3-19 Y Fenni

TEITL ARLUNIO:
Cynllun TC Ysgol Cyfan - Llawr Gwaelod
DRAWING TITLE:
GA Plan Overall School - Ground Floor

TYNNY GAN : PJ	GWIRIO GAN : JY	CYMERAD' GAN : RR
DRAWN BY :	CHECKED BY :	APPROVED BY :
RHIF SWYDD : 0395	GRADDFA : SCALE :	1 : 250 @ A1

STATWS STATUS :			D1			
DYDDIAD : DATE :			ADOLYGIAD: REVISION:			
07/04/2021			P08			
PROJECT PROJECT	TARDD. ORIGIN.	CYFROL VOLUME	LEFEL LEVEL	MATH TYPE	DISG. DISCIP.	RHIF NUMBER
26Z007	RIO	ZZ	00	DR	A	01-0100