



Notes:

© Rio Architects Ltd.

This drawing is copyright and must not be reproduced or disclosed to third parties without the prior written consent of Rio Architects Ltd.

This drawing is to be read in conjunction with all other relevant project drawings, specifications and schedules prepared by Rio Architects Ltd and any other relevant consultants, specialists or subcontractors.

CDM notes are provided to assist the contractor in managing residual hazards identified during the design stage. Any such notes do not relieve the contractor of their duties under all relevant CDM Regulations.

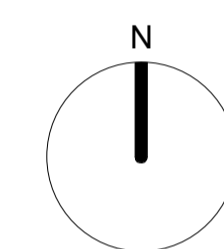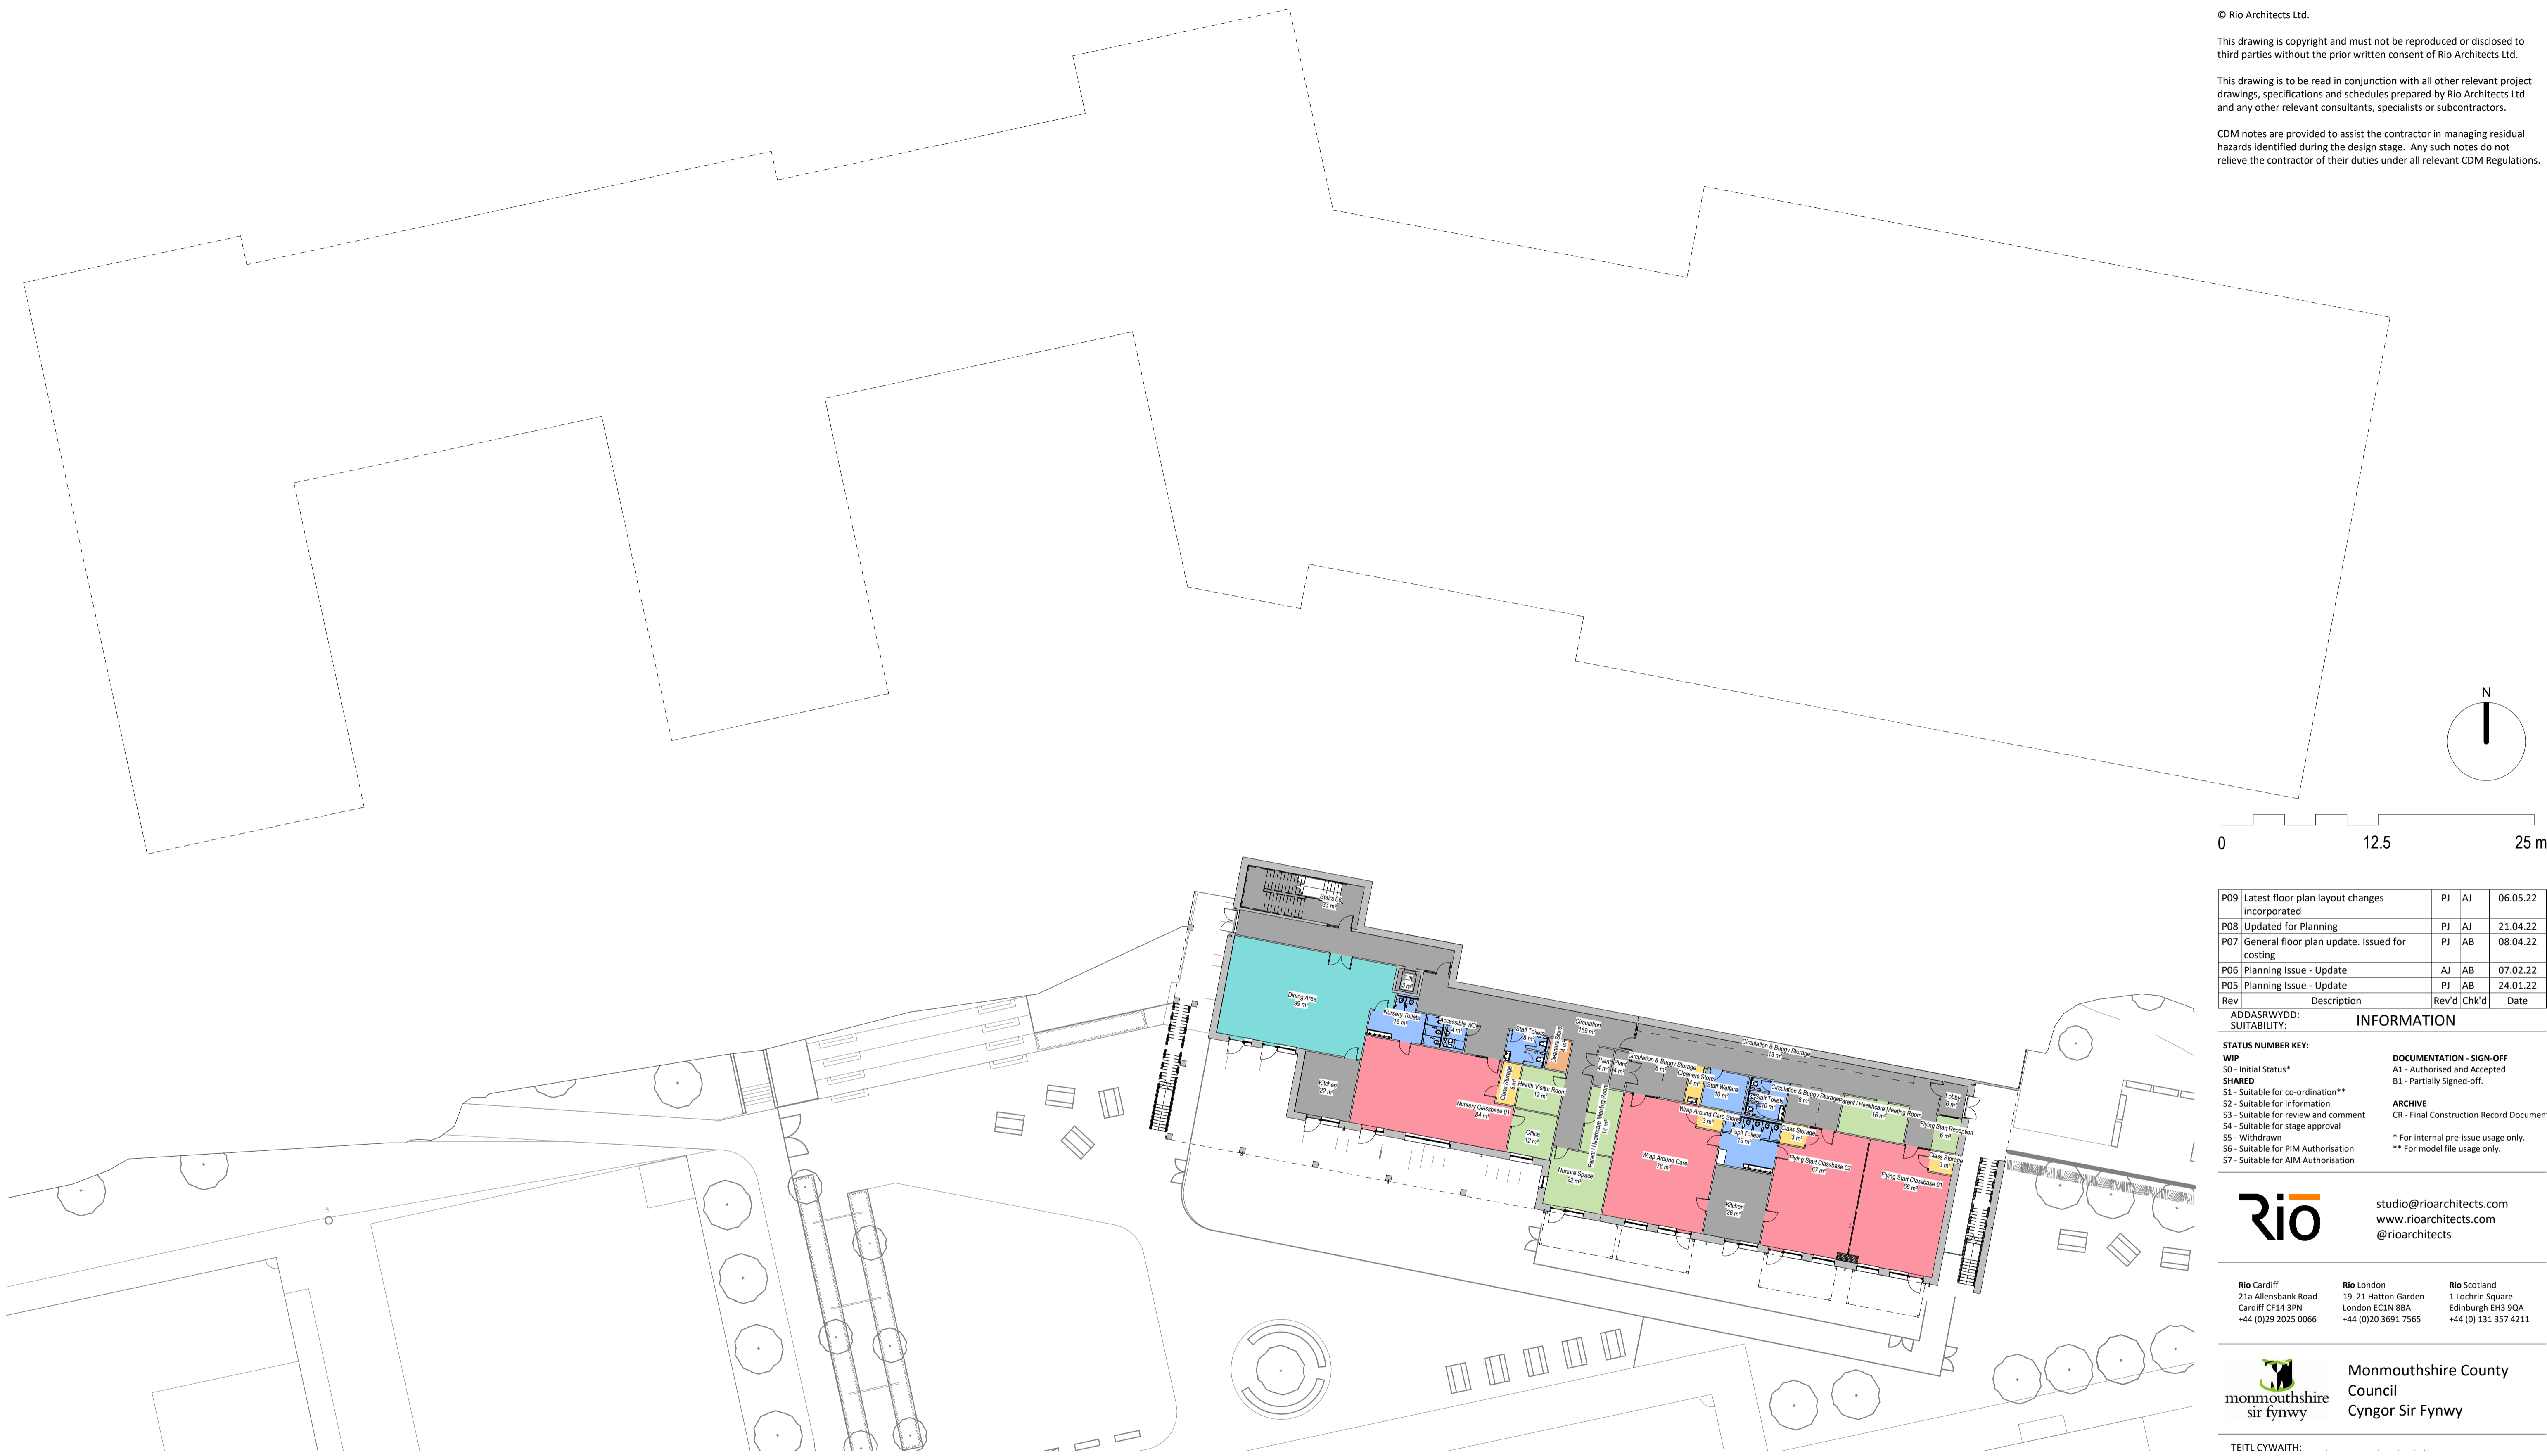

Rev	Description	Rev'd	Chk'd	Date
P09	Latest floor plan layout changes incorporated	PJ	AJ	06.05.22
P08	Updated for Planning	PJ	AJ	21.04.22
P07	General floor plan update. Issued for costing	PJ	AB	08.04.22
P06	Planning Issue - Update	AJ	AB	07.02.22
P05	Planning Issue - Update	PJ	AB	24.01.22

STATUS NUMBER KEY:		INFORMATION	
WIP	Initial Status*	DOCUMENTATION - SIGN-OFF	
SHARED	Suitable for co-ordination**	A1 - Authorised and Accepted	
S1	Suitable for information	B1 - Partially Signed-off.	
S2	Suitable for review and comment	ARCHIVE	
S3	Suitable for stage approval	CR - Final Construction Record Document	
S4	Withdrawn		
S5	Suitable for PIM Authorisation		
S6	Suitable for AIM Authorisation		
S7			

**rio** studio@rioarchitects.com  
www.rioarchitects.com  
@rioarchitects

Rio Cardiff	Rio London	Rio Scotland
21a Allensbank Road Cardiff CF14 3PN +44 (0)29 2025 0066	19 21 Hutton Garden London EC1N 8BA +44 (0)20 3691 7565	1 Lochrin Square Edinburgh EH3 9QA +44 (0) 131 357 4211

**monmouthshire** **Monmouthshire County Council**  
sir fynwy **Cyngor Sir Fynwy**

TEITL CYWAITH: ABERGAVENNY 3-19 SCHOOL  
PROJECT TITLE: **Abergavenny 3-19 School**  
Ysgol 3-19 Y Fenni

TEITL ARLUNIO: CYNLLUN TC YSGOL CYFAN - CYNLLUN LLAW ISAF  
DRAWING TITLE: **GA Plan Overall School - Lower Ground Floor**

TYNNY GAN: PJ GWIRIO GAN: JY CYMERAD GAN: RR  
DRAWN BY: PJ CHECKED BY: JY APPROVED BY: RR  
RHIF SWYDD: 0395 GRADDFFA: 1 : 250 @ A1  
JOB NO: SCALE:

STATWS		D1				
DYDDIAD:	14/09/21	ADOLYGIAD:	P09			
DATE:		REVISION:				
PROJECT	TARDD.	CYFROL	LEFEL	MATH	DISC.	RHIF
26Z007	RIO	ZZ	B1	DR	A	01-0099
ORIGIN	VOLUME	LEVEL	TYPE	DISCIP.	NUMBER	

By Department Legend

- Core Spaces
- Halls & Dining
- Non Teaching Storage
- Non-Net
- Sanitary Facilities
- Staff Areas
- Teaching Storage