


Bowling Green

Perimeter path

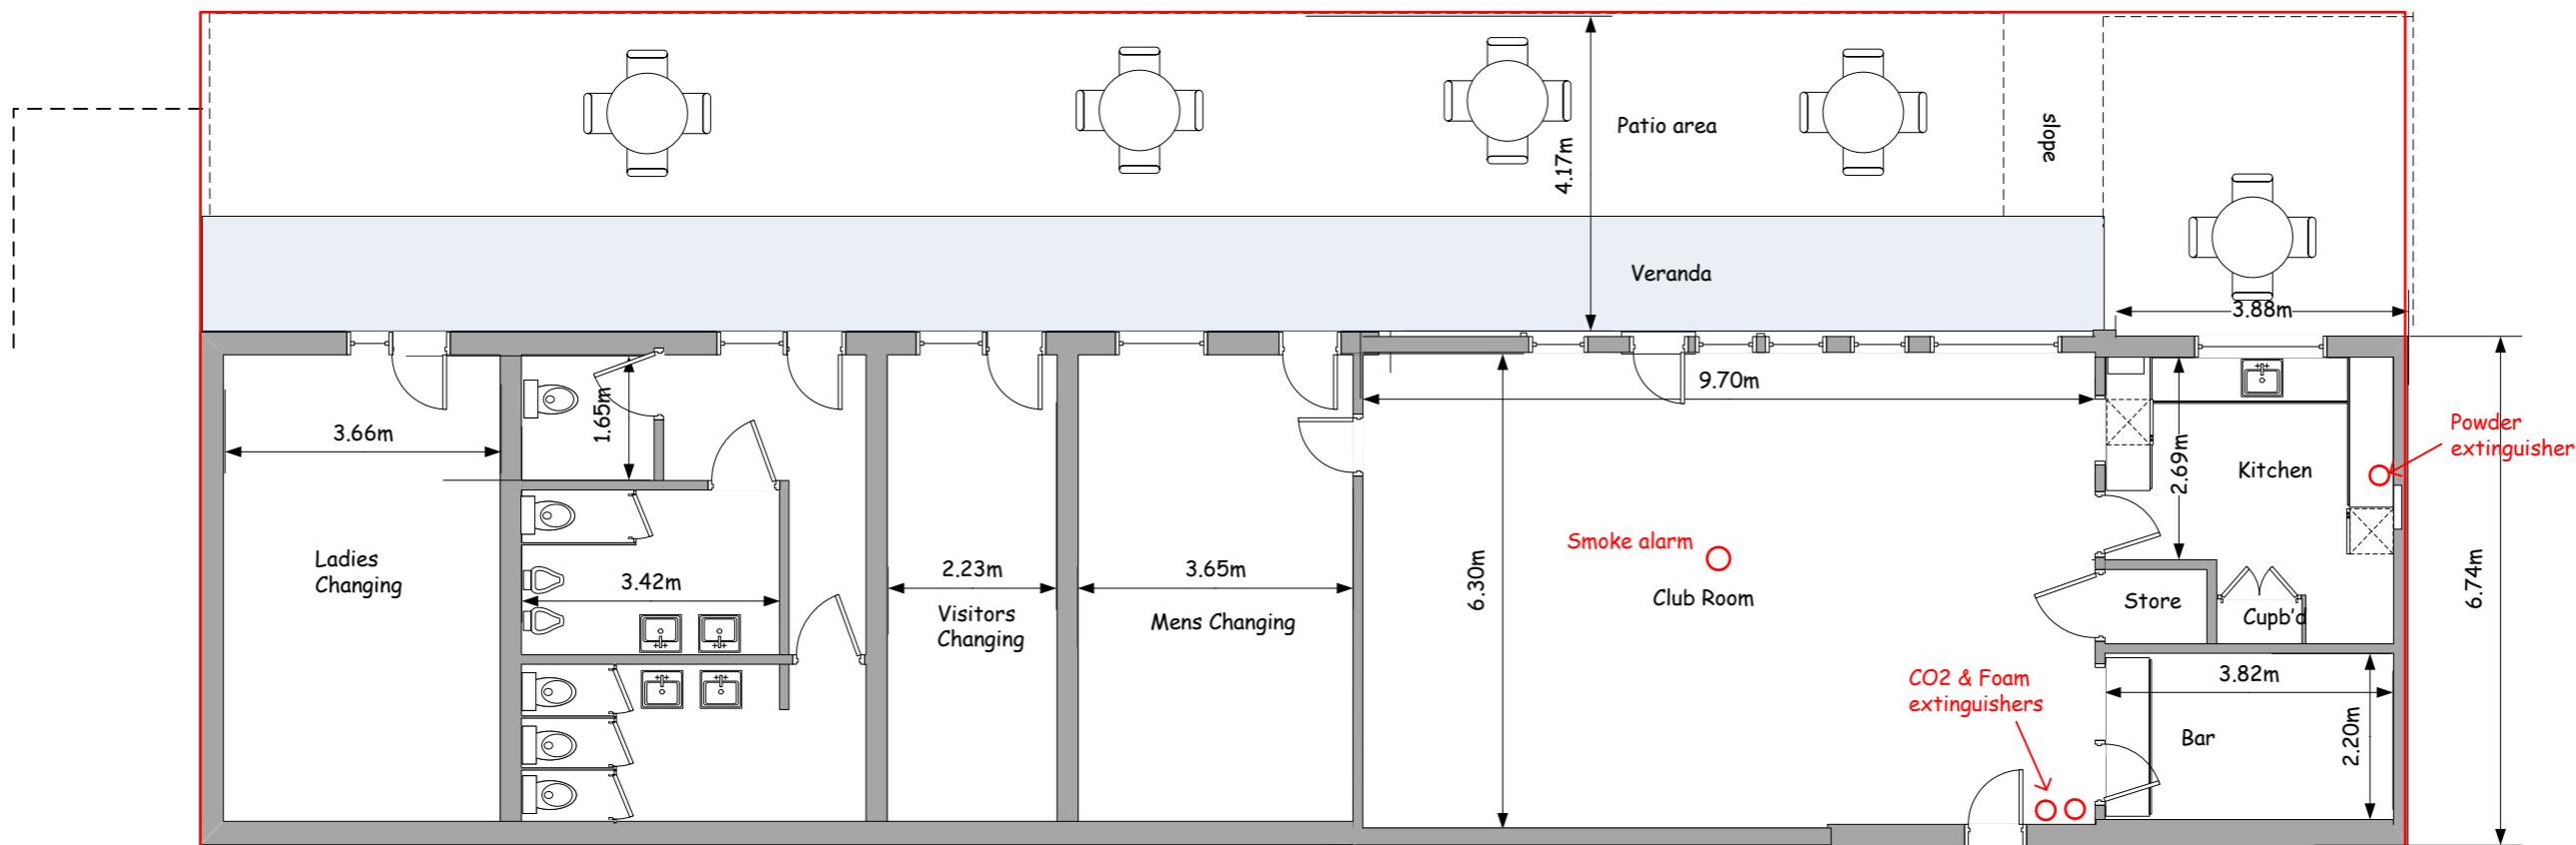

Indicates extent of license provision

CLIENT:	Chepstow Bowling Club	Scale 1:100
PROJECT:	Floor plan for licencing purposes	Floor Plan
		Dwg No: 1 Revision: Date: 20/03/2024