

## GROUND FLOOR - 50 COVERS





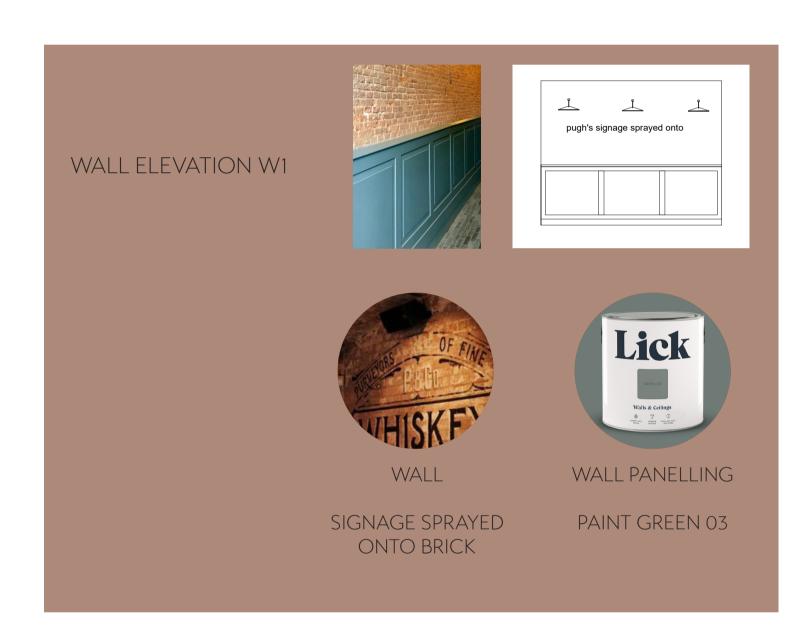

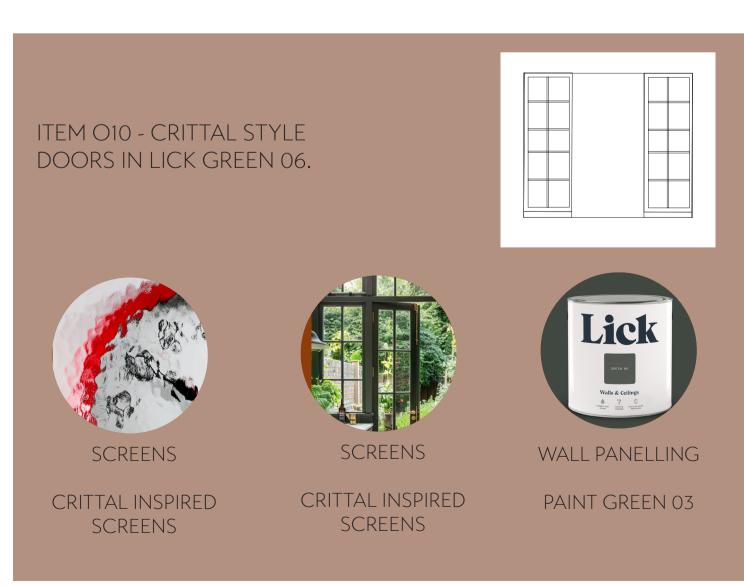

BRACKETS.







WALL W4 -PARTITION

1300H WITH

TEXTURED

GLASS.

L1




LIGHTING





L14

 





A MIXTURE OF FLOOR PLANTS IN RATTAN POTS & SUSPENDED LIGHTING IN MACRAME NETS FOR BOHEMIAN EFFECT.





A1A & A1B **COUNTERS** IN 30MM QUARTZ WITH RUSTIC PLANK FRONTS AND ILLUMINATED LIGHT BOX.

RUSTIC CLADDING TO DIVISION SCREEN WITH SCATTERED SPRAYED BRANDING.





FAUX LEATHER

**FAUX LEATHER** 

FAUX LEATHER

VELVET

CASA SEAPINE

FAUX LEATHER

VELVET

PRIMERIA AQUA

NIVA LAGOON

TAURUS DUCK EGG

RAMBLER GALAXY

**KIELDER TOBACCO** 

KIELDER TOBACCO






CHAIR C1A

BASE - KIELDER TOBACCO FRAME - WALNUT




**CHAIR C2A** 

BASE - KIELDER TOBACCO ISB - KIELDER TOBACCO OSB - NIVA LAGOON LEGS - WALNUT

 



BASE - PRIMERIA AQUA BACK - PRIMERIA AQUA FRAME - WALNUT

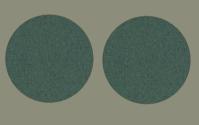



CHAIR C3A

CHAIR C4A

BASE - KIELDER FANDANGO BACK - KIELDER TOBACCO



**BANQUETTE B1** 

BASE - TAURUS DUCK EGG BACK - PRIMERIA AQUA



**BANQUETTE B2** 

DRAWING STATUS

FOR COMMENTS

DATE 16.05.2025 CLIENT PUGH'S GARDEN

CENTRES PROJECT GARDEN KITCHEN -**ABERGAVENNY** 

ITLE GROUND FLOOR -PRESENTATION PLAN

DWG NO. P03 scale n.t.s @ A1 REVISION C



Arrange Spaces Ltd Units 1 & 2, Ansteads Farm T: 01452 770925