


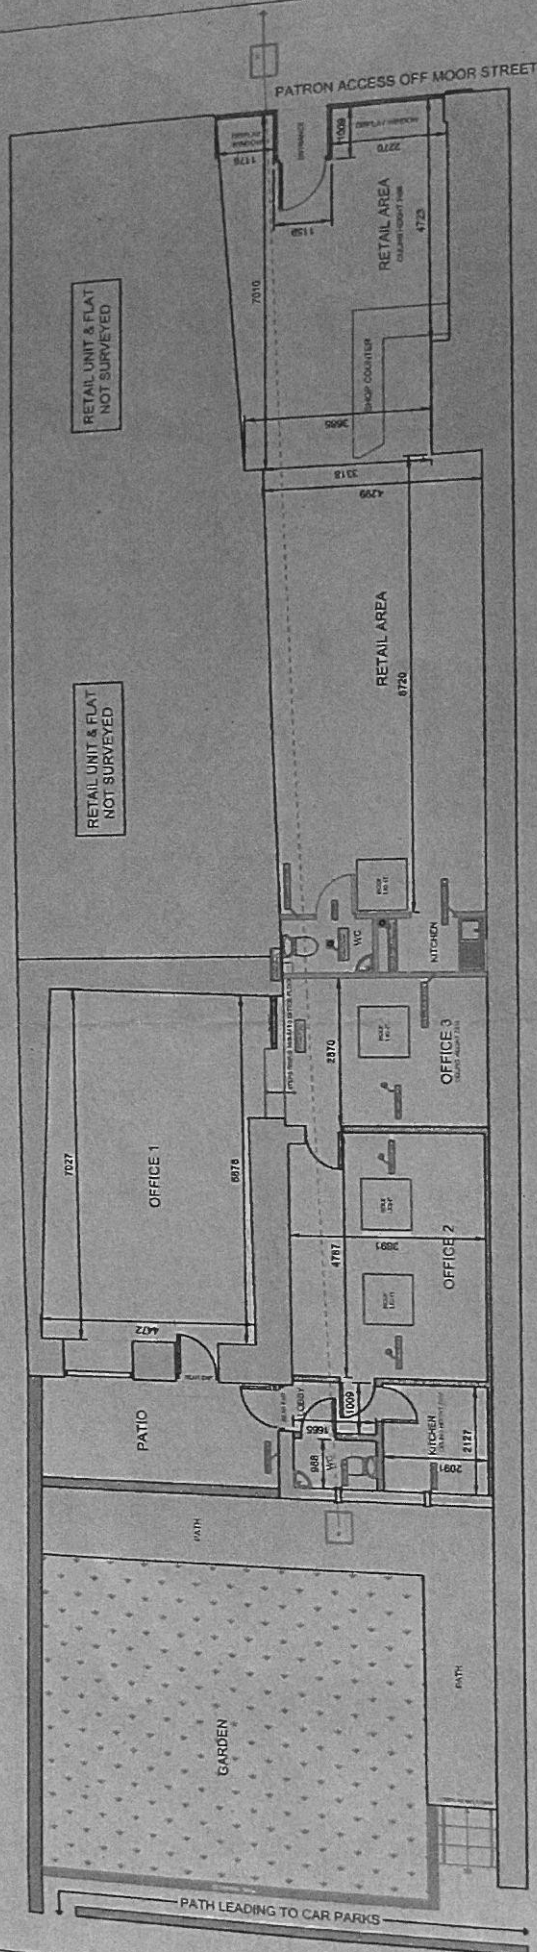

Digital PlanitTM

designing your world...

2 Fitzhardinge Way
Berkley
Glos
GL13 9EG
01453 511416

Client:

Mr Churchill Al(Tamim)
16 Moor Street,
Chepstow,
NP16 5DB

Description:

Proposed Floor Plan

Drawn: SS

Job: 543468-A

Date: 18.07.24

Scale @ A3: 1:100

Dwg No:

543468-A-24-3