

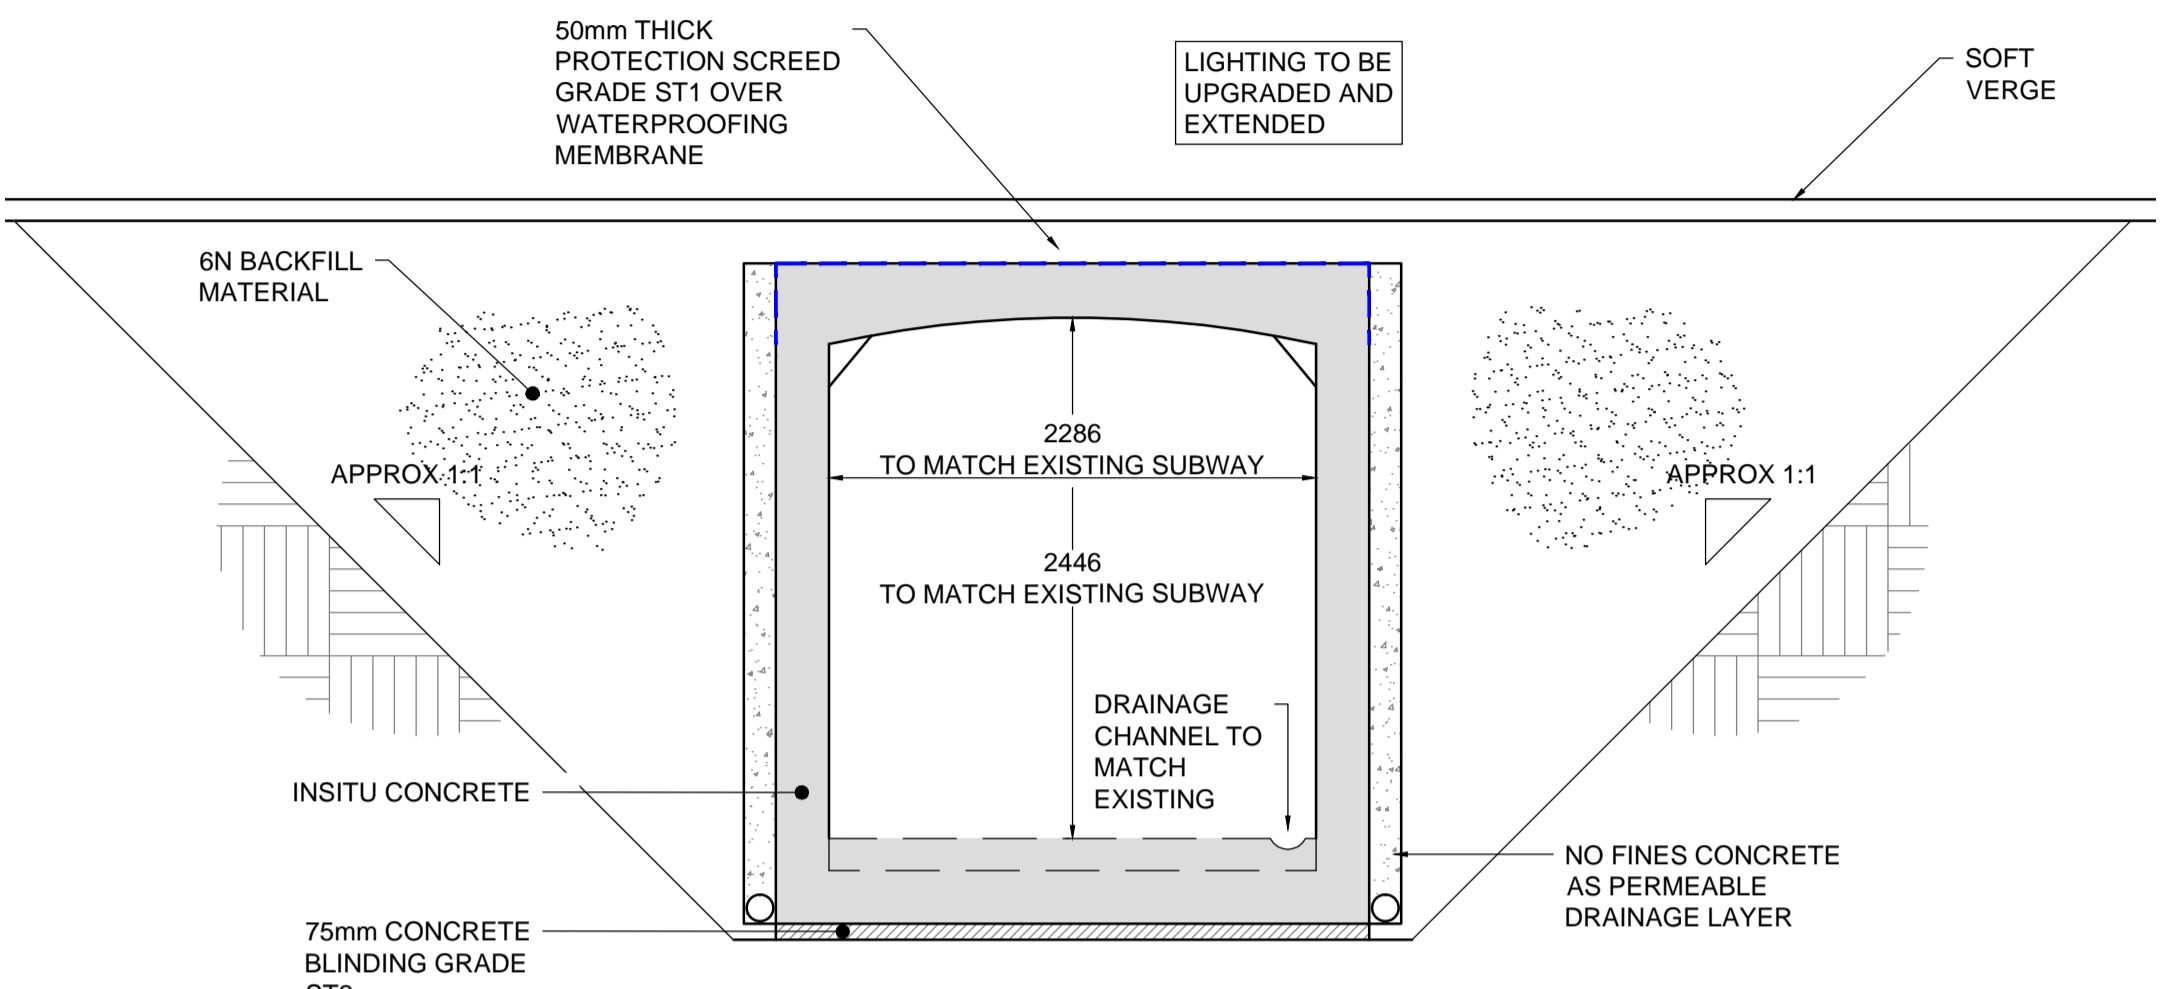
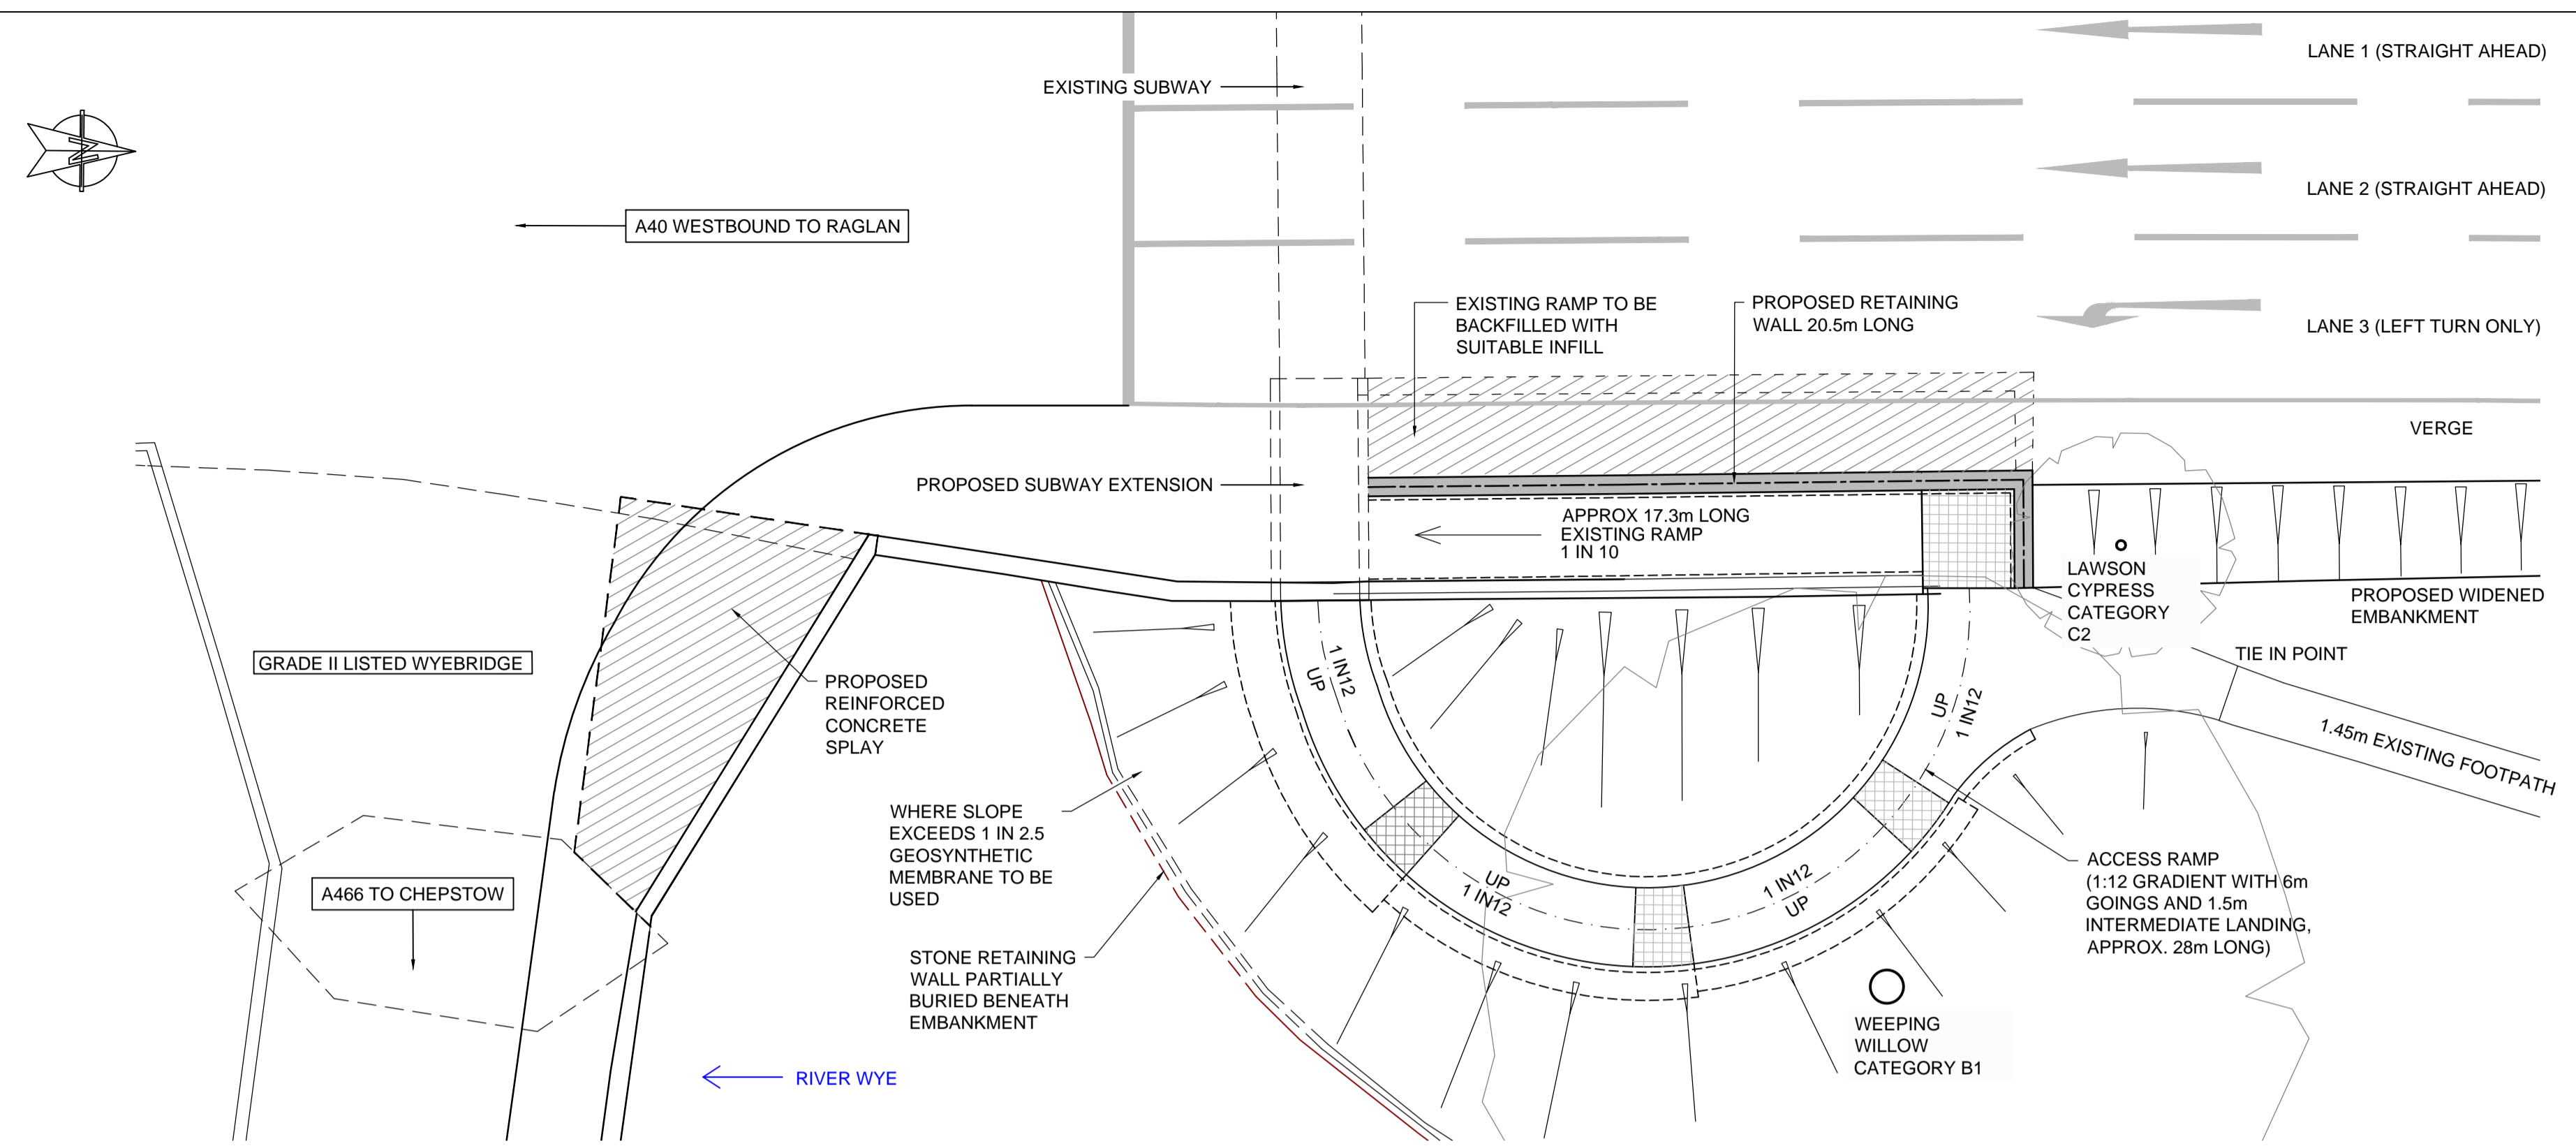


Access Ramp and Subway Proposals

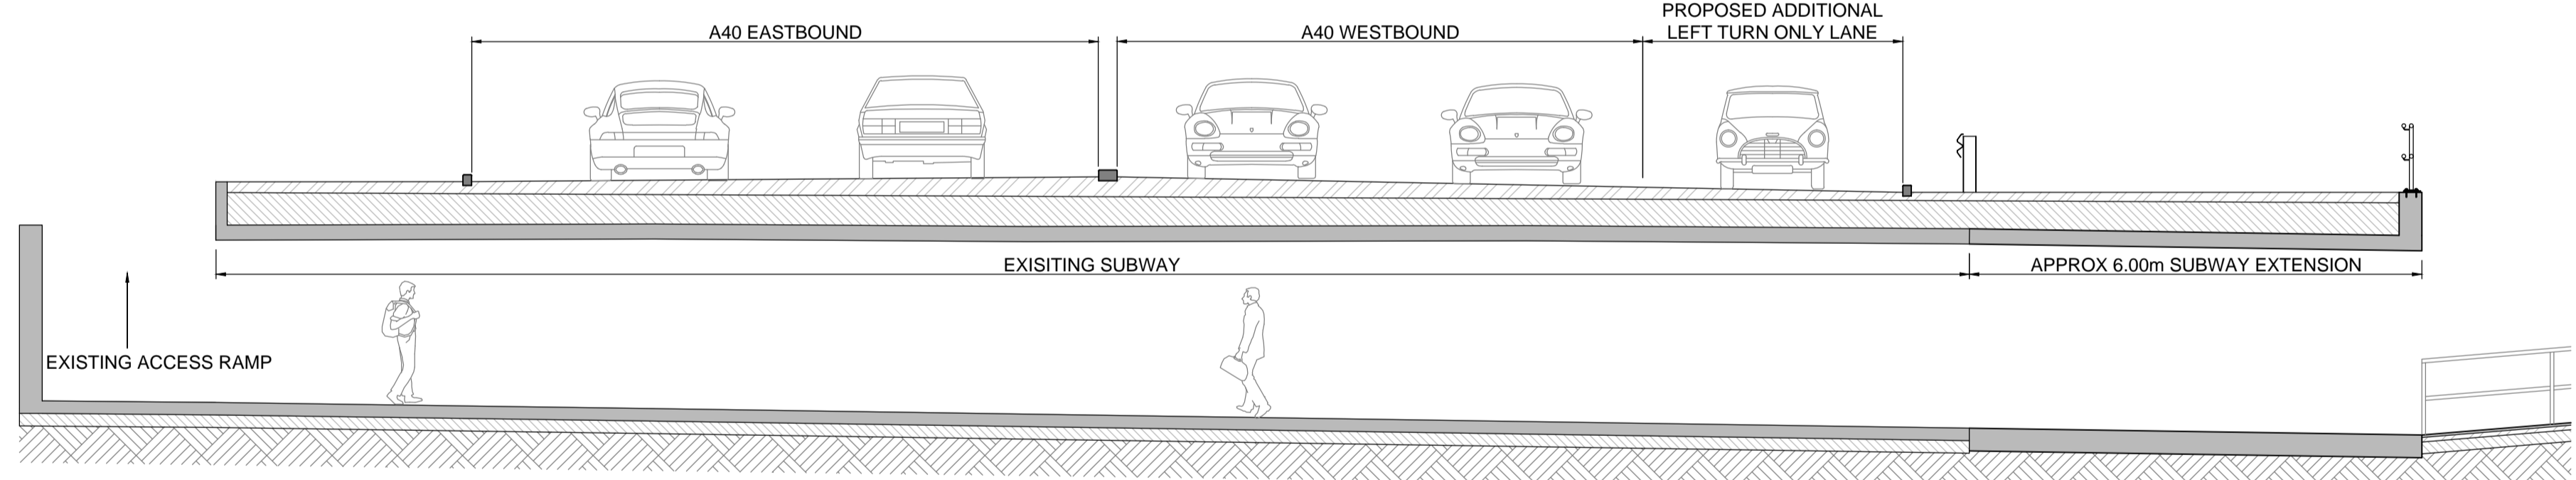


PLAN OF PROPOSED ACCESS RAMP

TYPICAL SECTION THROUGH PROPOSED SUBWAY EXTENSION

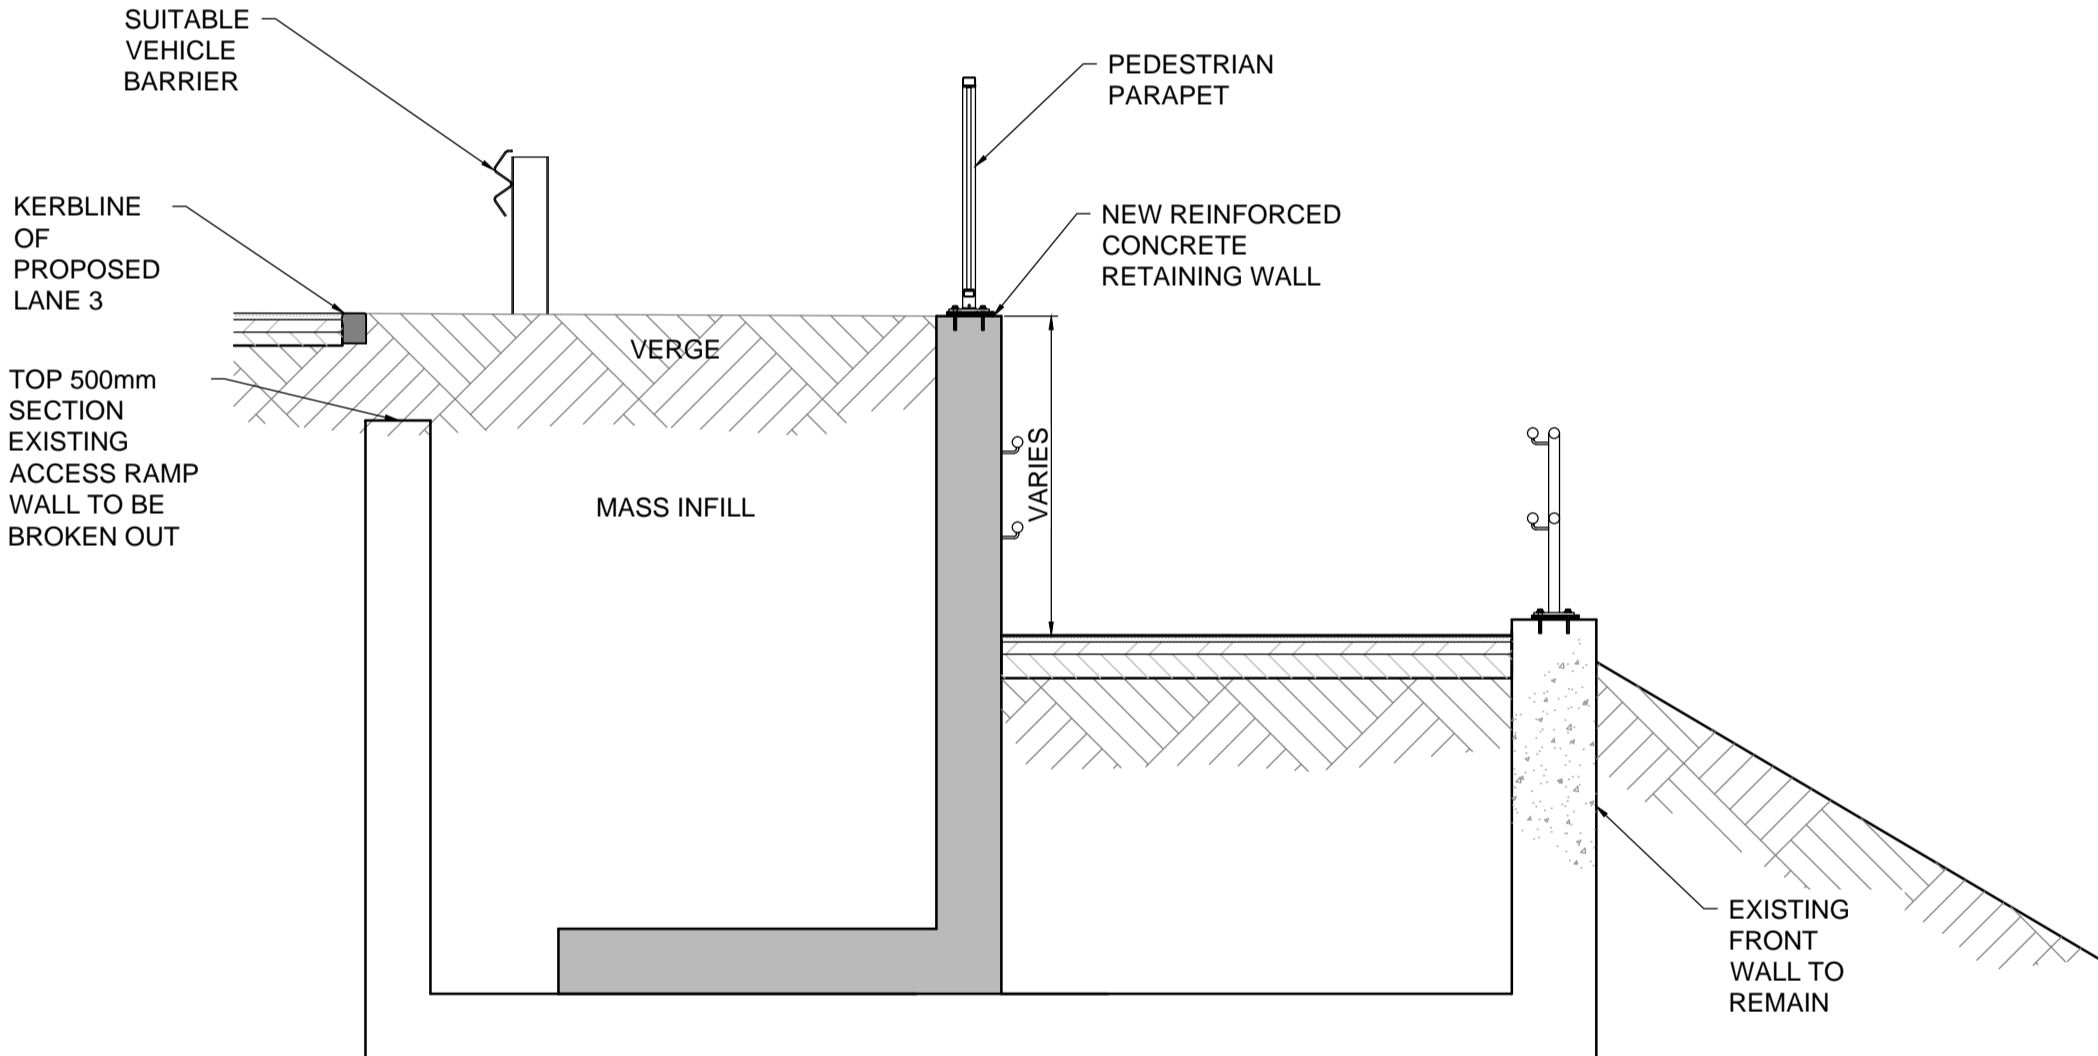


SECTION THROUGH PROPOSED ACCESS RAMP

SECTION THROUGH SUBWAY

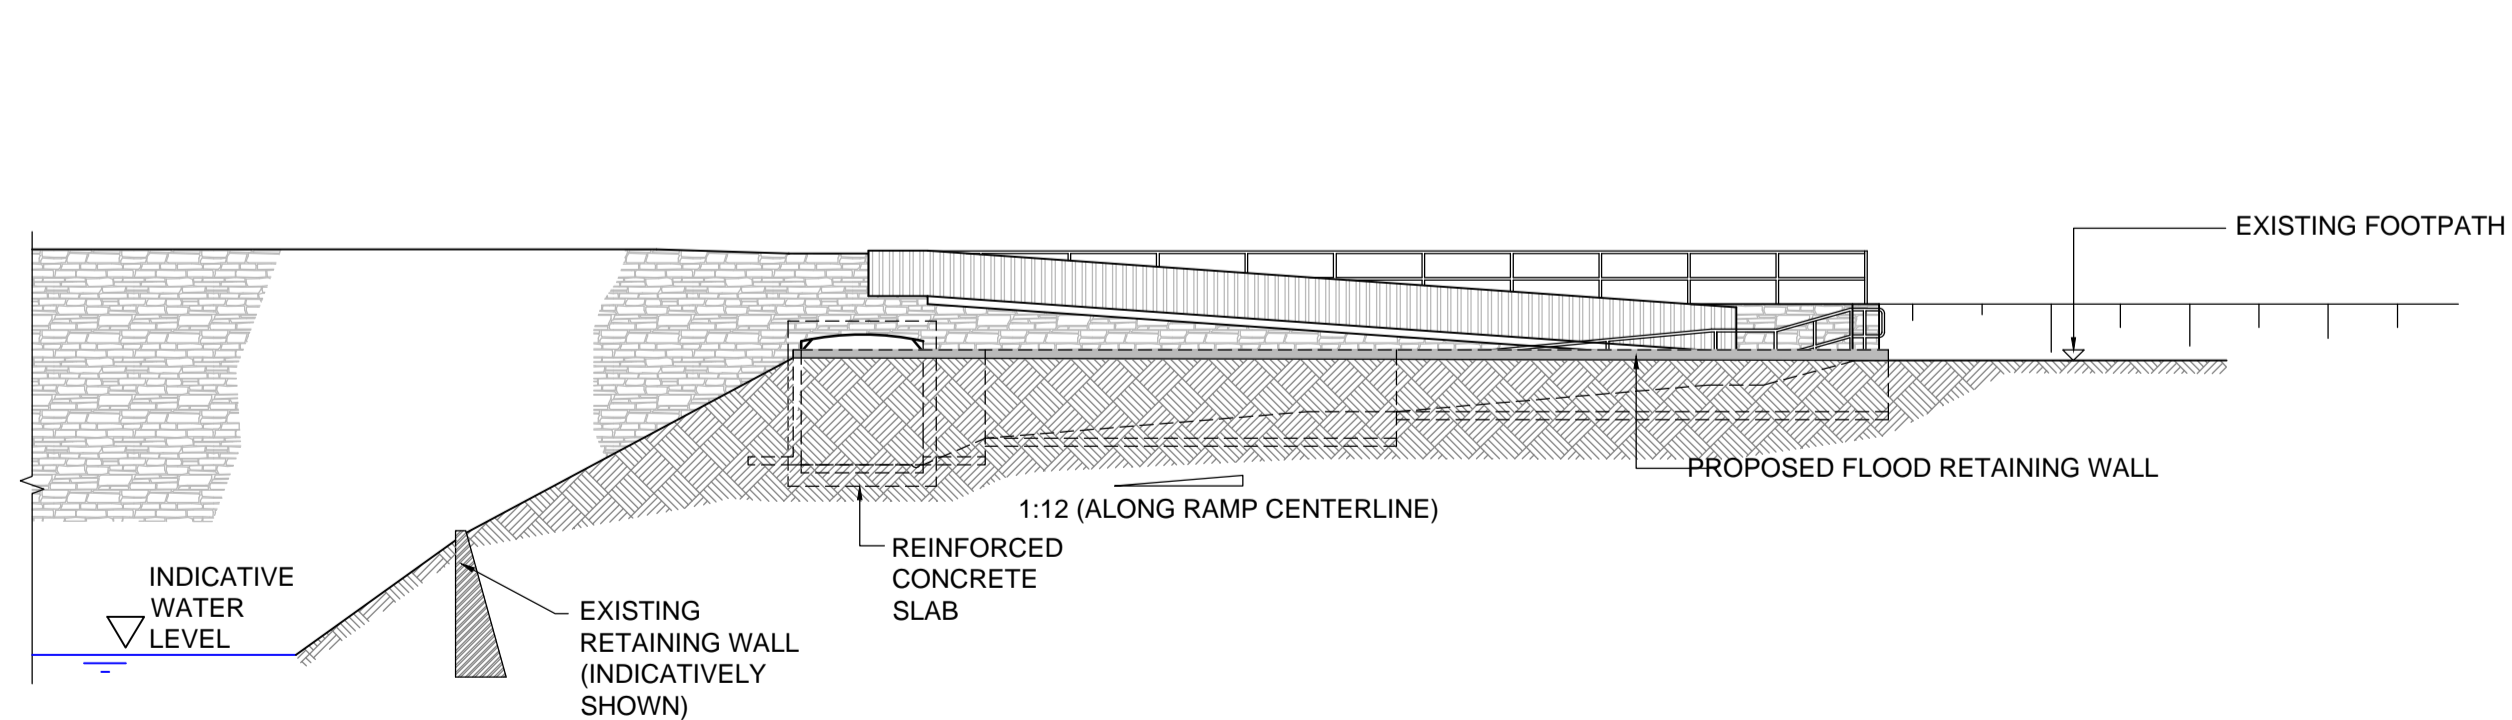

ELEVATION OF ACCESS RAMP SHOWING PROPOSED FLOOD RETAINING WALL

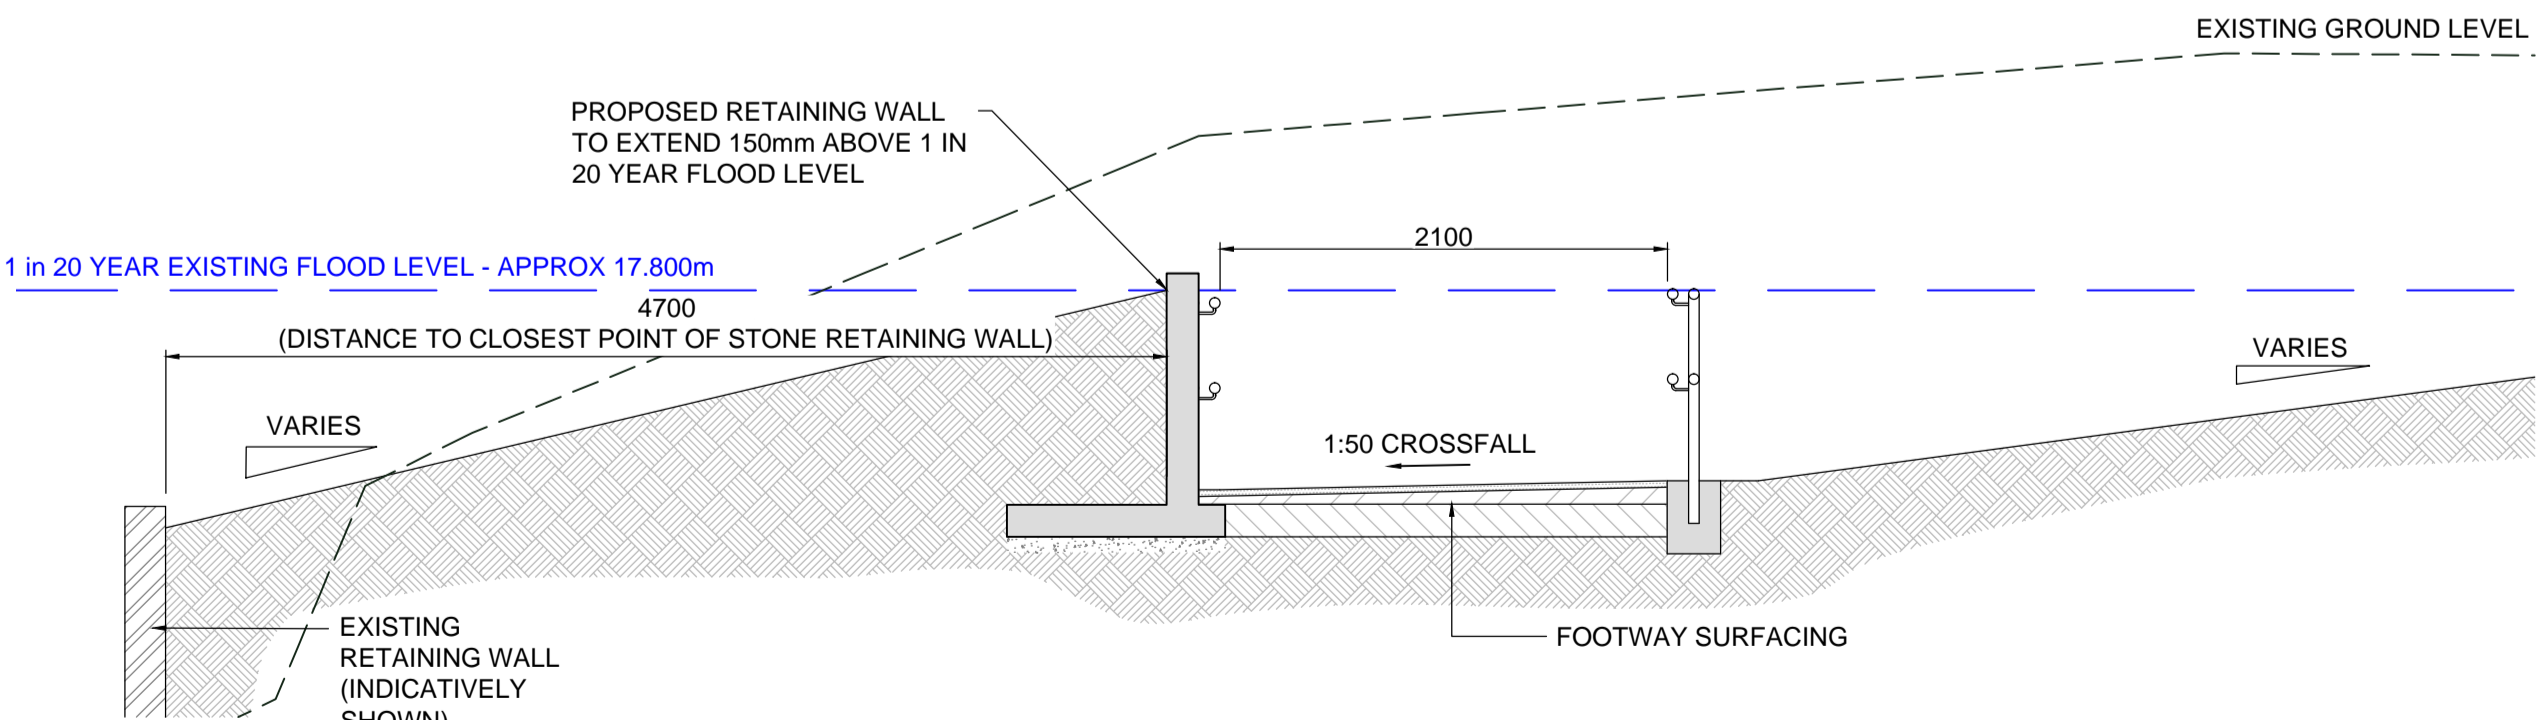

TYPICAL SECTION THROUGH ACCESS RAMP