




# Bridge Widening Proposals

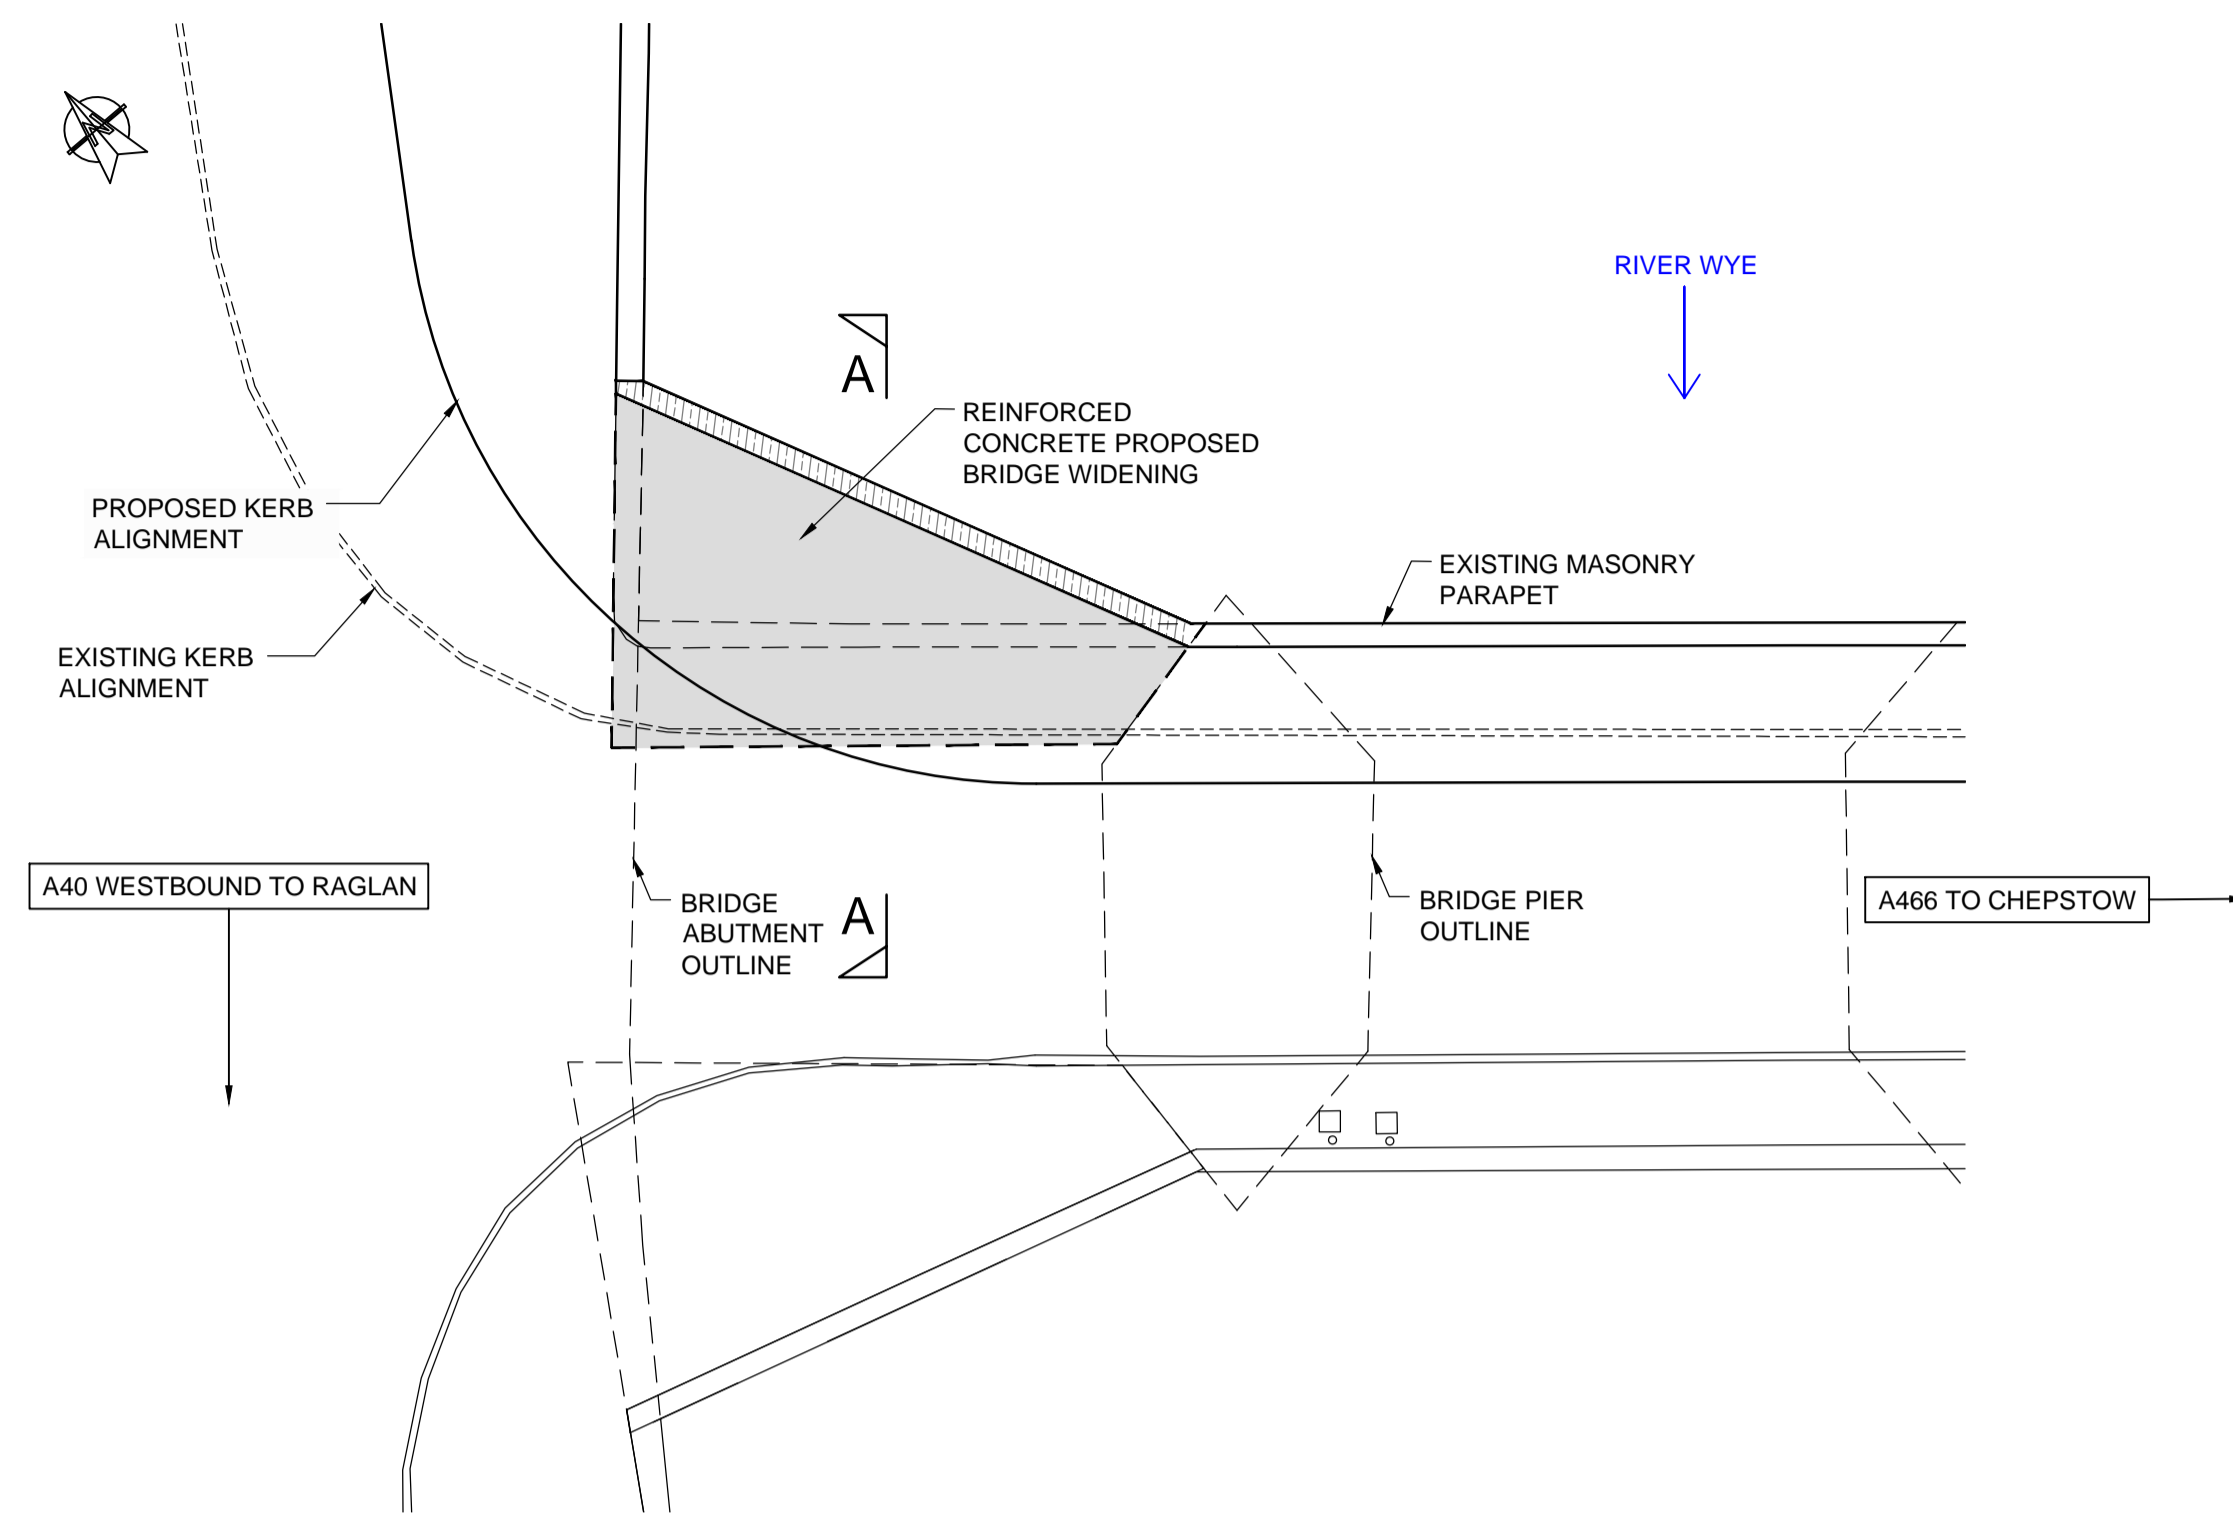


**PLAN OF PROPOSED BRIDGE WIDENING**

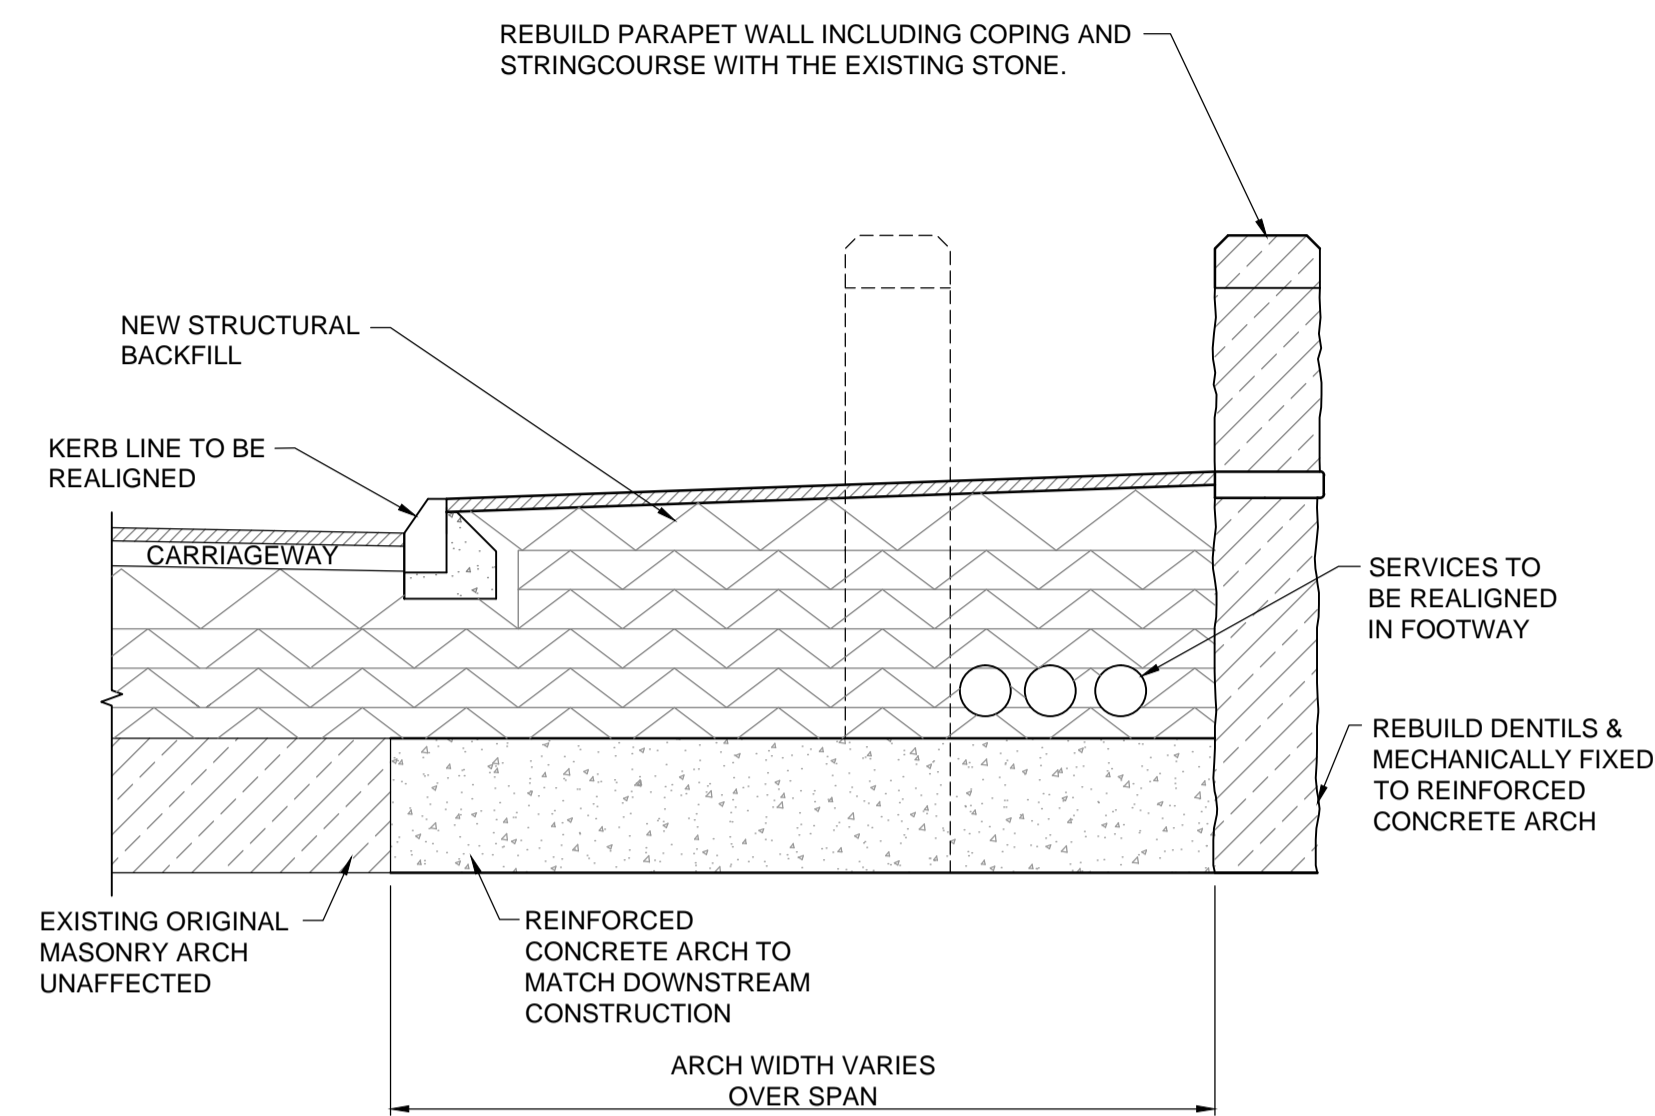

**SECTION A-A**

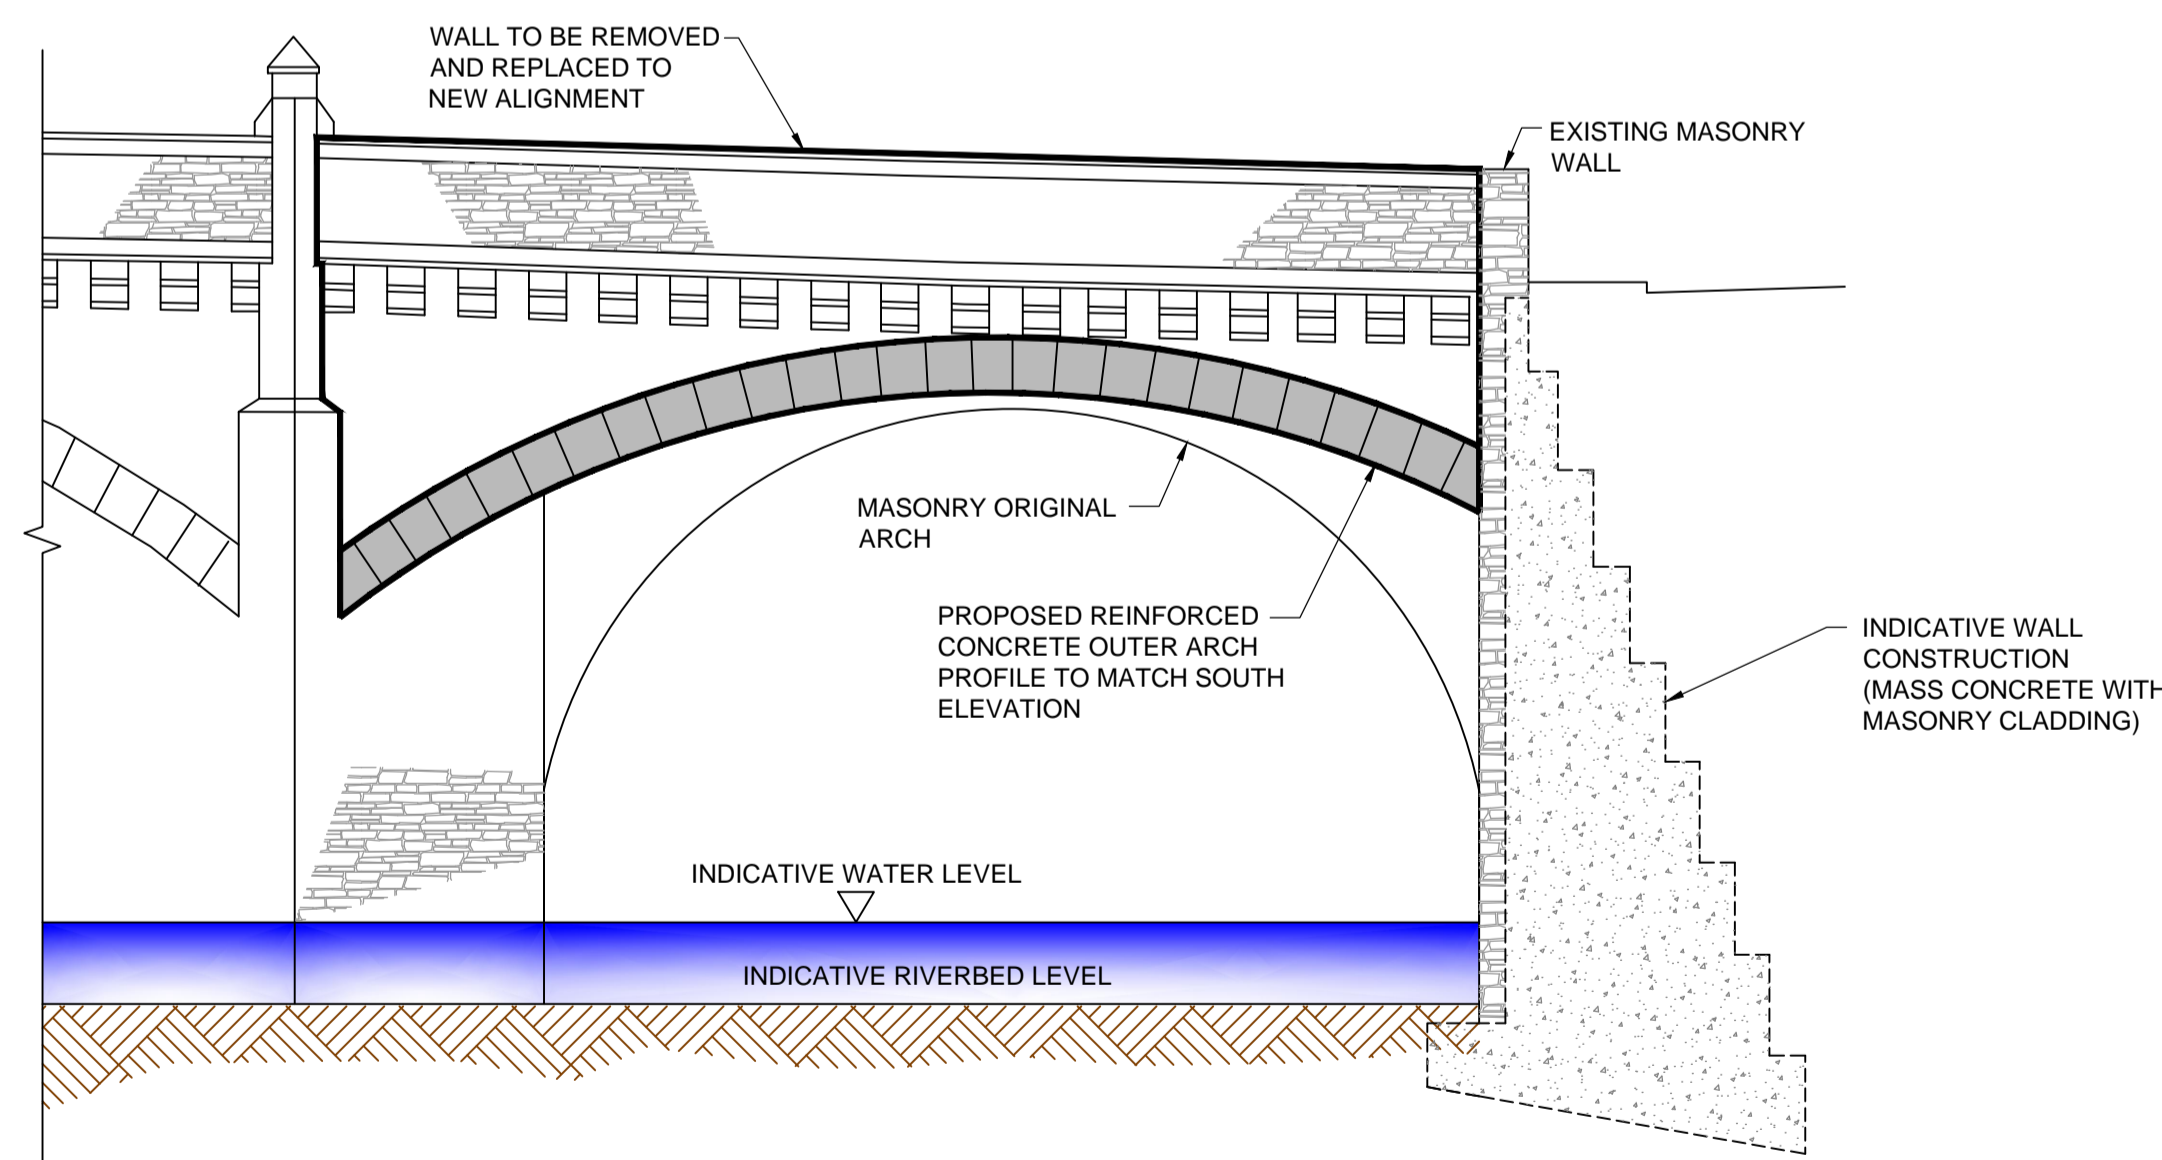

**NORTH ELEVATION**

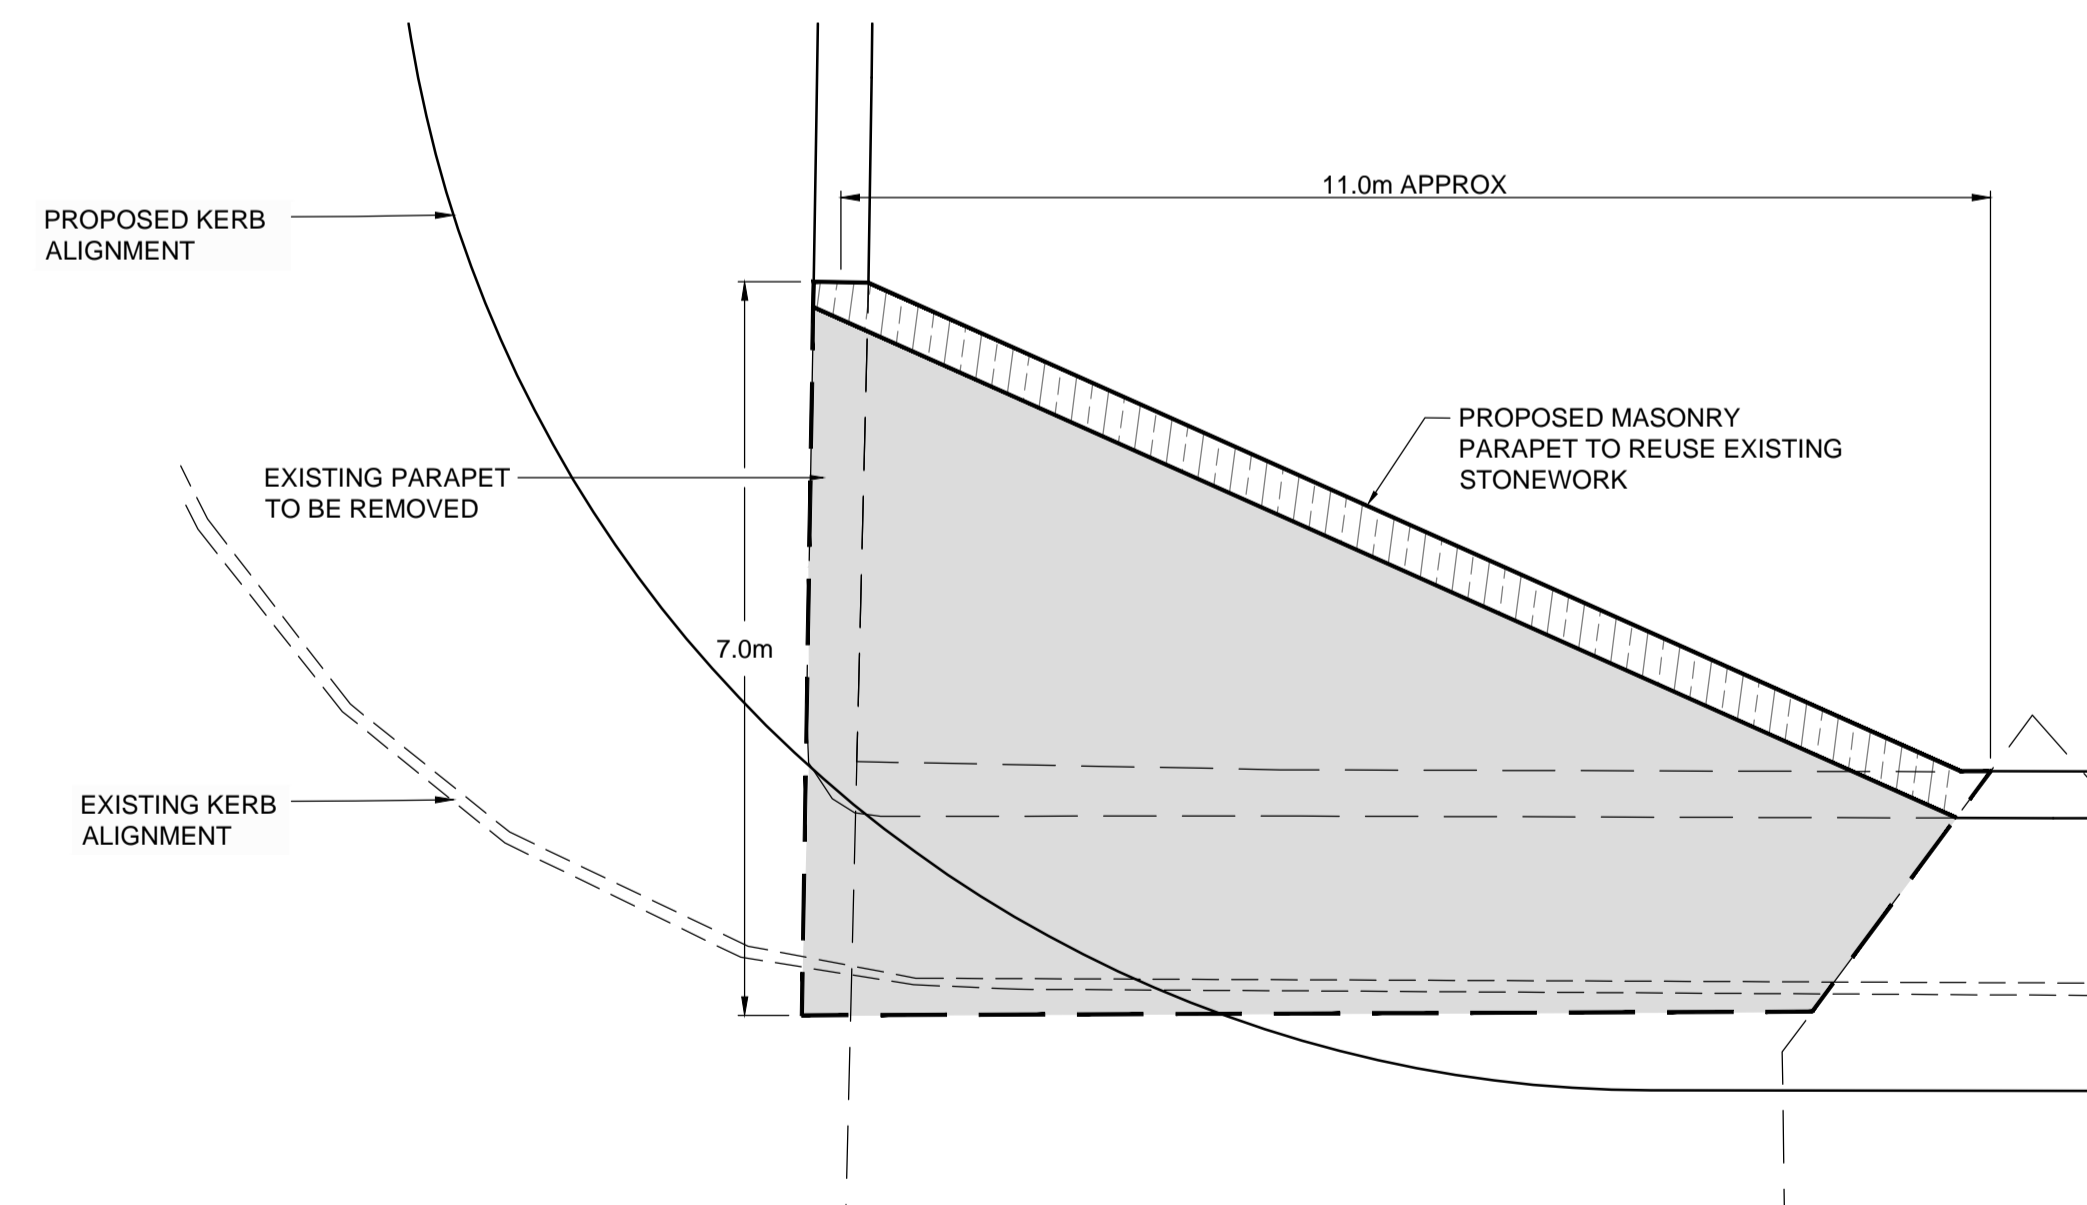

**PLAN DETAIL OF BRIDGE WIDENING**