




A40 / A466 Wyebridge Junction Improvement Alternative Footbridge Proposal

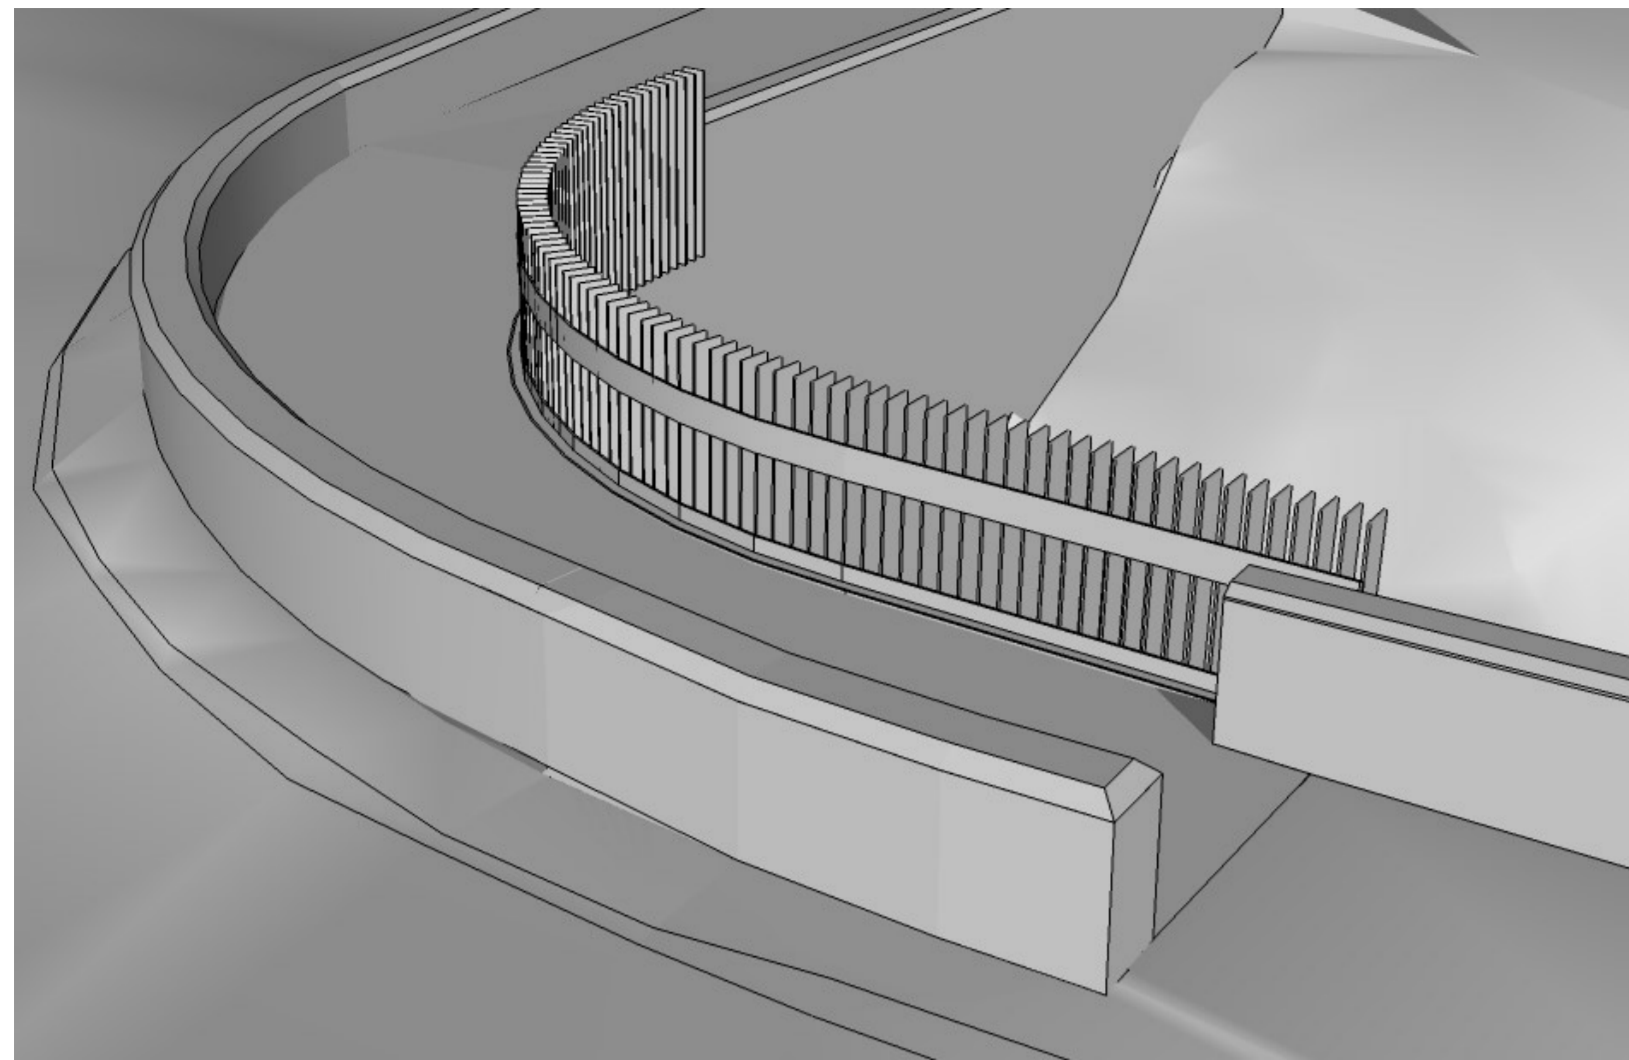


OPTION 1: EXTENDED MASONRY VEHICLE RESTRAINT SYSTEM

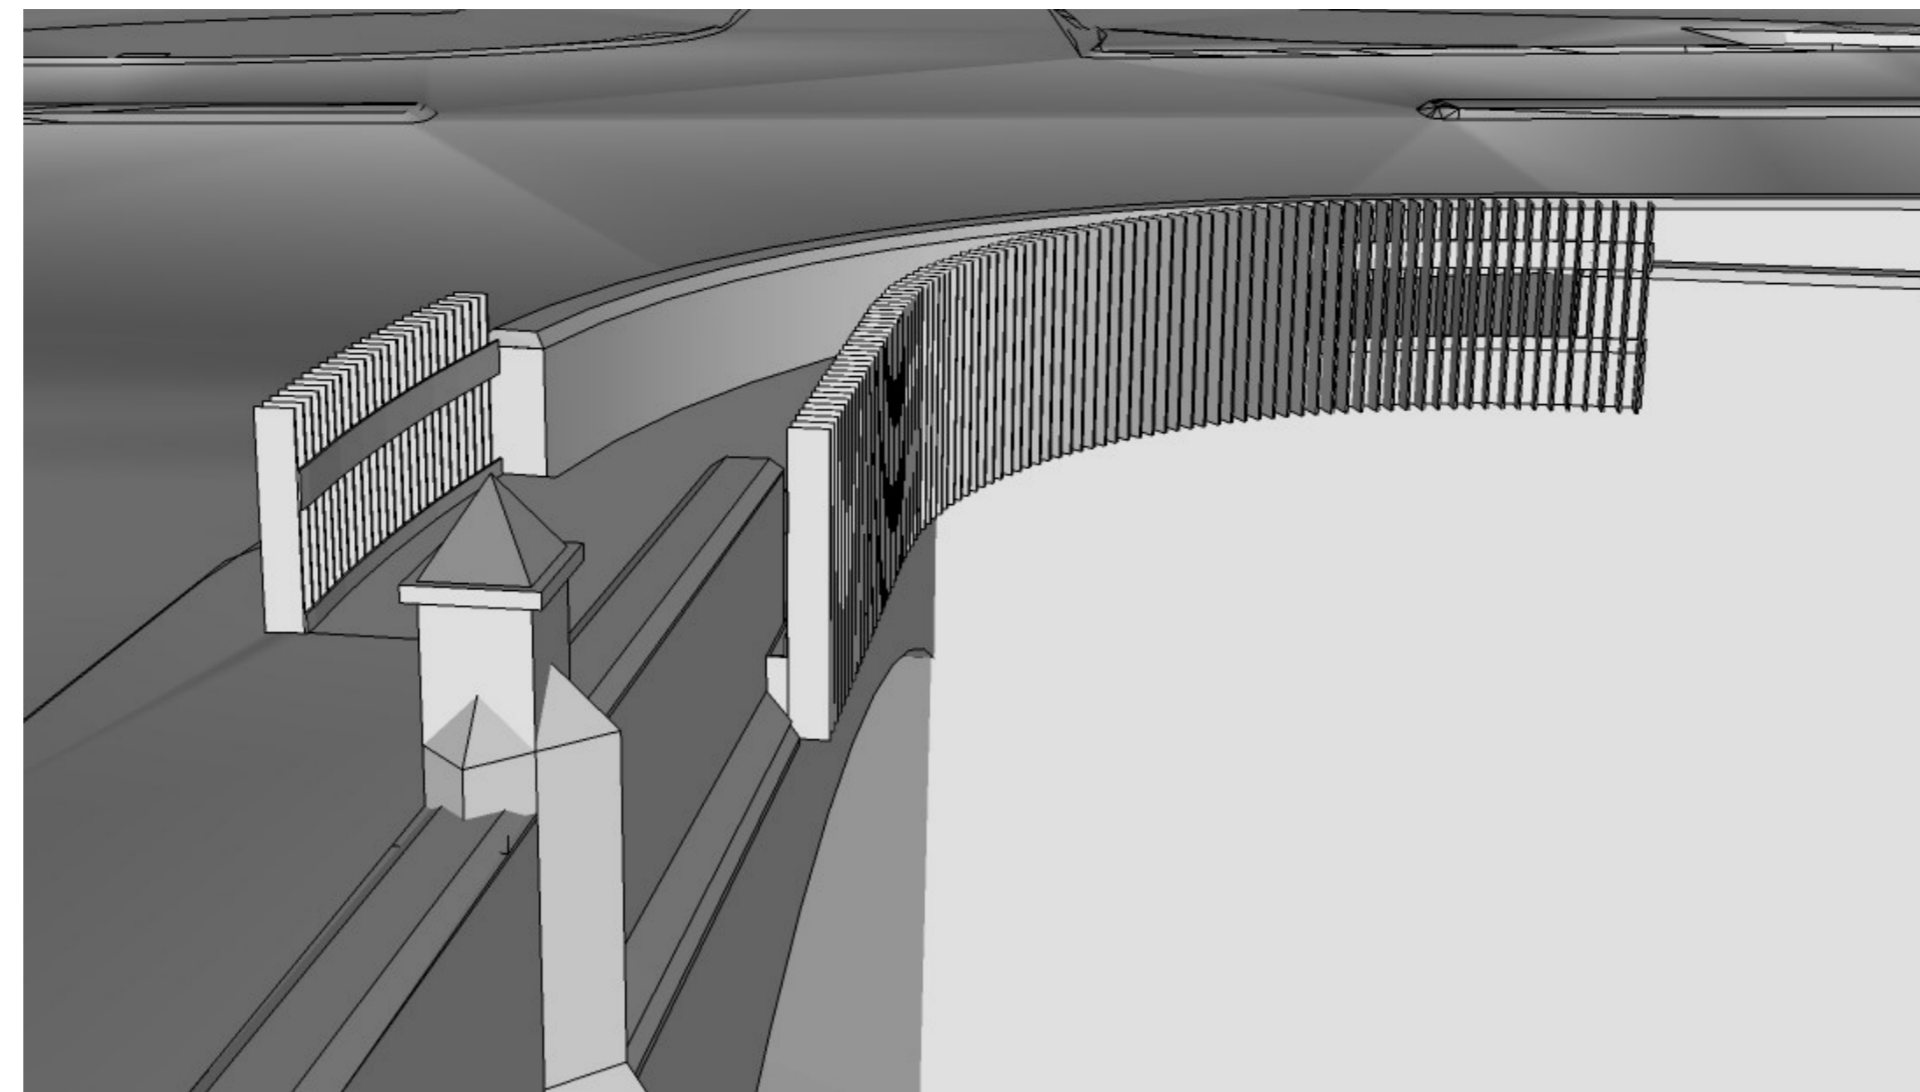


LOOKING TOWARDS MONMOUTH TOWN

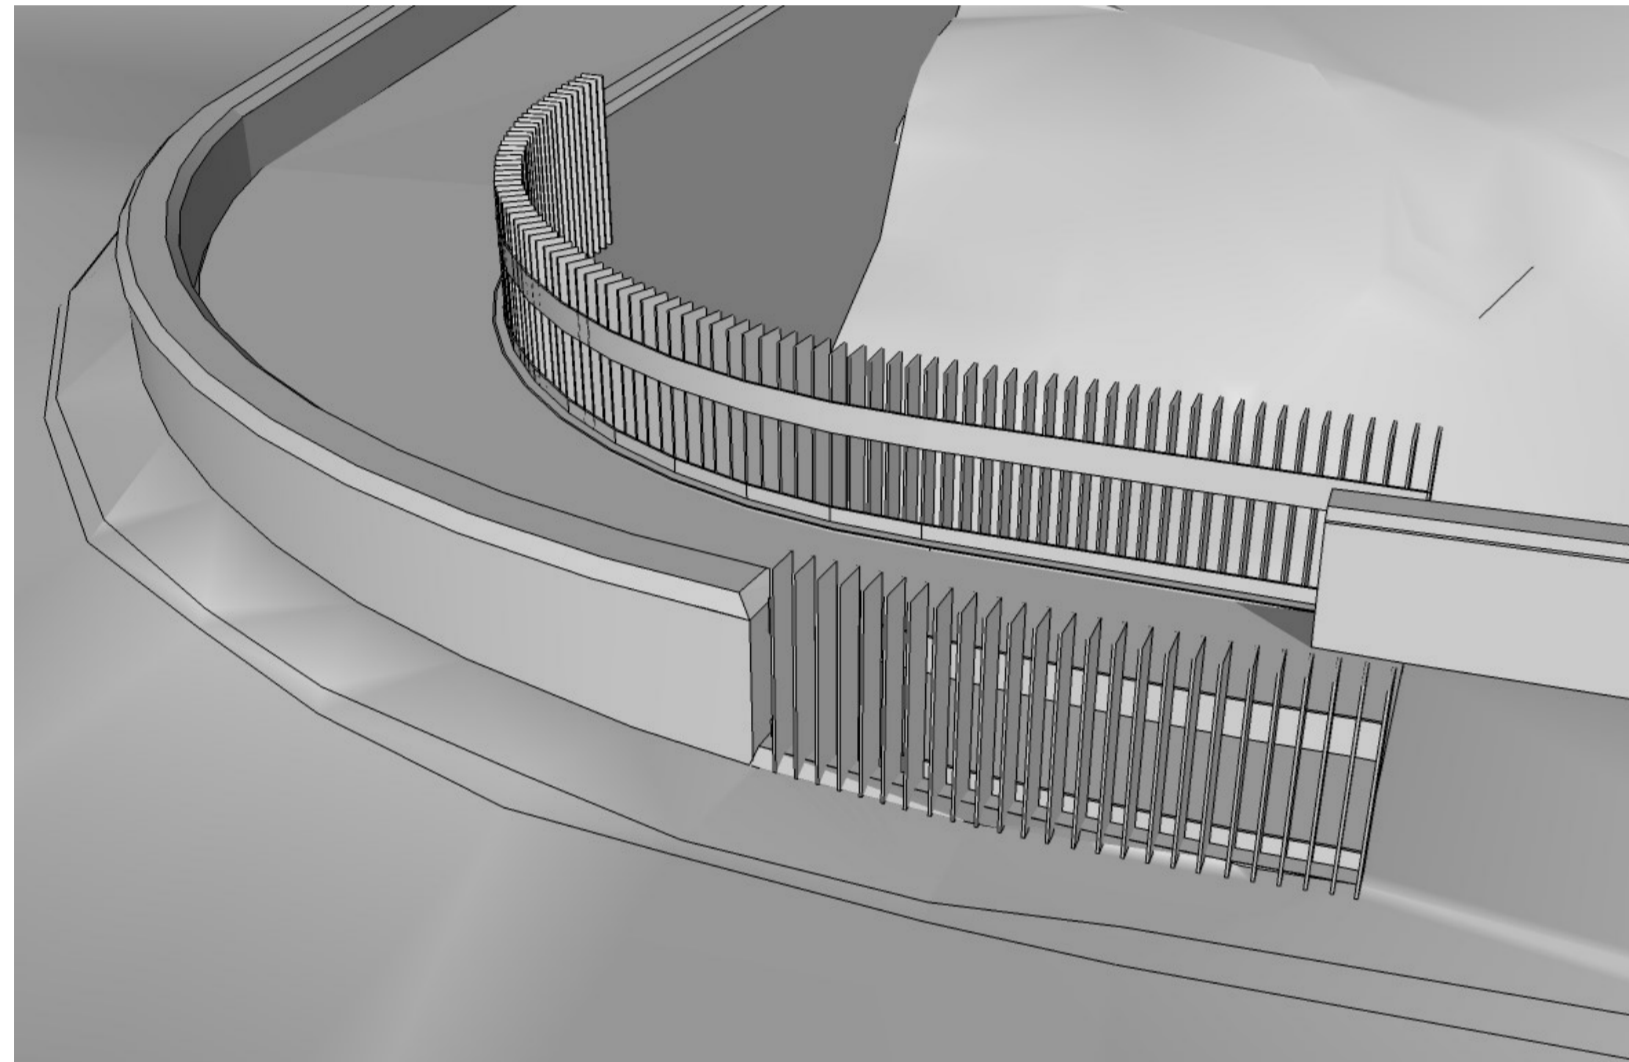


OPTION 2: HYBRID VEHICLE RESTRAINT SYSTEM

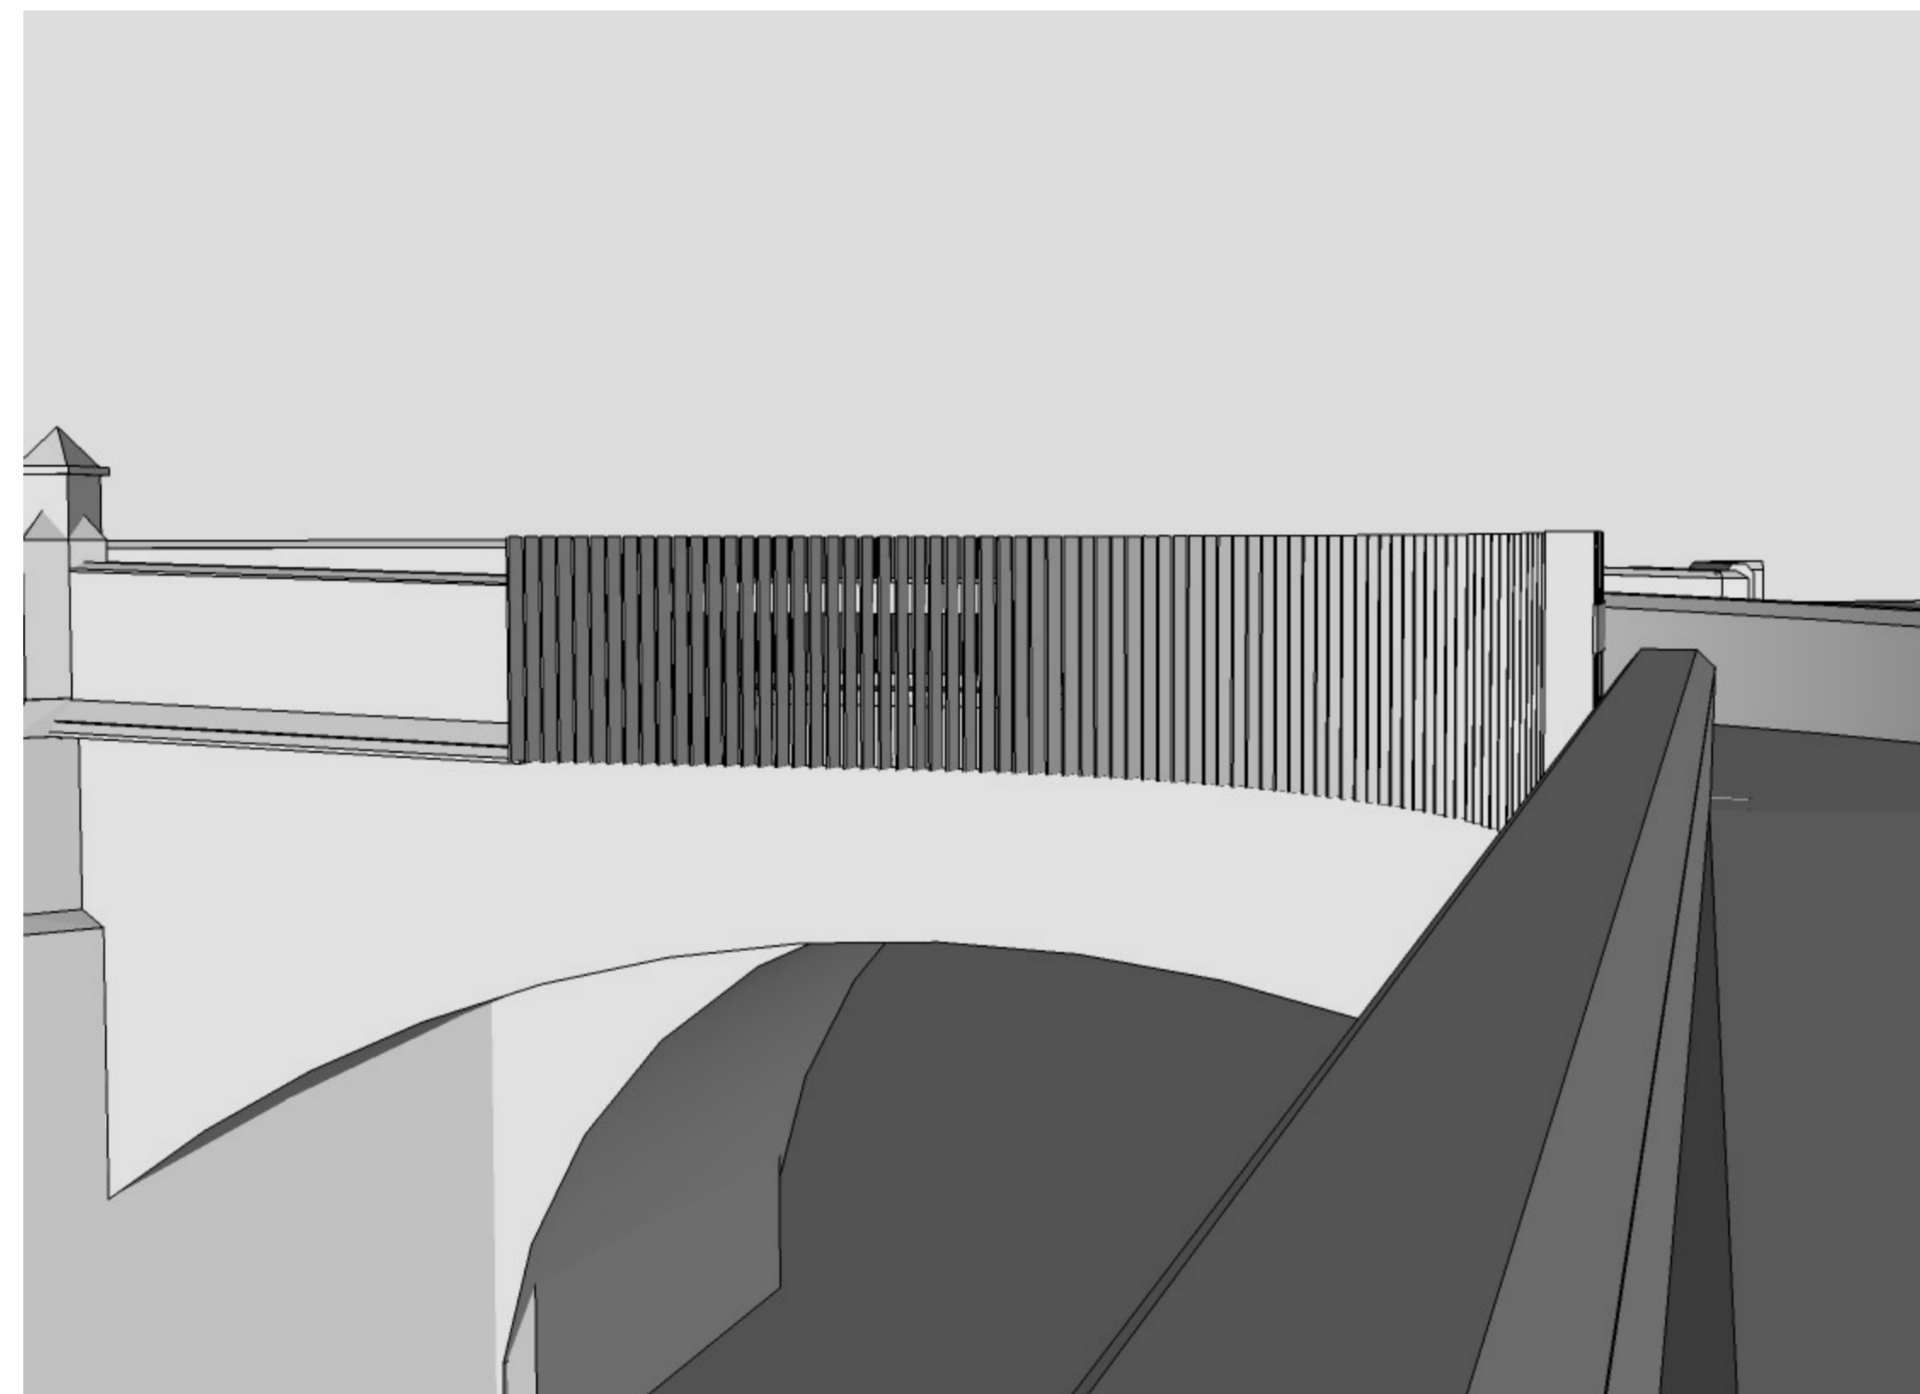

VIEW FROM SUBWAY RAMP

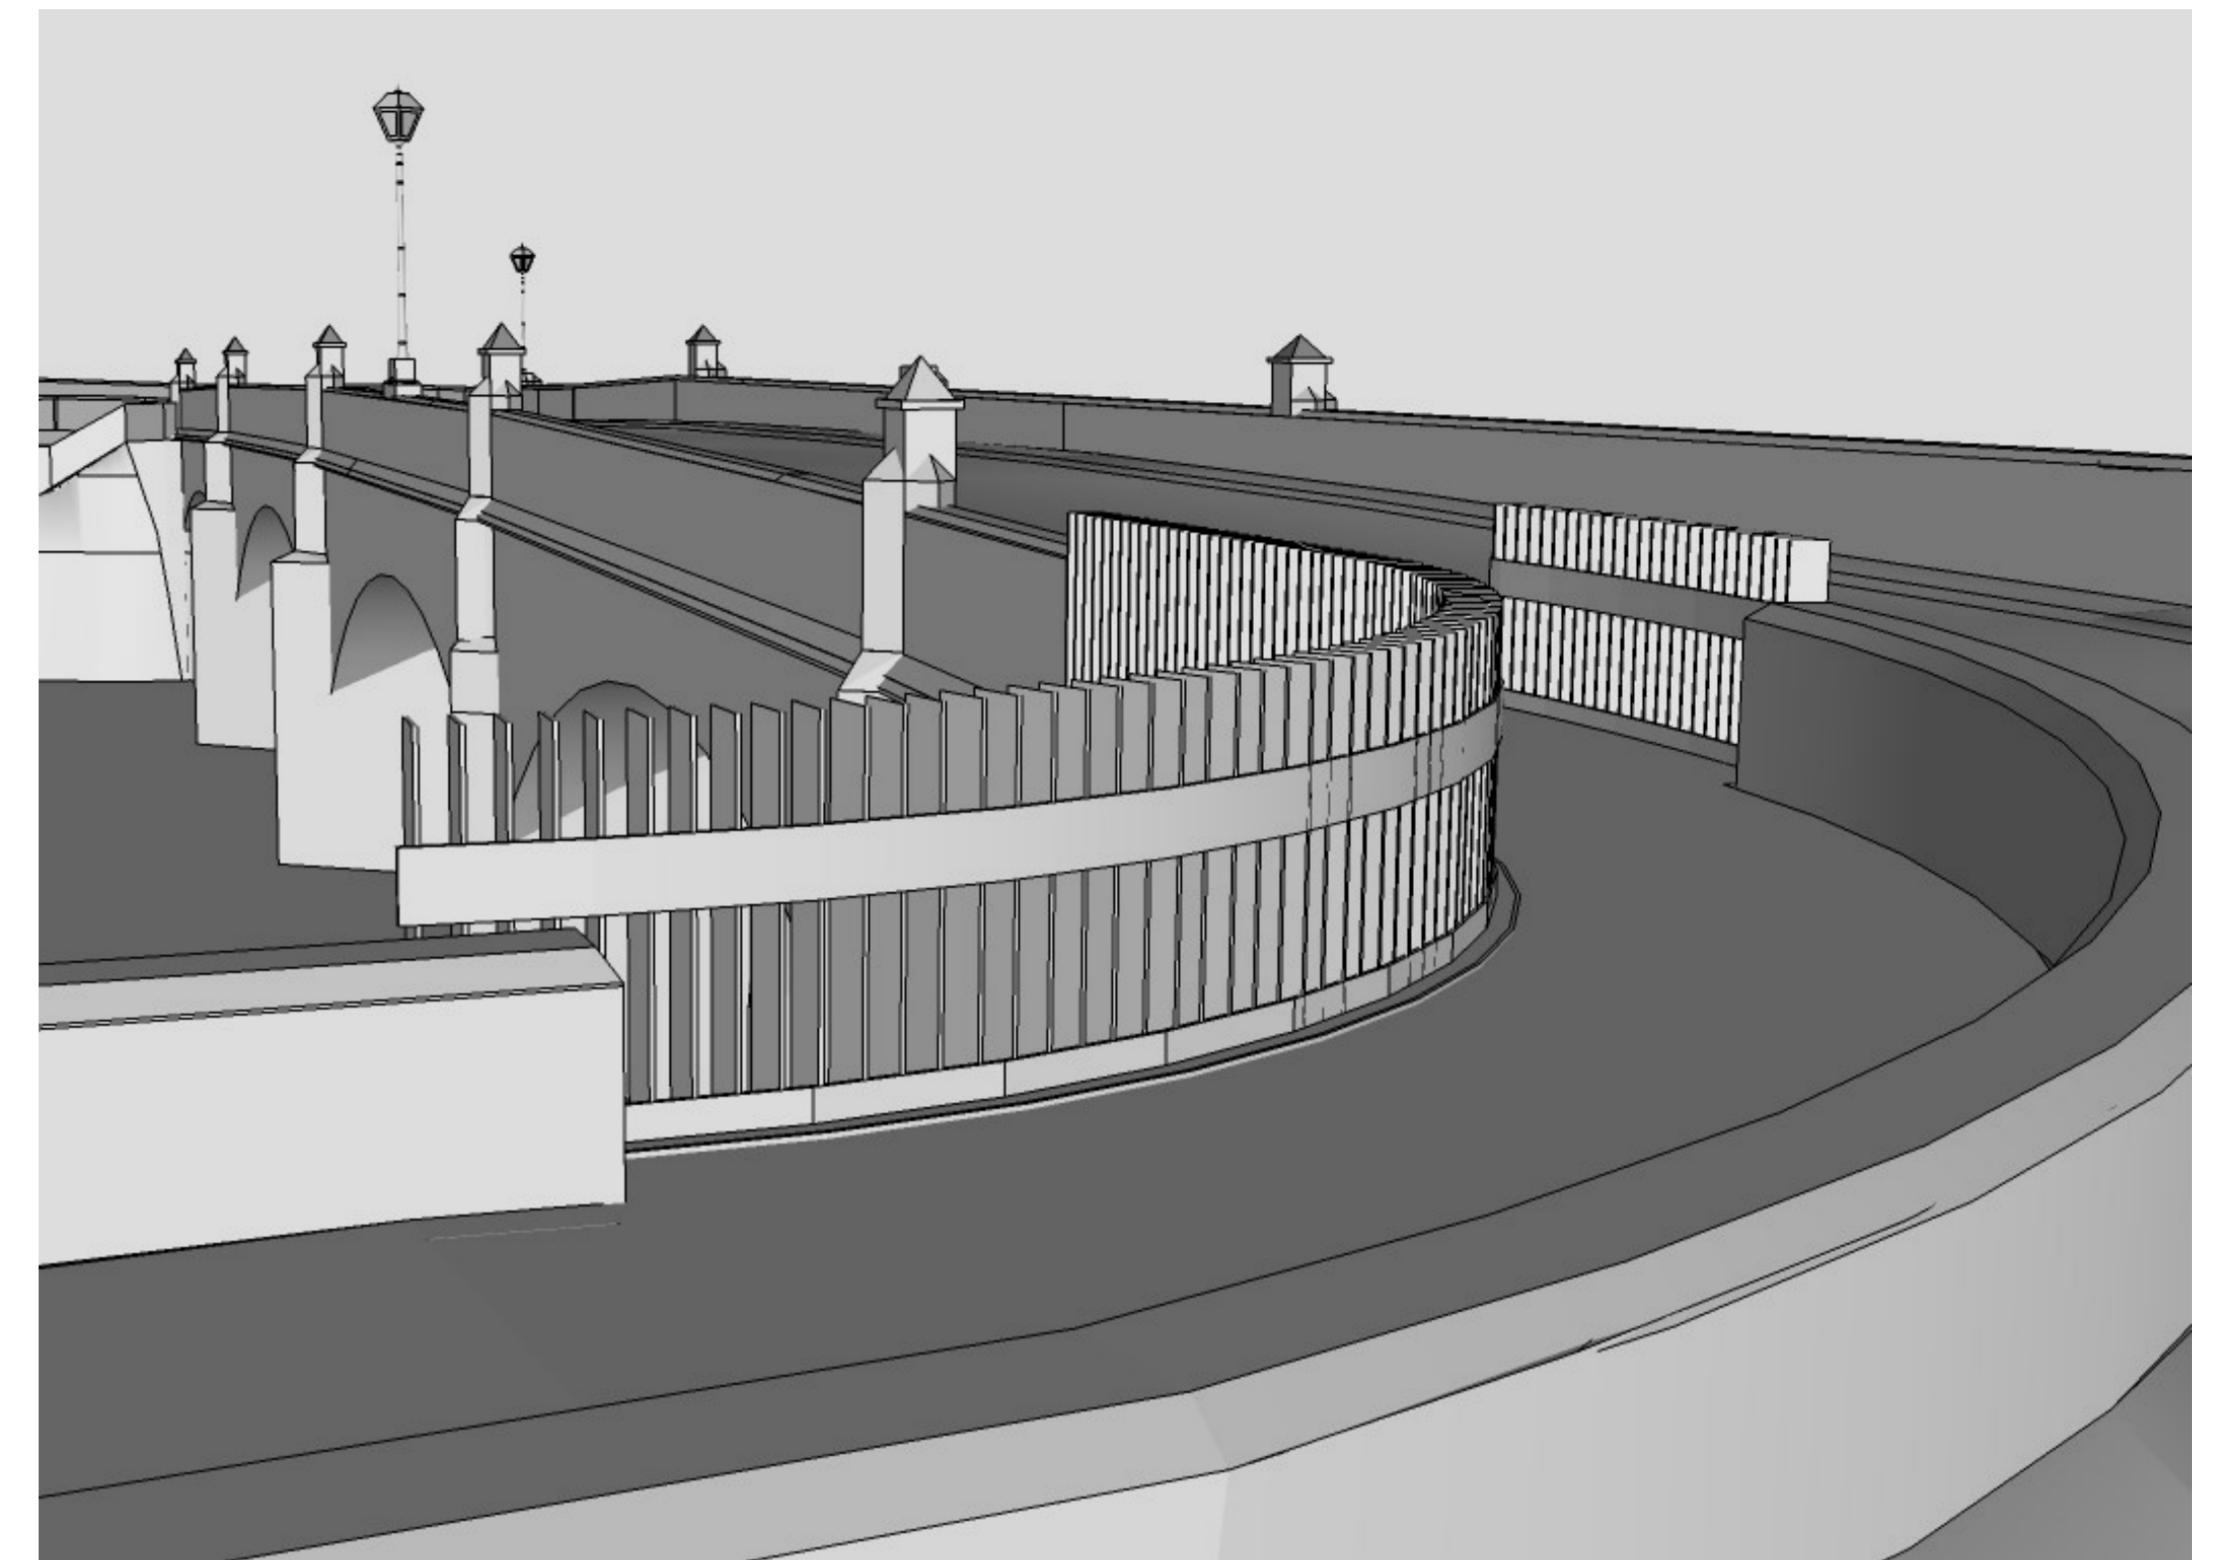


VIEW ACROSS WYEBRIDGE TOWARDS WYESHAM

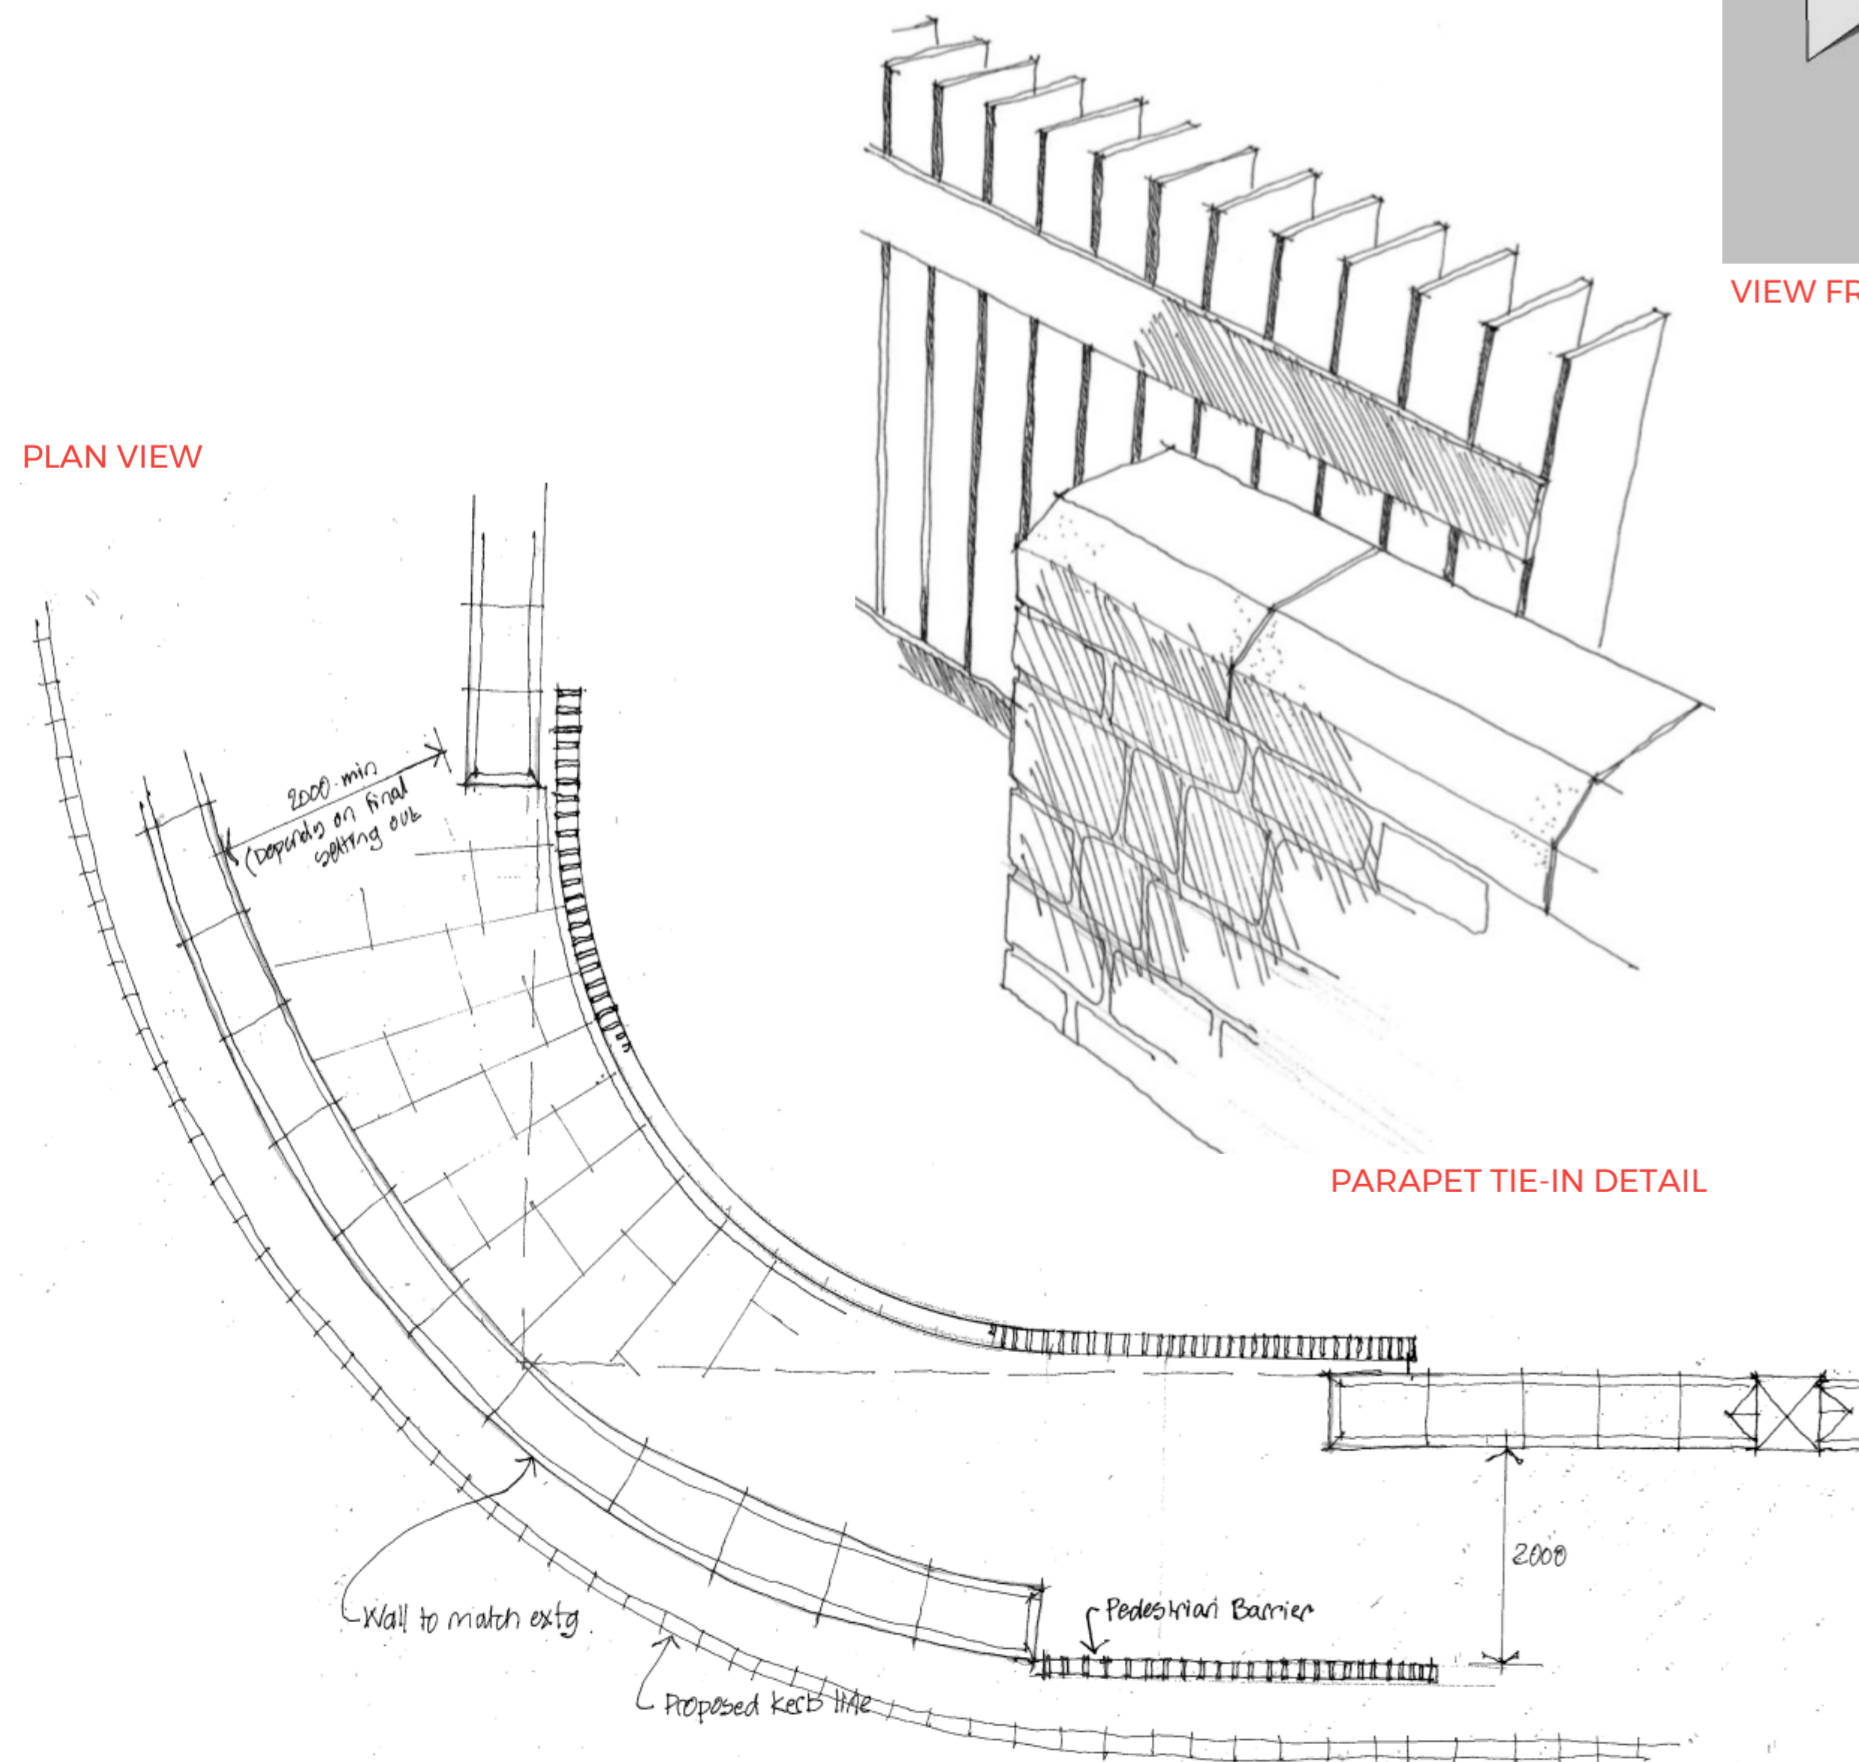

PLAN VIEW

PARAPET TIE-IN DETAIL

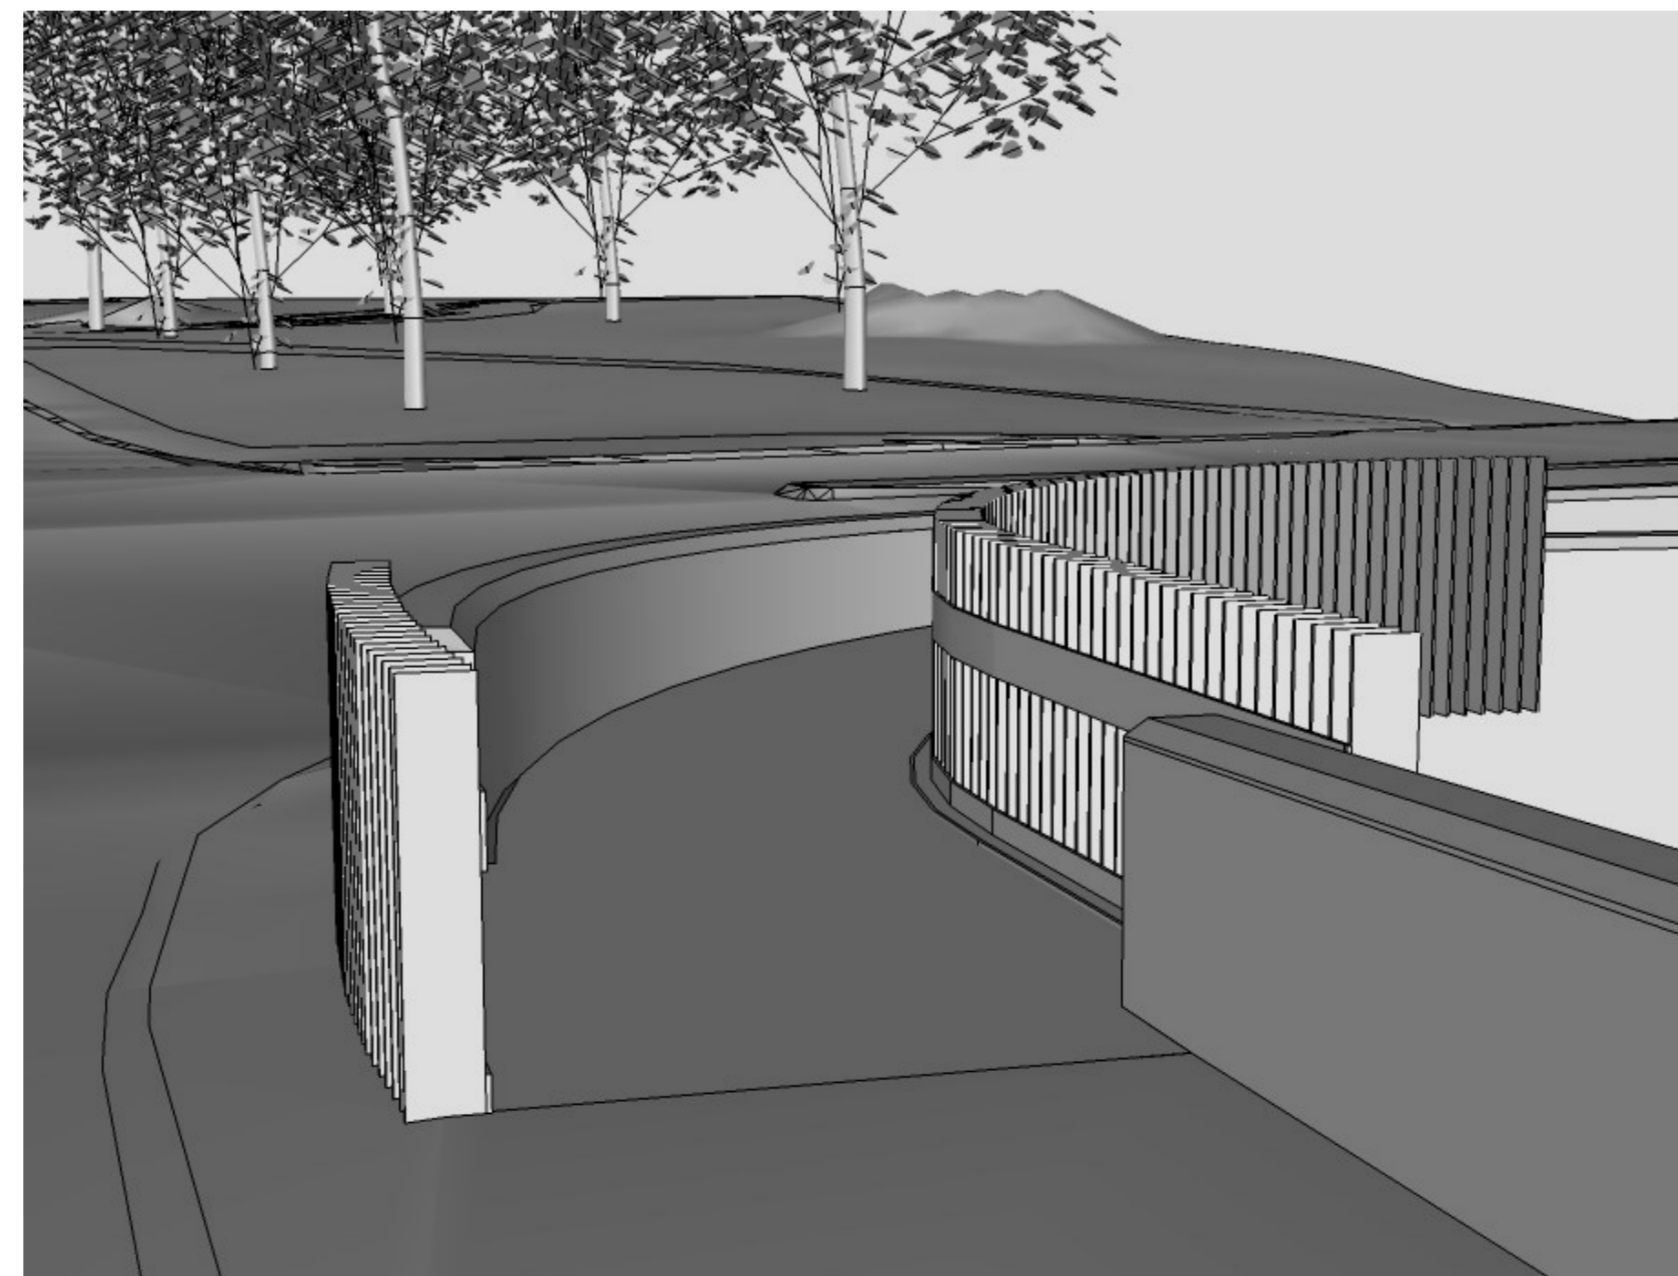

FOOTWAY TOWARDS MONMOUTH TOWN



BRONZE BALUSTRADE EXAMPLE