




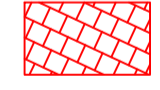









Frogmore Pennant slabs laying pattern
 2 courses of 200 gauge (lengths 250 + 300)
 3 courses of 300 gauge (lengths 300 + 400 + 500)
 Repeat

Lion St Granite slabs laying pattern
 2 courses of 300 gauge (lengths of 300 + 450)
 3 courses of 450 gauge (lengths of 300 + 450)
 Repeat

Key

-  Pennant Slabs - Grey in colour various lengths 506m²
-  Pennant Setts 150 x 100 x 80 - Grey in colour - 460m²
-  Carriageway resurfacing 622m²
-  Conservation Kerbs
-  Slot drain
-  Granite slabs in line with Brewery yard scheme 816m²
-  Granite setts 150 x 100 x 80 laid as carriageway 651m²
-  Tree

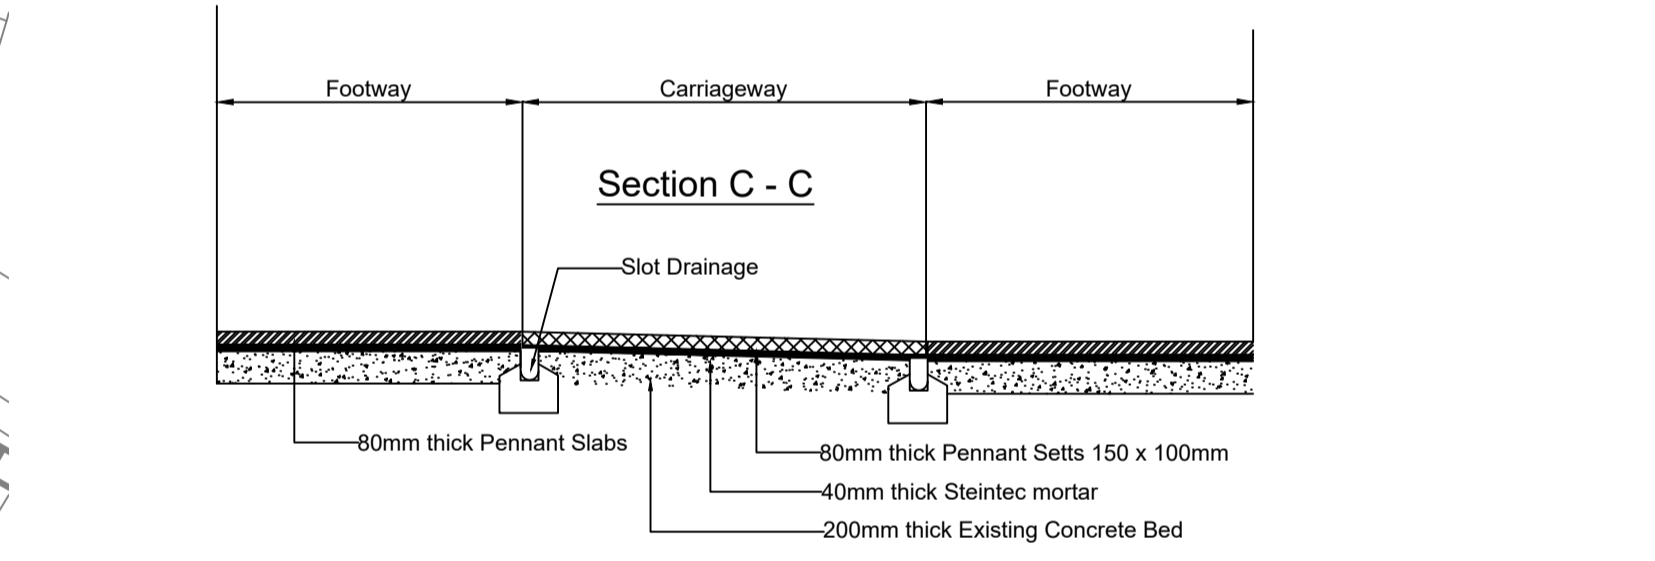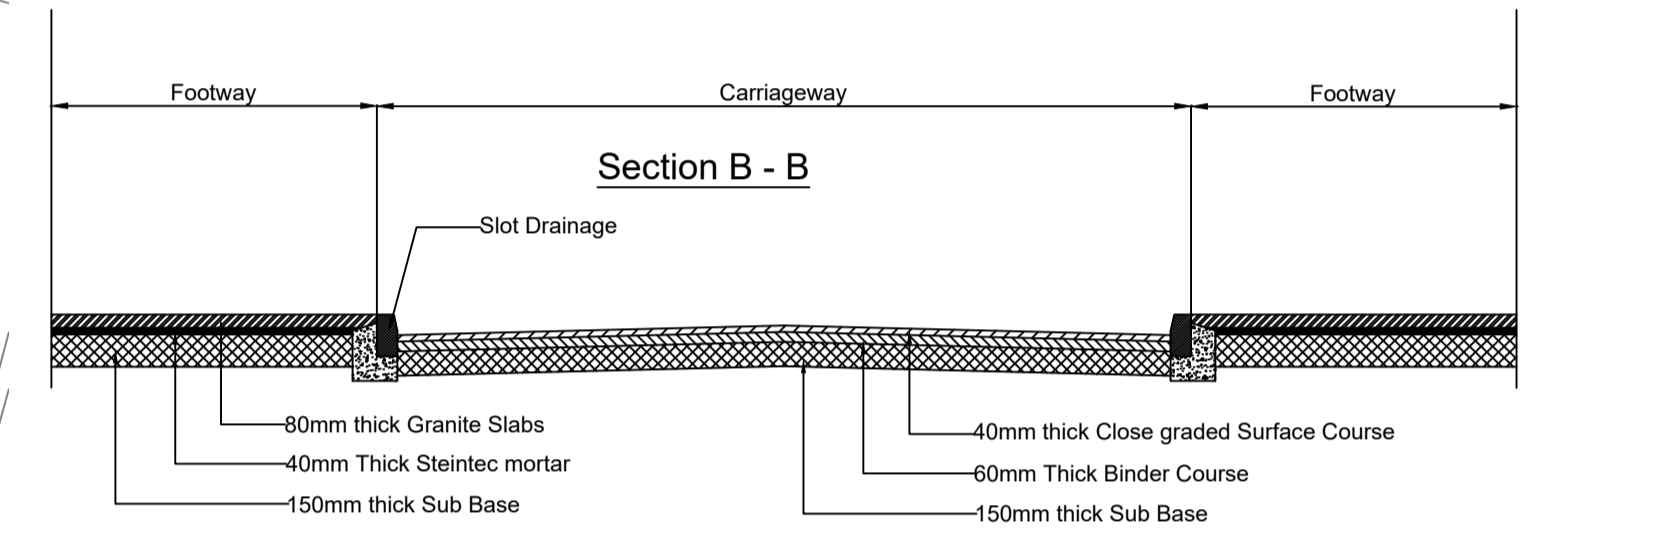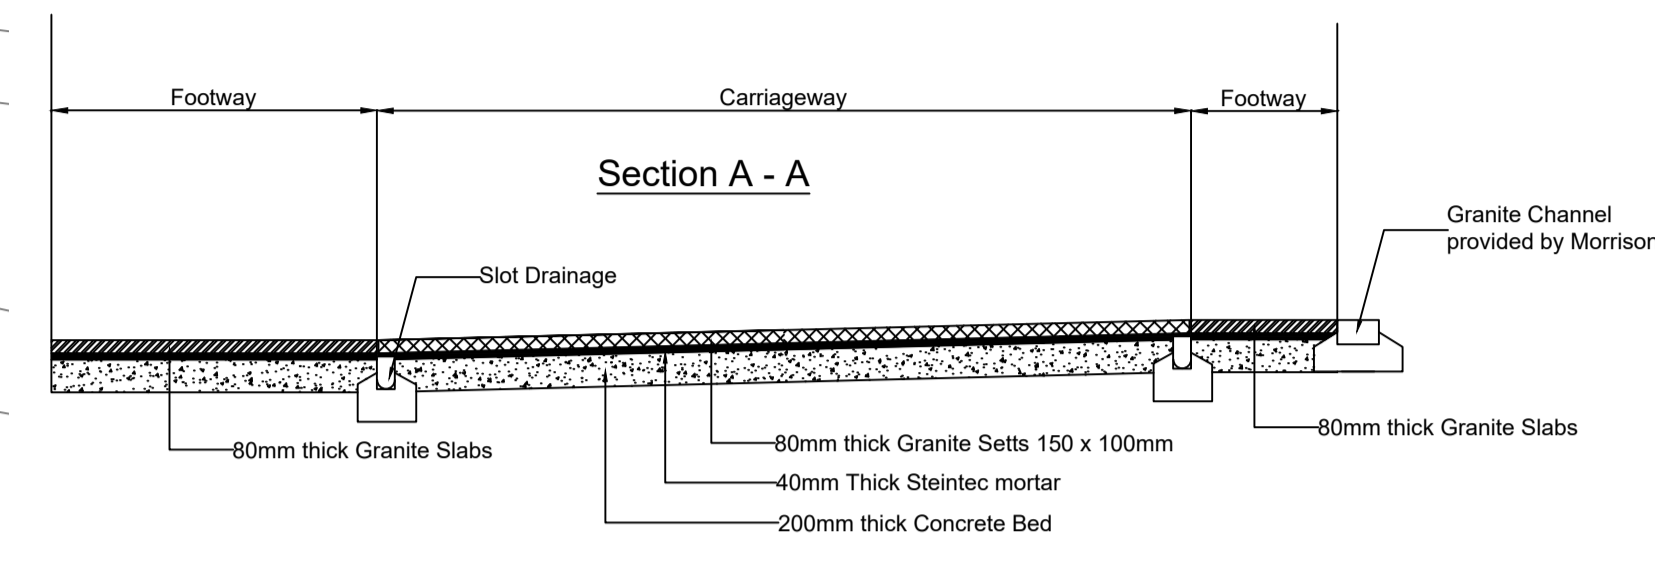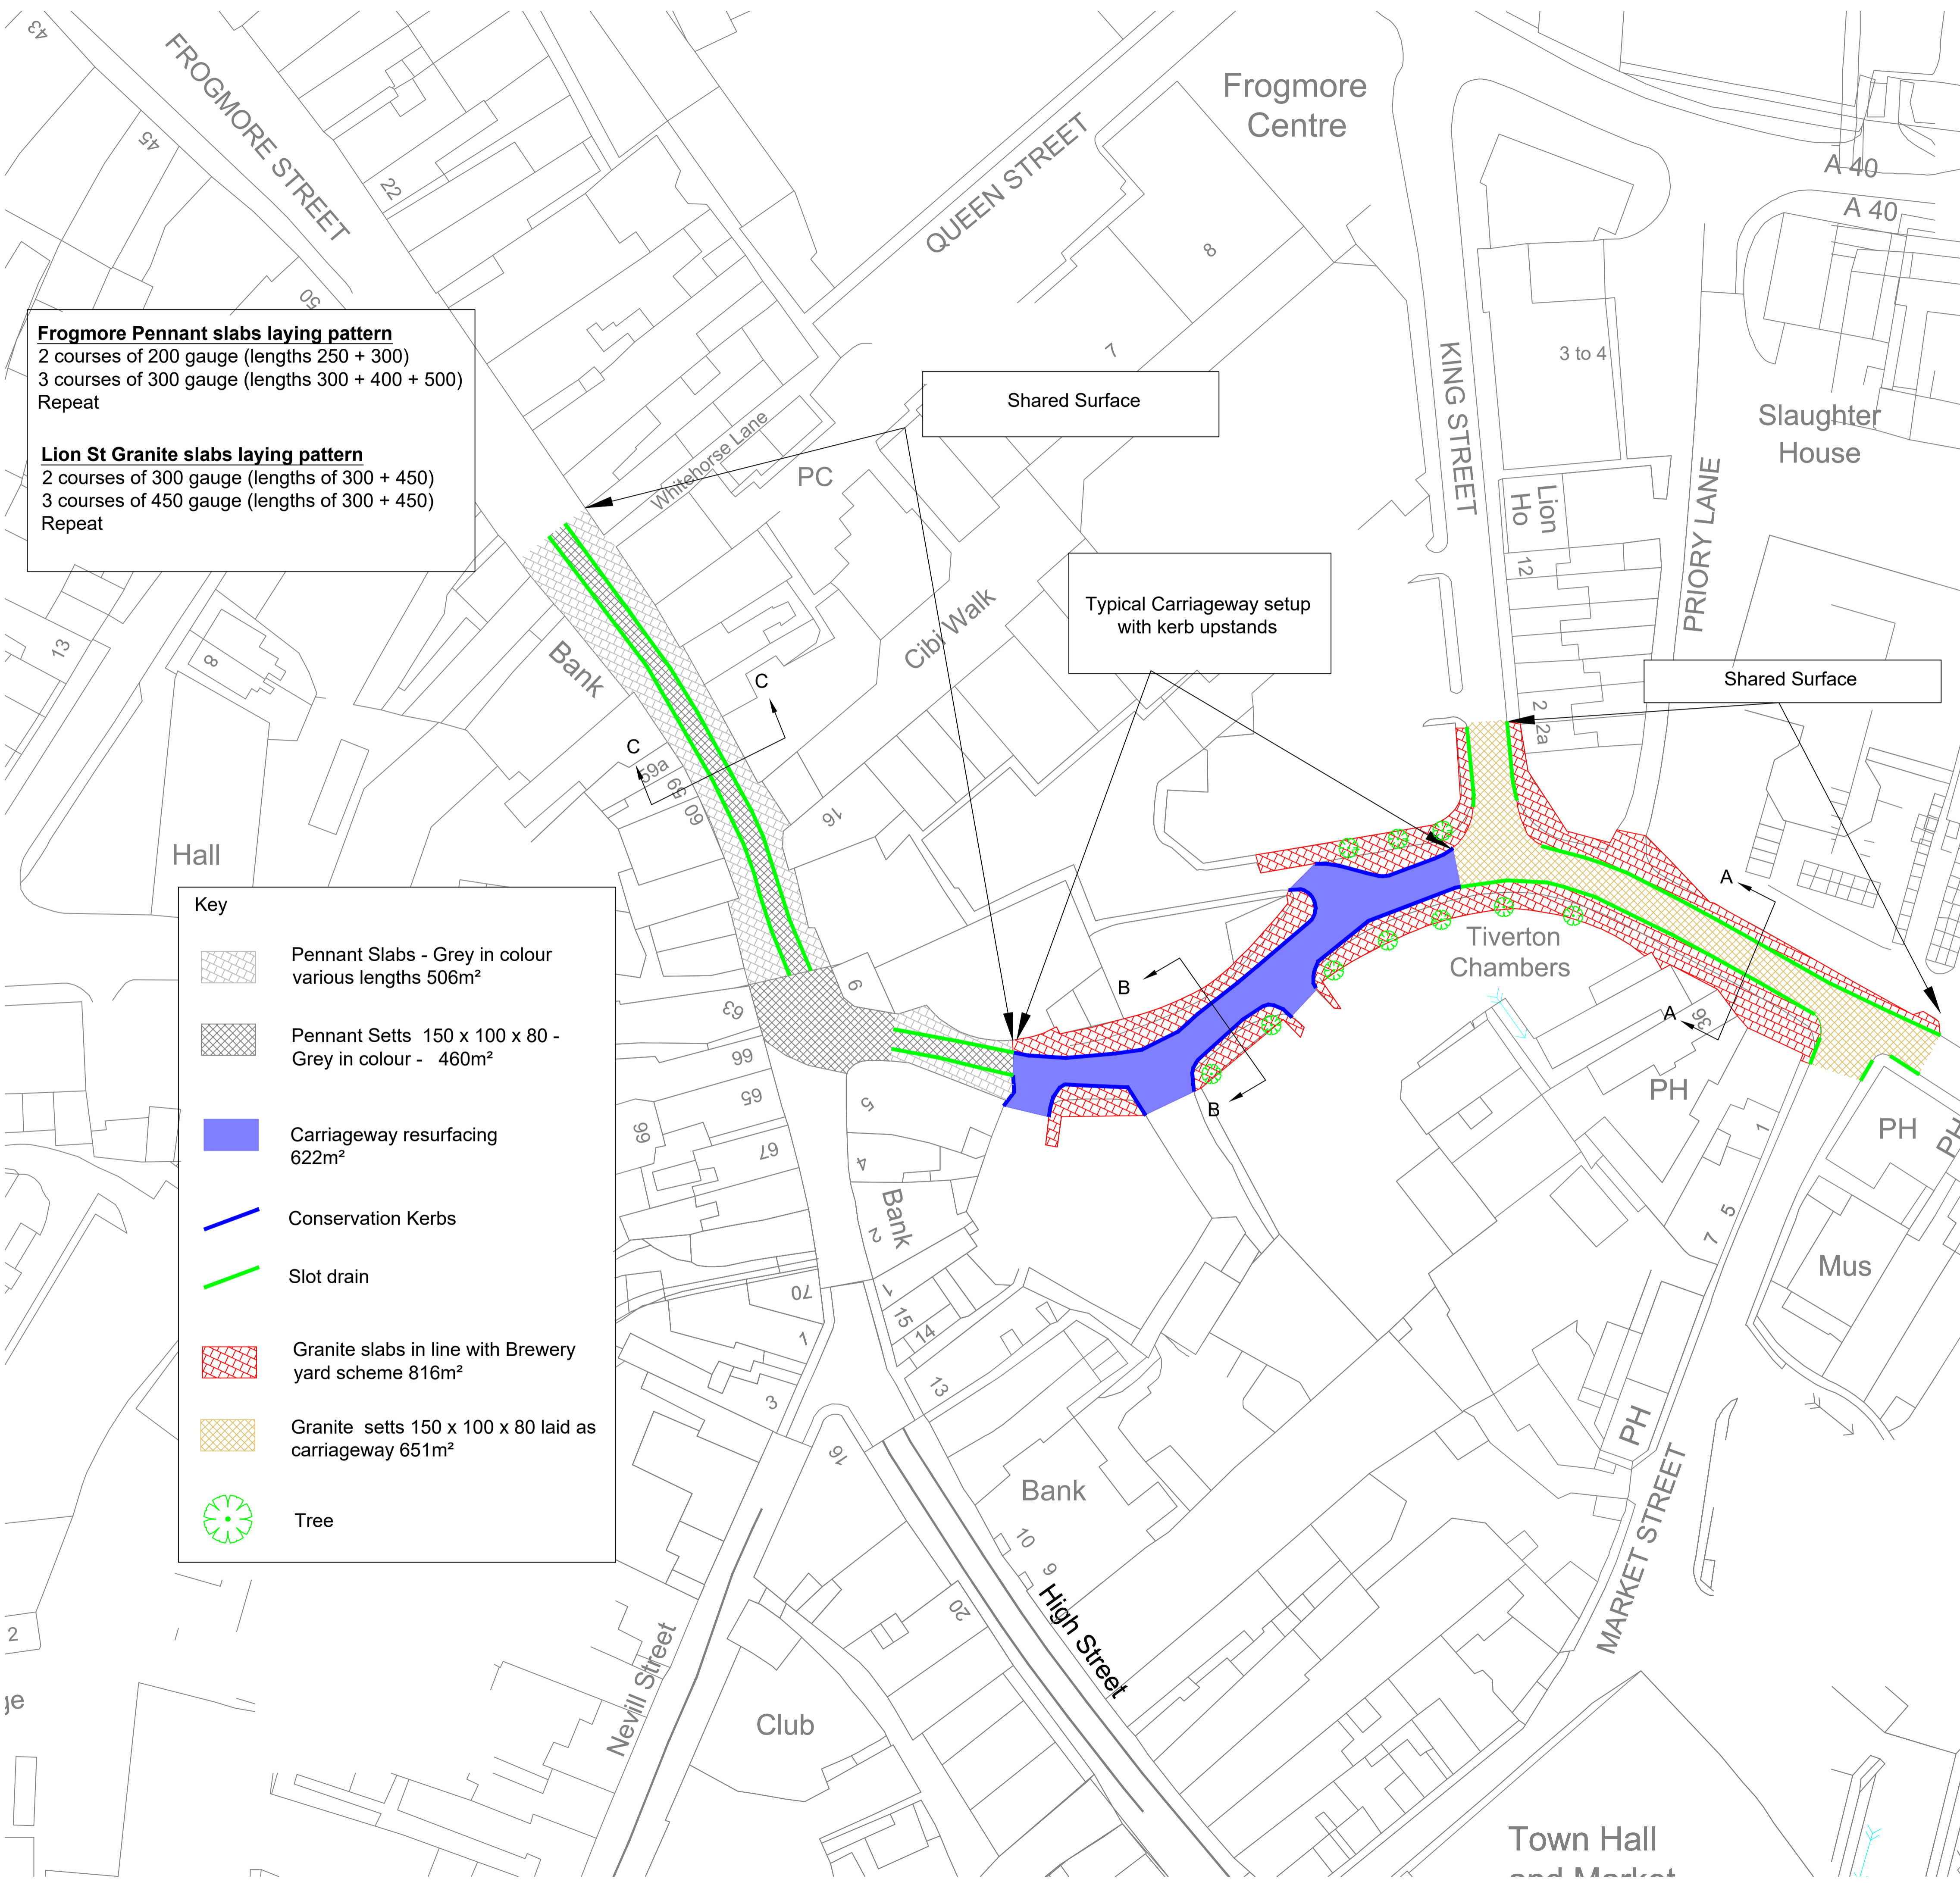

Rev No	Date	Description	Drawn	Chkd
				
Job Title: Abergavenny Public Realm Improvements Phase 2				
Drawing Title: Proposal Layout				
Drawn By: Rob Davies	Checked:			
Scale: NTS	Date: Jan 2018			
Drawing No: M069-CON-01	Rev: E			
ROGER HOGGINS HEAD OF OPERATIONS TONY WALLEN HIGHWAY & FLOOD AUTHORITY MANAGER				