


Frogmore
Centre

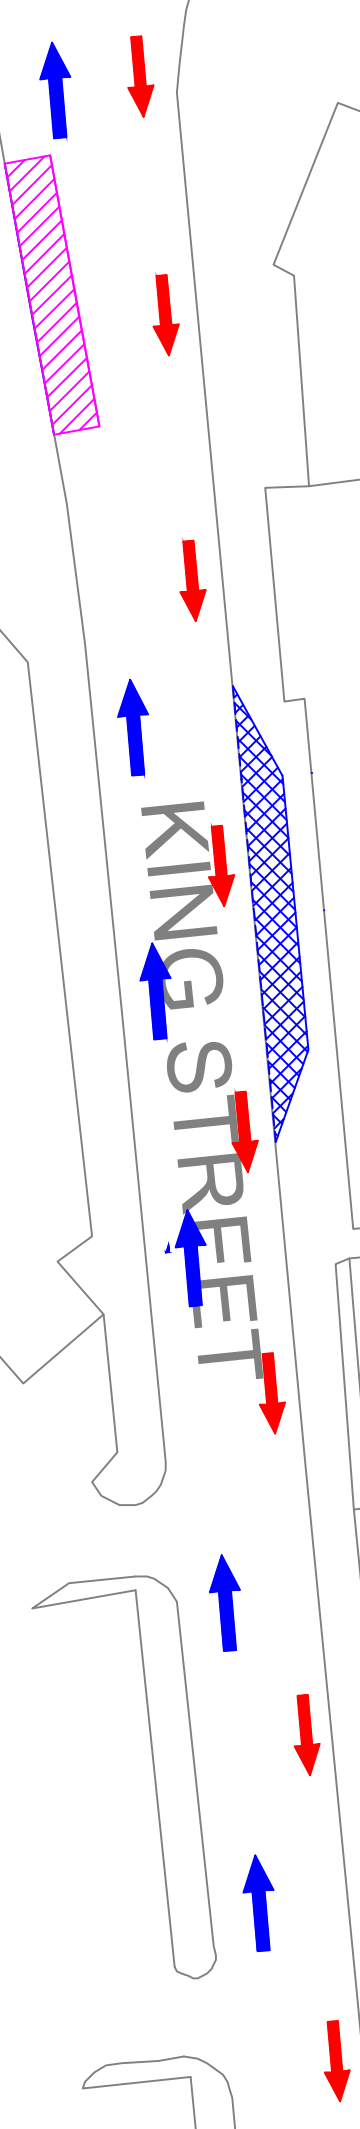


3 to 4

Lion
HO

12

2
2a

PRIORY LANE

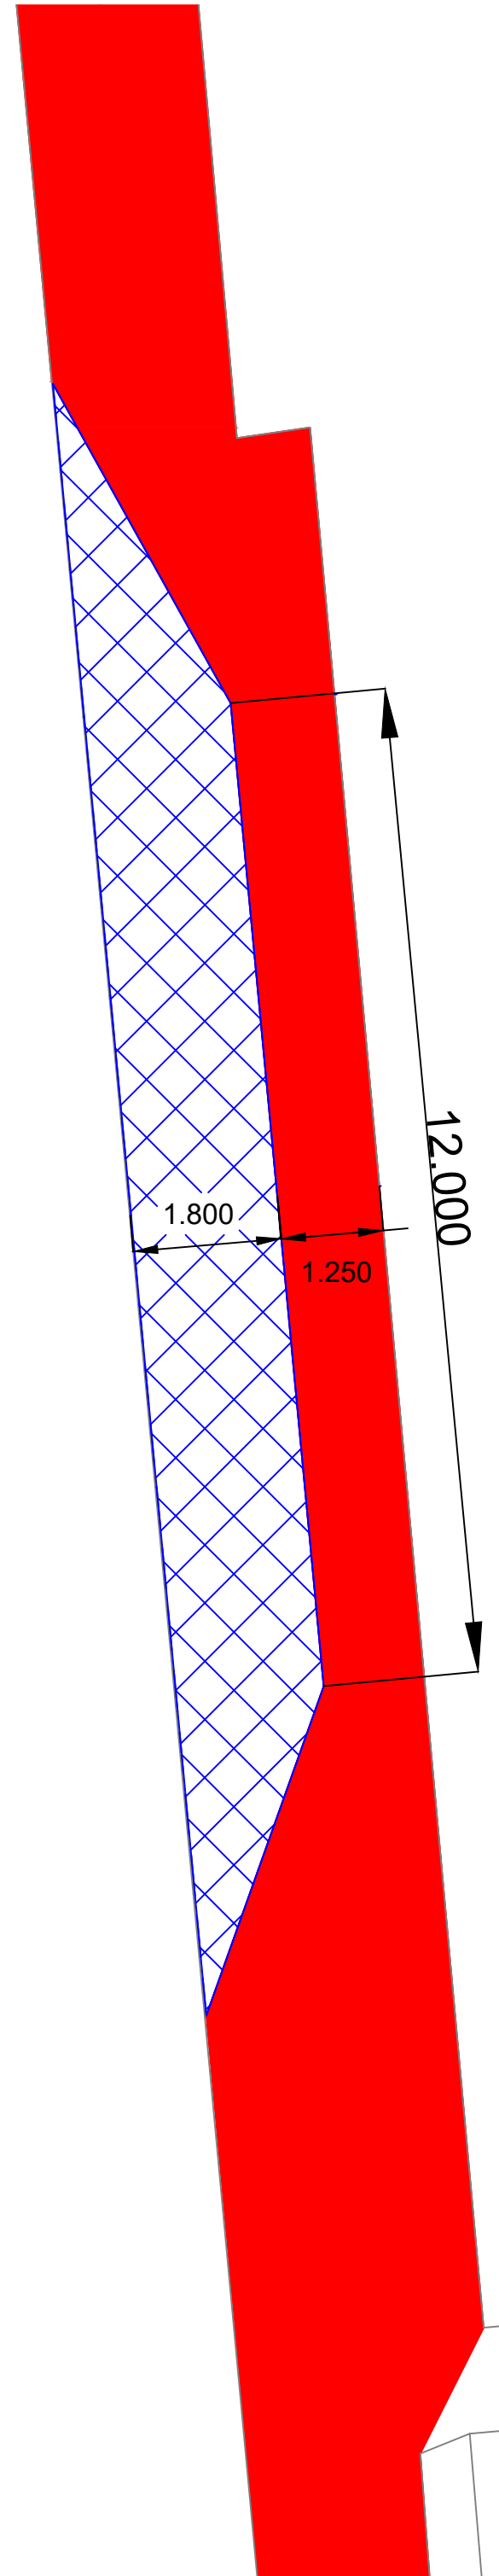


North Bound Traffic



South Bound Traffic



Existing Taxi Rank

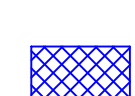

Proposed New Taxi
Rank



Existing Footway

Rev No.	Date	Description	Drawn	Chkd
 <i>COUNCIL</i> monmouthshire COUNTY COUNCIL <i>sir fynywi</i> ROGER HOGGINS HEAD OF OPERATIONS PAUL KEEBLE GROUP ENGINEER HIGHWAY & FLOOD MANAGEMENT			Job Title Abergavenny Phase 2	
			Drawing Title Taxi Rank	
			Drawn By L. Jenkins	Checked R. Davies
			Scale NTS	Date
			Drawing No. M069/CON/10	
<small>THIS MAP IS REPRODUCED FROM ORDNANCE SURVEY MATERIAL, WITH THE PERMISSION OF ORDNANCE SURVEY ON BEHALF OF THE CONTROLLER OF HER MAJESTY'S STATIONERY OFFICE. © COPYRIGHT, UNAUTHORISED REPRODUCTION INFRINGES CROWN COPYRIGHT AND MAY LEAD TO PROSECUTION OR CIVIL PROCEEDINGS. MONMOUTHSHIRE COUNTY COUNCIL LA090126.2009</small>				