


Block label  
A2  
Gross Internal Area sq.m.  
390.1

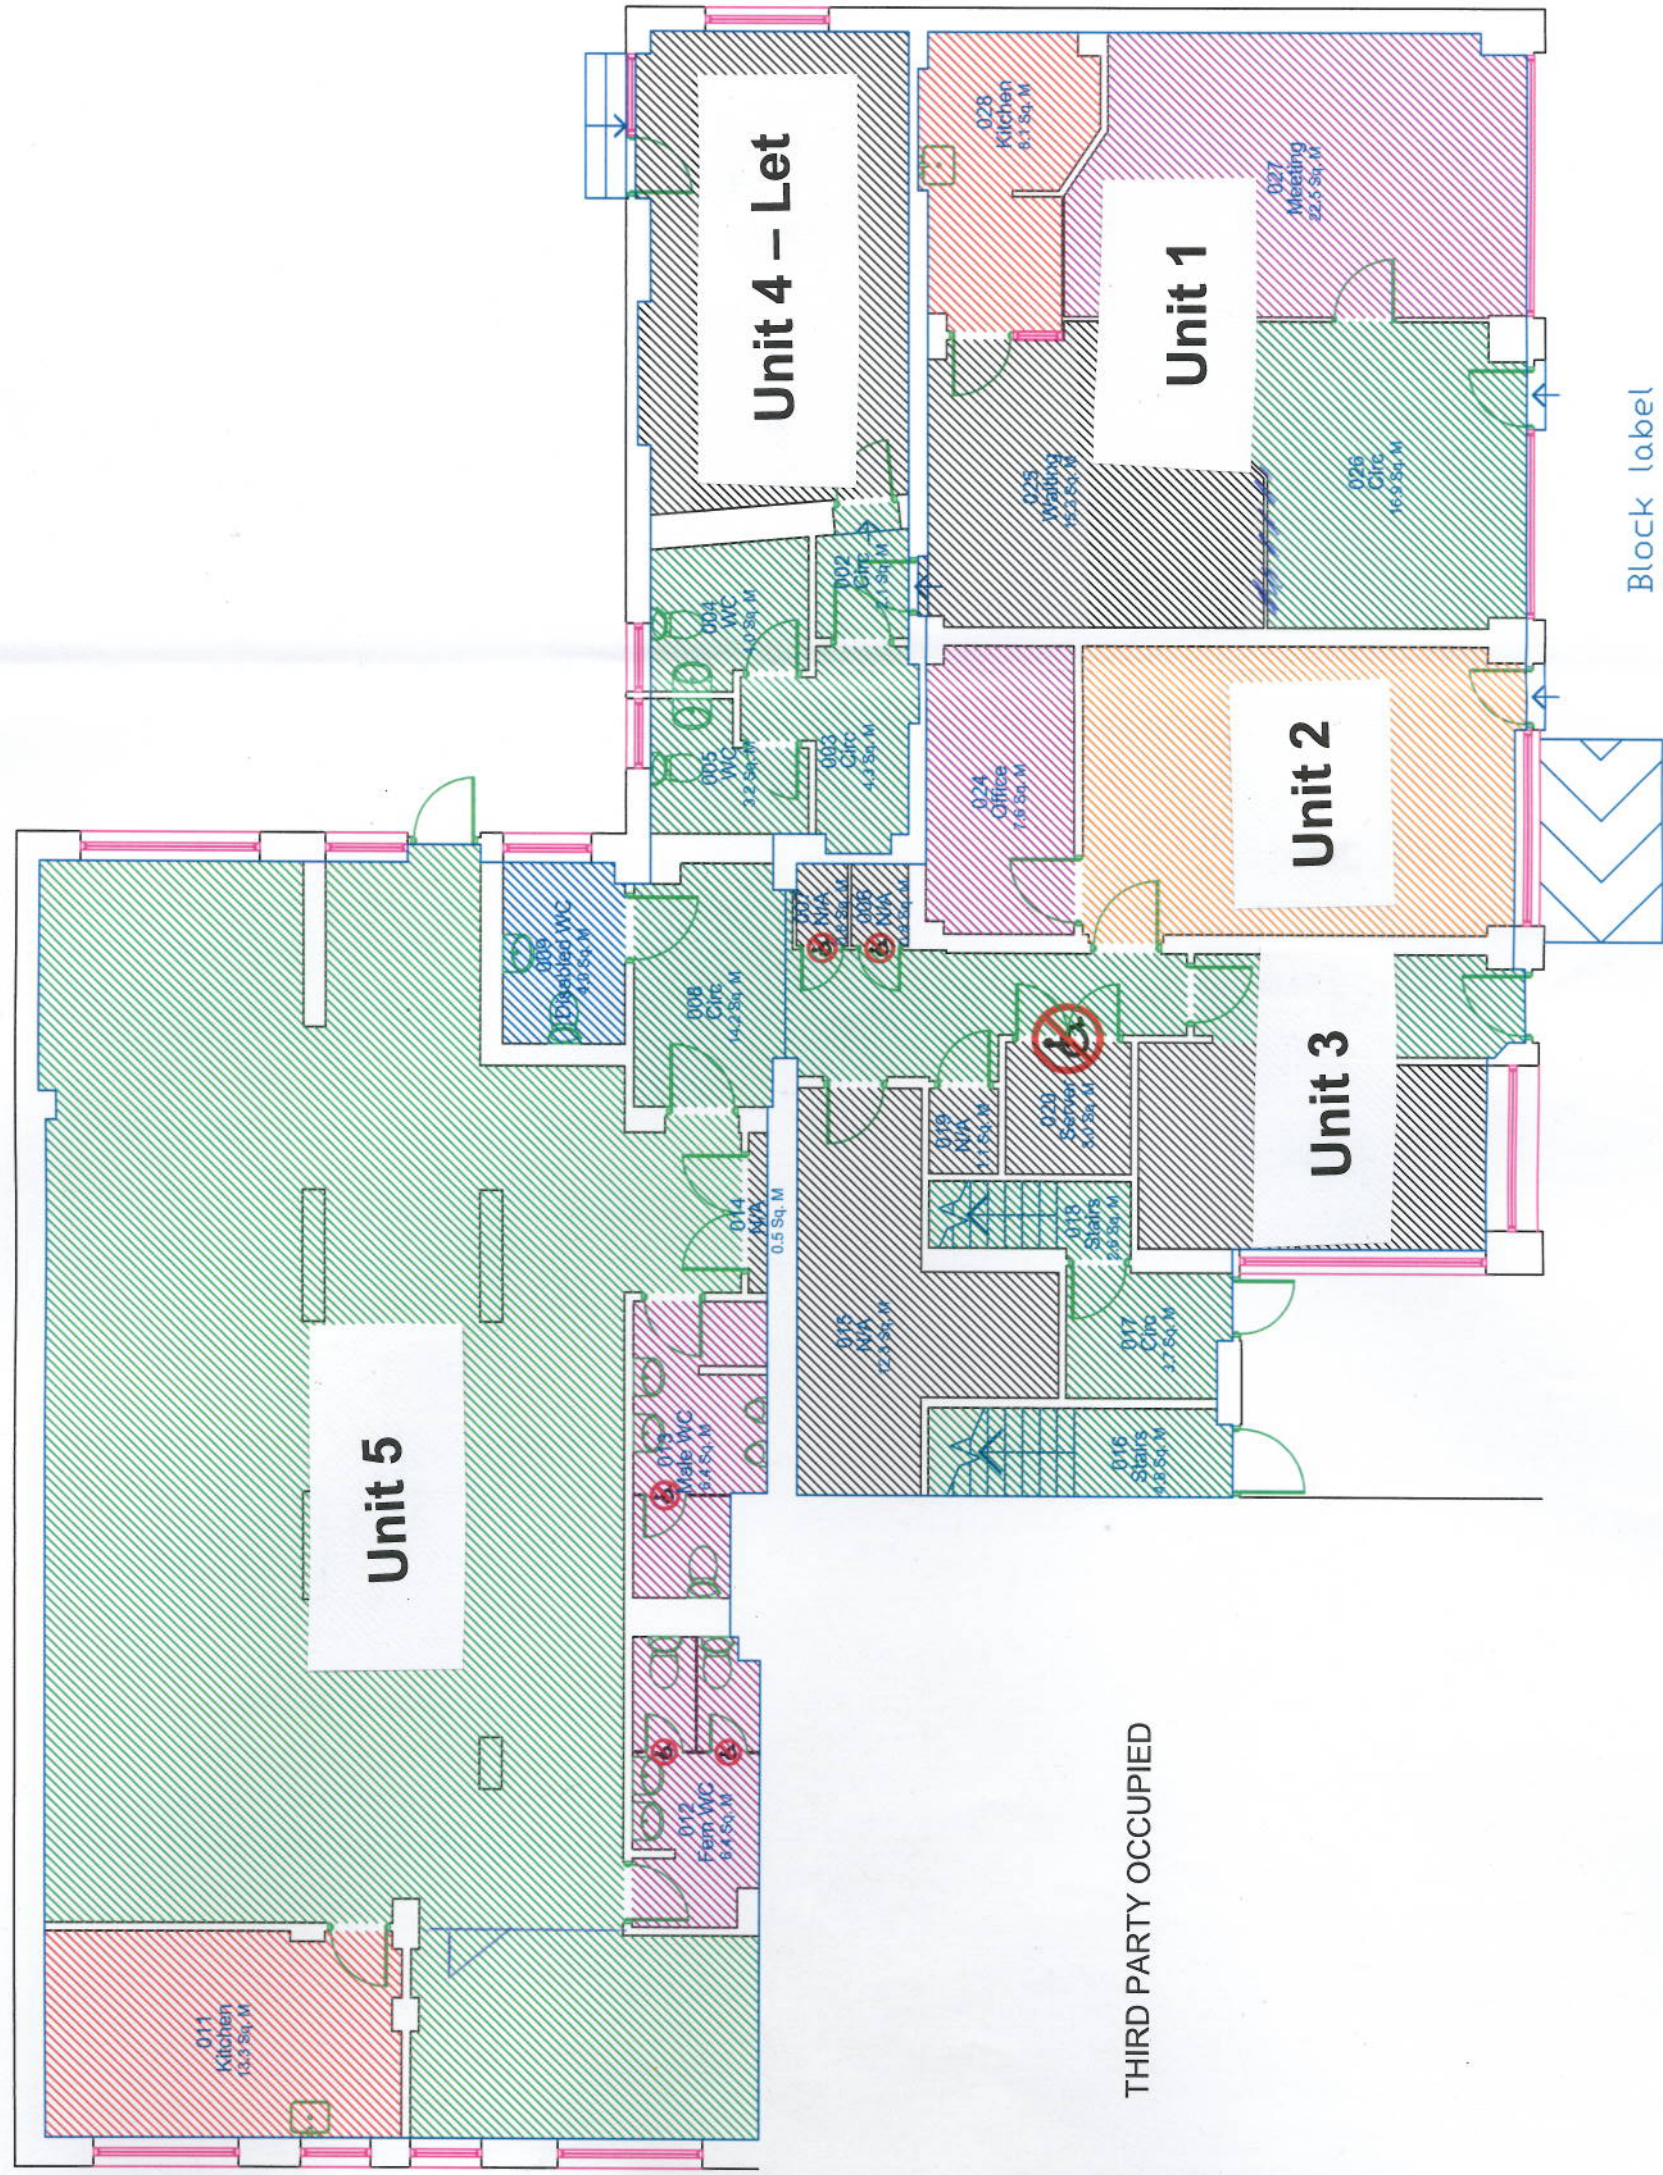


THIRD PARTY OCCUPIED

Block label  
A1  
Gross Internal Area  
286.7

KEY	-ROOM NUMBER	-ROOM TYPE	-ROOM AREA (sq.m)
	054	Nursery	166

**ROOM USE LEGEND**

	Resources
	Sanitary Accommodation
	Kitchen / Dining
	Circulation / Ancillary Accommodation
	Storage
	Other

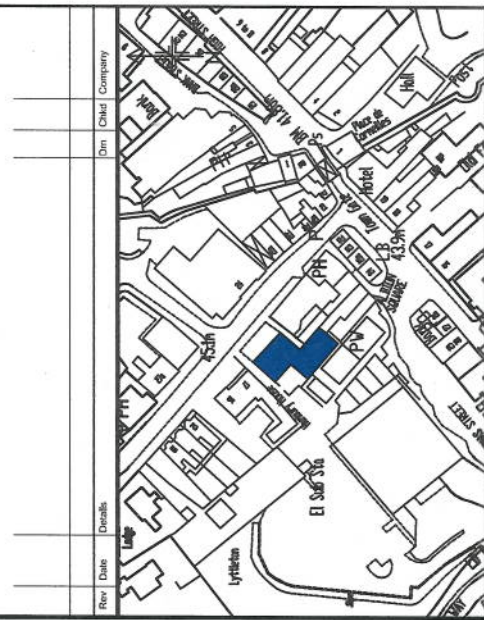

**PROPERTY DATA SOLUTIONS**  
CHARTERED SURVEYORS



CORPORATE ESTATE MANAGEMENT  
MONMOUTHSHIRE COUNTY COUNCIL  
COUNTY HALL  
CWMERAN  
SOUTH WALES  
NP44 2XH  
01633 64644

JOB  
Hanbury House  
Welsh Street  
Chepstow  
DESCRIPTION  
Ground Floor

DRAWN BY	SCALE	DATE	CHECKED
DS	1/100	19/10/09	MG
DRAWING NO			REVISION NO
231/1			