
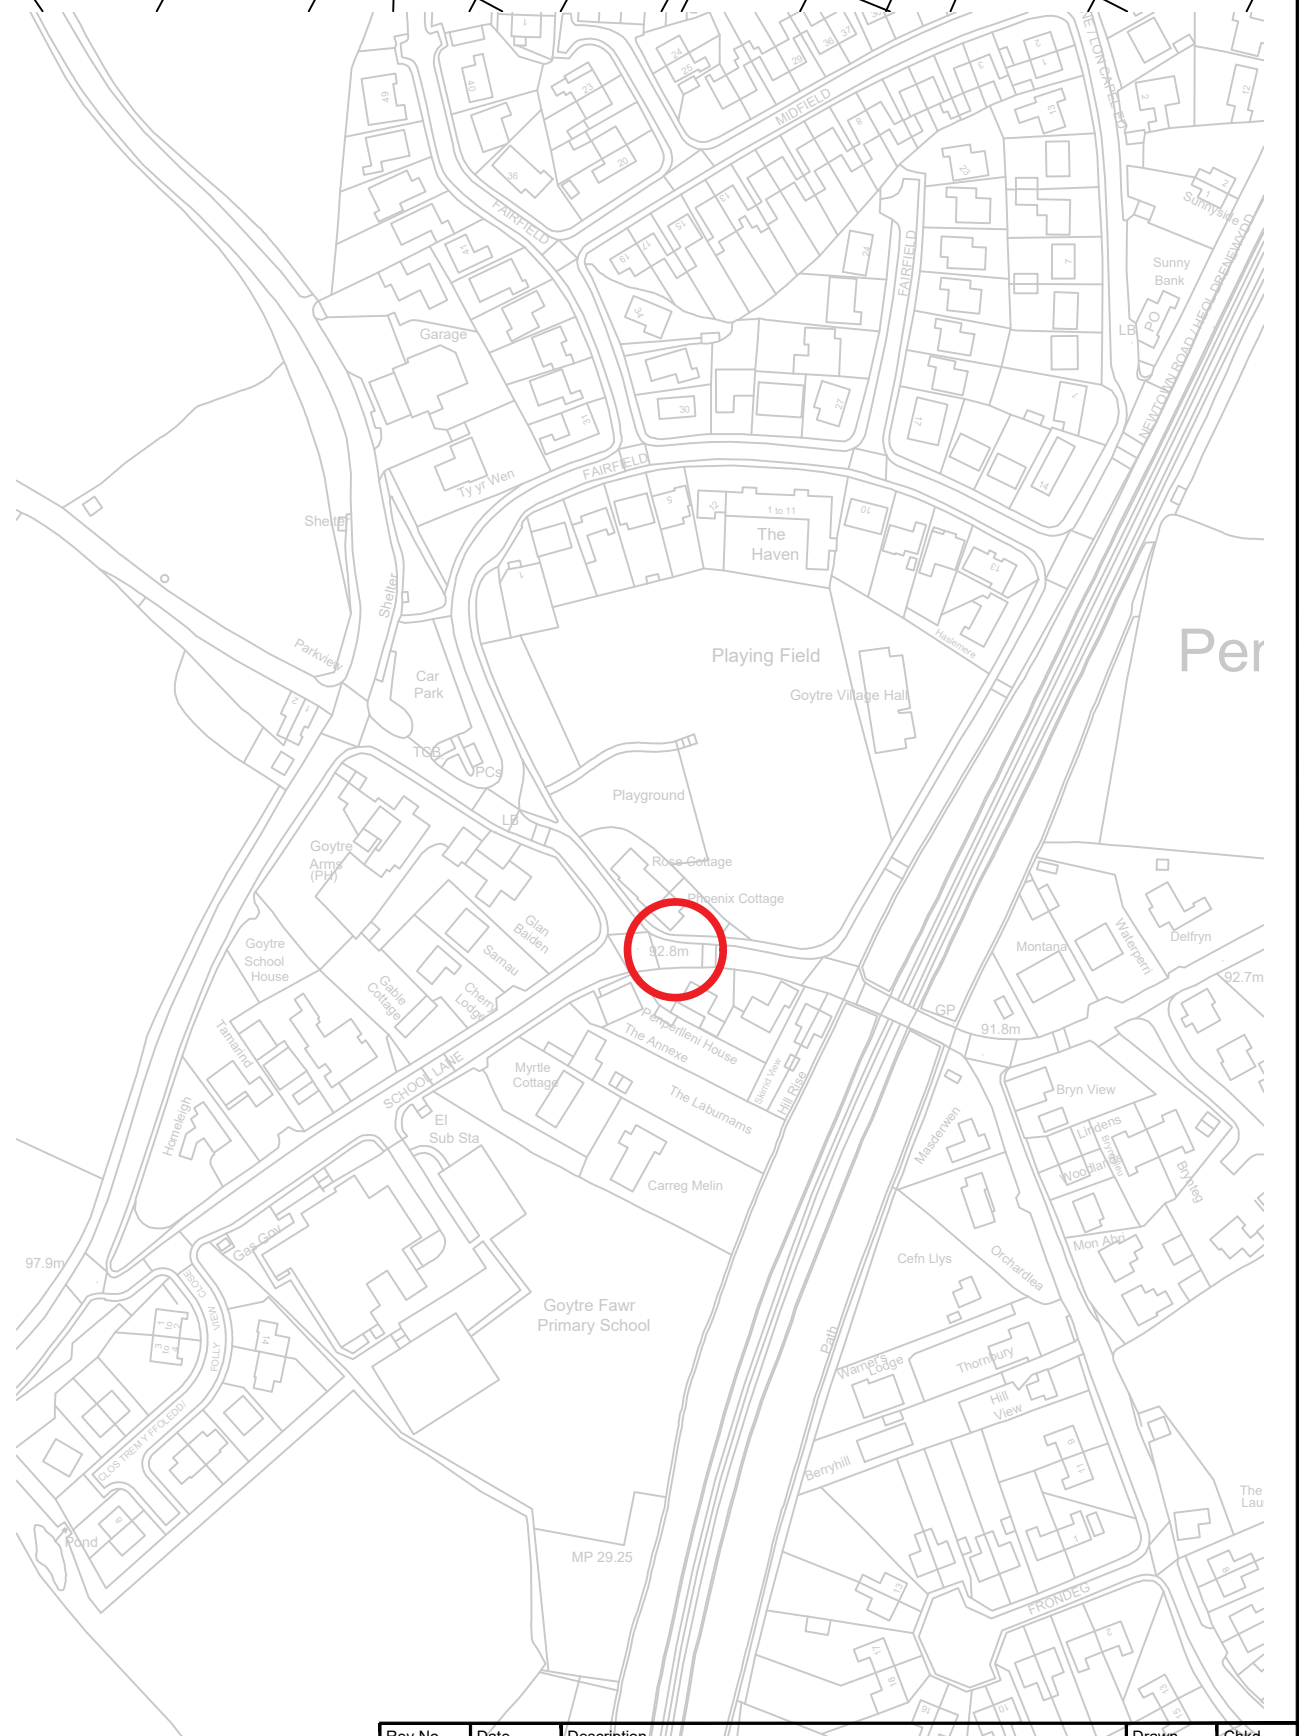


Note: Zebra Crossing
2.4m wide

- Antiskid surfacing buff in colour
- Break out existing carriageway bound material and lay Type 1 footway
- Precast concrete HB2 kerb. Upstand to be agreed on site
- Type 1 Footway resurfacing
- Precast concrete BN Dropped Kerb 0mm upstand
- Combined post with belisha beacons with directional cowl and lighting unit

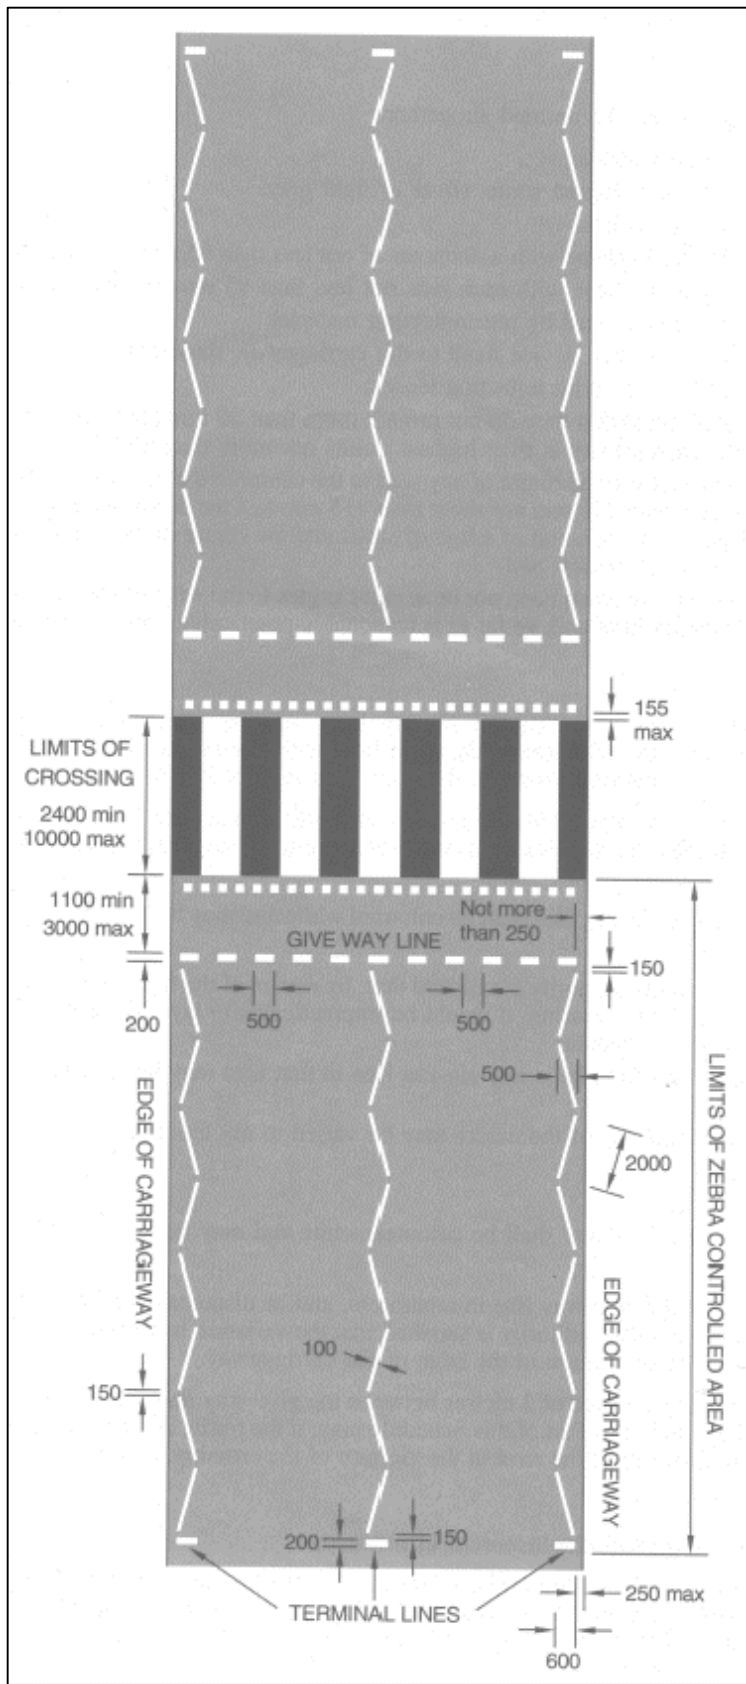


 monmouthshire
 COUNTY COUNCIL
 Roger Hoggins
 Head of Operations
 Paul Keeble
 Group Engineer
 Highway & Flood Management

Job Title
M135 Star Road

 Drawing Title
**Zebra Crossing
 Detailed Drawing**

Rev No.	Date	Description	Drawn	Chkd
Drawn By AP	Checked RD			
Scale NTS	Date 25/11/2019			
Drawing No. M135				Rev
<small>THIS MAP IS REPRODUCED FROM ORDNANCE SURVEY MATERIAL WITH THE PERMISSION OF ORDNANCE SURVEY ON BEHALF OF THE CONTROLLER OF HER MAJESTY'S STATIONERY OFFICE. COPYRIGHT. UNAUTHORISED REPRODUCTION INFRINGES CROWN COPYRIGHT AND MAY LEAD TO PROSECUTION OR CIVIL PROCEEDINGS. MONMOUTHSHIRE COUNTY COUNCIL LA09012L200</small>				

