


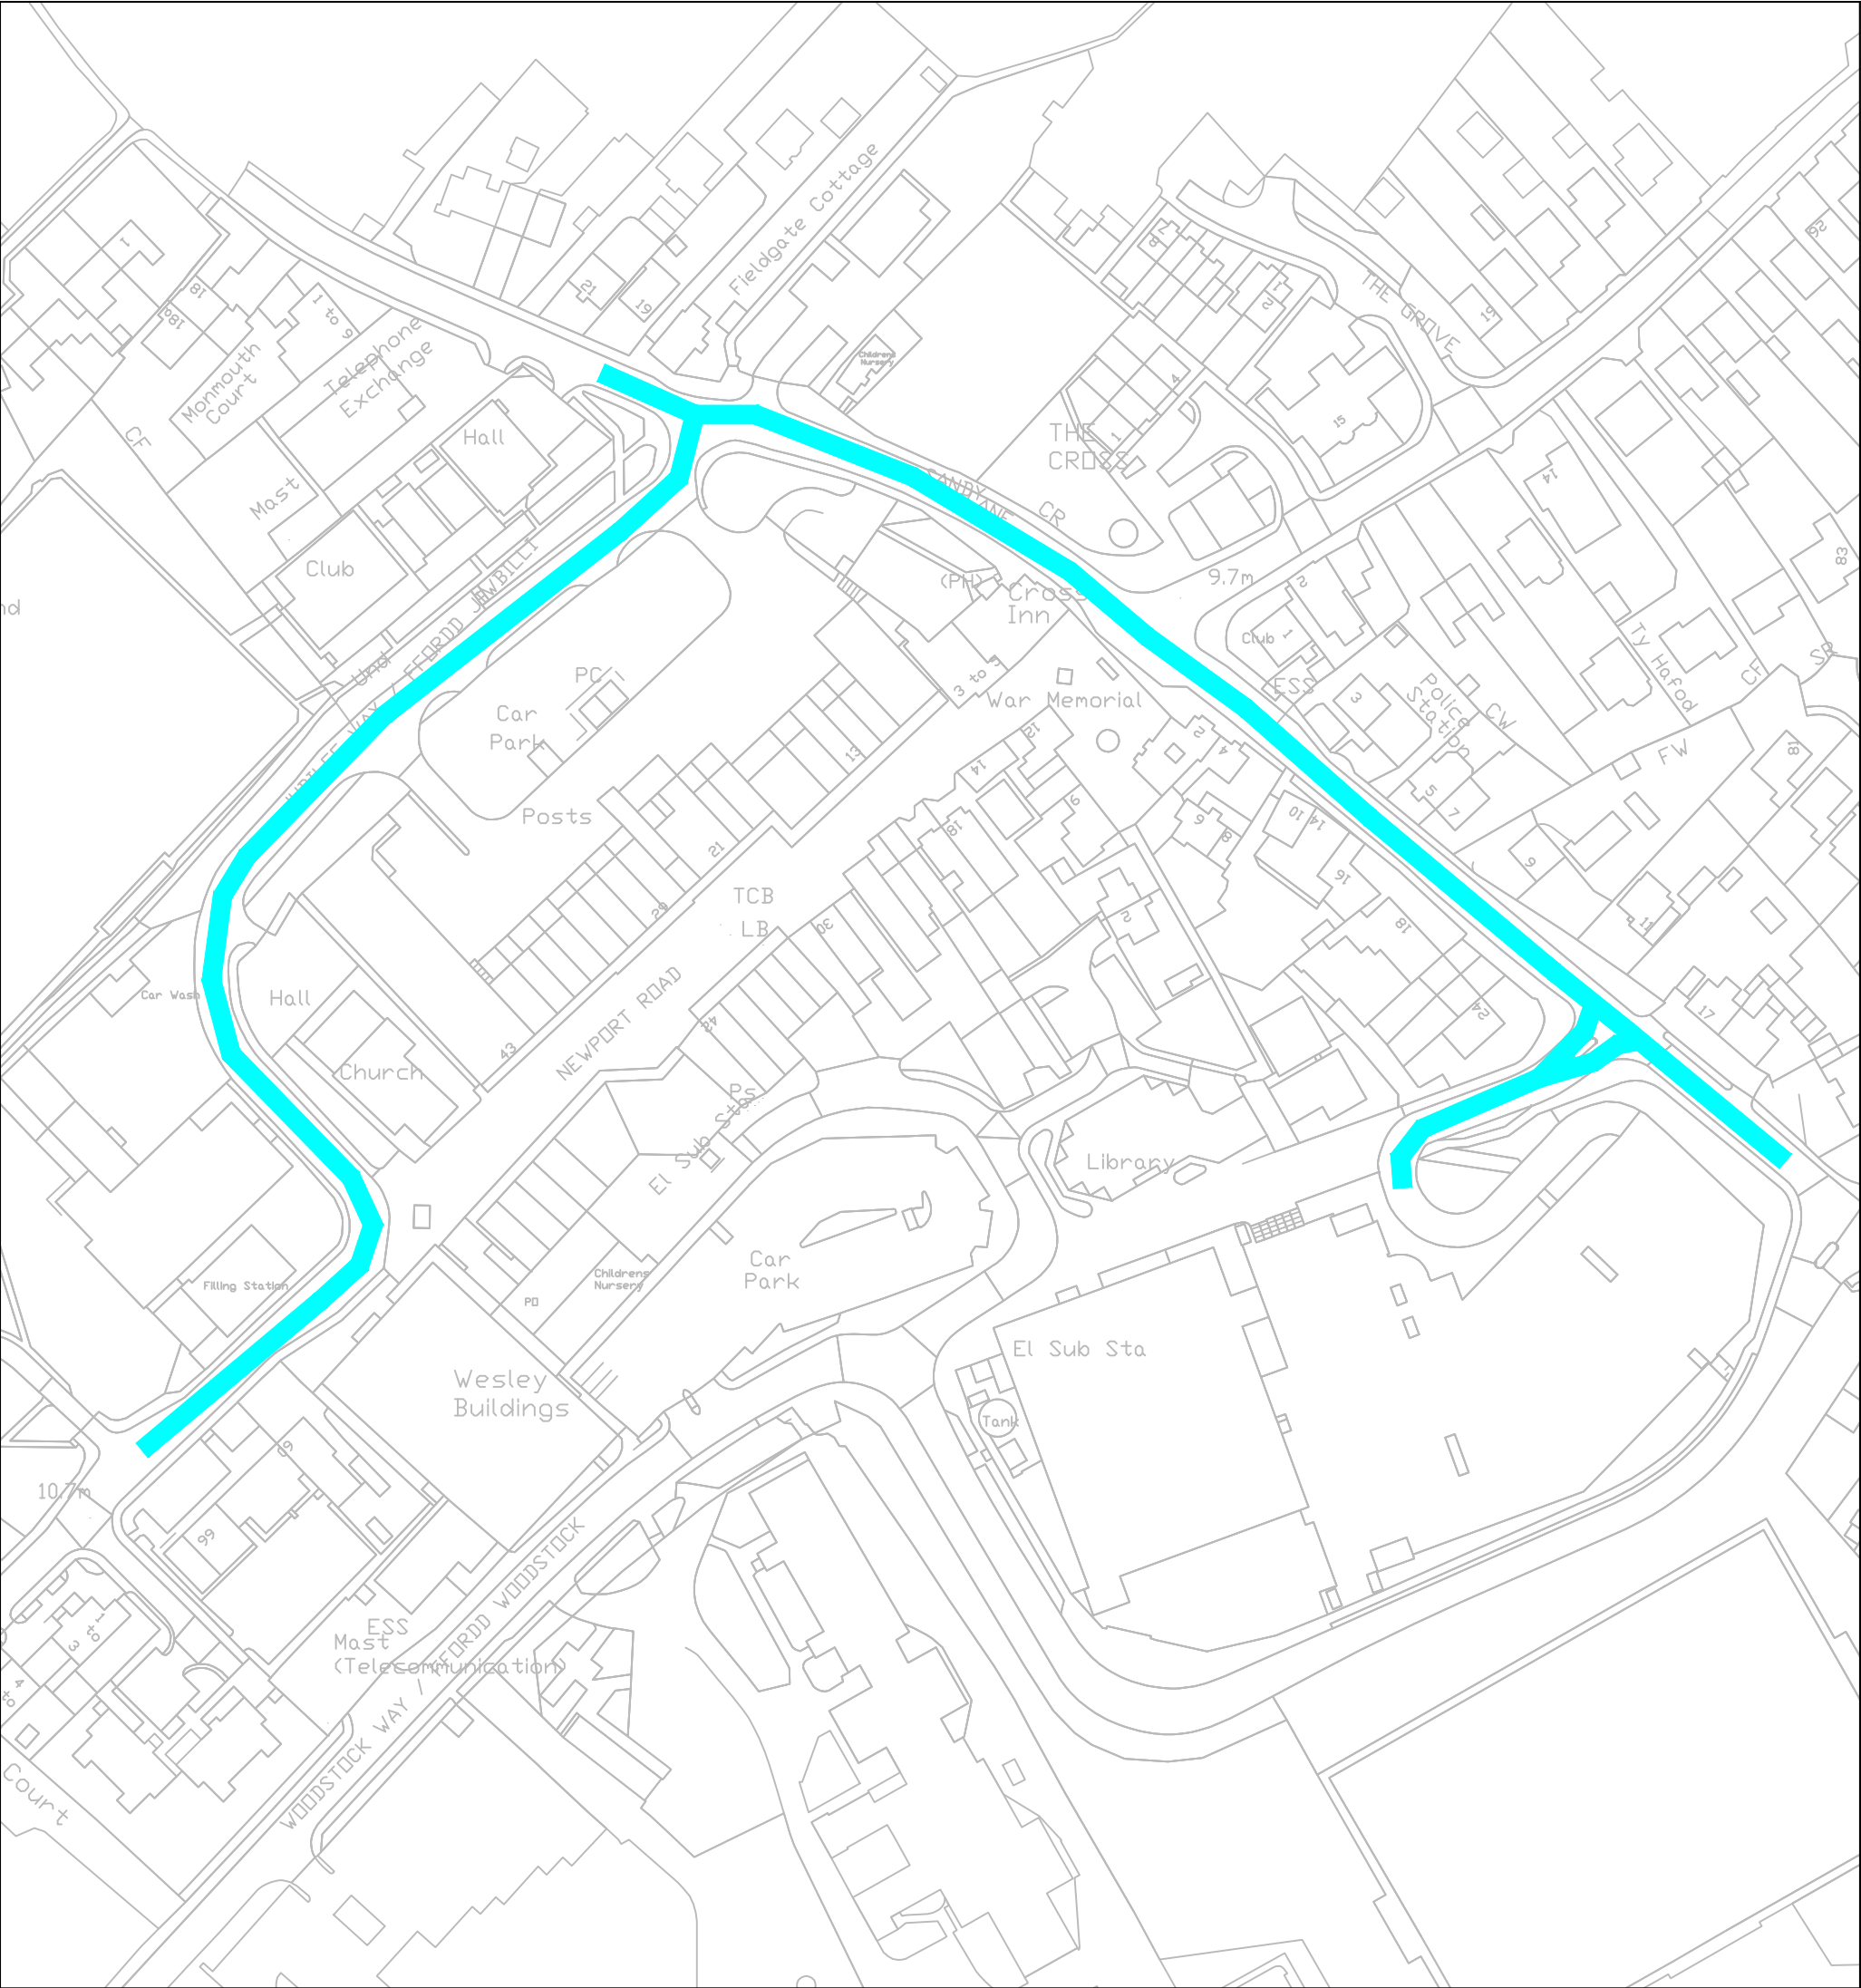

KEY



PROPOSED 20 MPH SPEED
LIMIT

 MARK HAND HEAD OF INFRASTRUCTURE, NETWORKS AND SUSTAINABILITY	Job Title PROPOSED-20MPH SPEED-LIMIT-THE-CROSS	Rev No.	Date	Description	Drawn	Chkd
	Drawing Title THE-CROSS CALDICOT	Drawn By GF		Checked PC		
		Scale NTS		Date 04/05/2020		
		Drawing No. 1868				
	THIS MAP IS REPRODUCED FROM ORDNANCE SURVEY MATERIAL WITH THE PERMISSION OF ORDNANCE SURVEY ON BEHALF OF THE CONTROLLER OF HER MAJESTY'S STATIONERY OFFICE. COPYRIGHT. UNAUTHORISED REPRODUCTION INFRINGES CROWN COPYRIGHT AND MAY LEAD TO PROSECUTION OR CIVIL PROCEEDINGS. MONMOUTHSHIRE COUNTY COUNCIL LA090121.2000					