


k

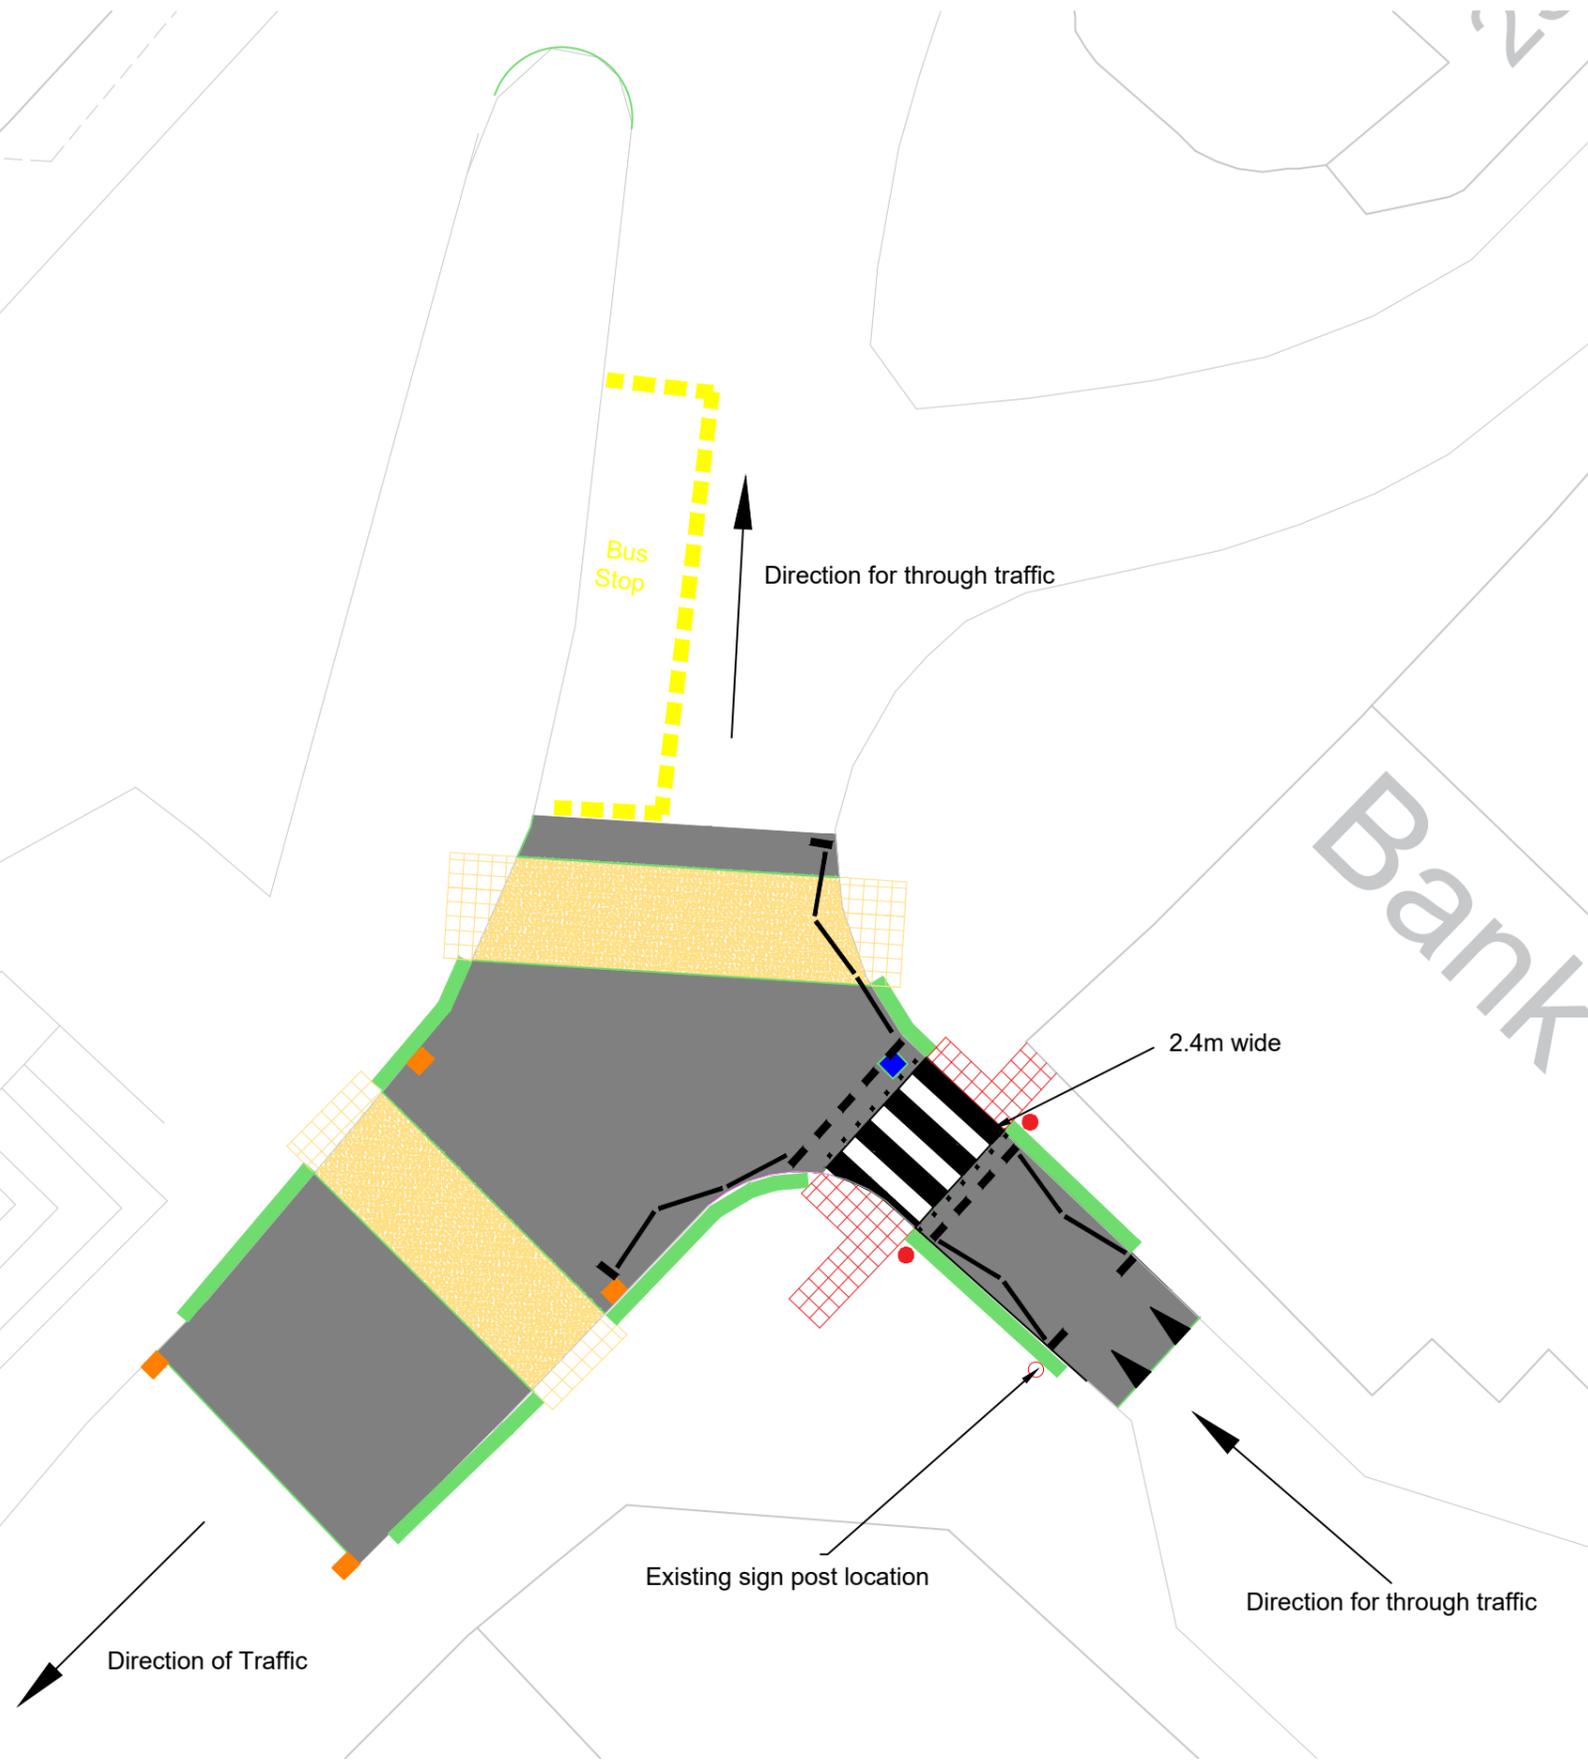

-  Remove 36m existing Corduroy TacPads and replace with Corduroy Slabs. MCC to supply slabs (Slabs to be collected from Raglan Depot)
-  Remove existing blister TacPads and replace with concrete Blister paving - Red in colour
-  Remove existing blister TacPads and replace with concrete blister paving - Buff in colour
-  Install 2no. 300mm diameter MDPE pots vertically in ground 1m deep with duct and draw cords to nearest power supply. Pots to be 450mm from edge of carriageway
-  Existing Manhole Covers
-  Existing Gully
-  Existing High friction surfacing to remain

Notes

High Friction Surfacing at new Zebra location to be burnt off prior to installing zebra markings.

Zebra crossing to be 2.4m wide.

All new slabs to be set on Steintec mortar 40mm thick and flowpointed. Flowpoint colour to be confirmed.

 ROGER HOGGINS HEAD OF OPERATIONS PAUL KEEBLE GROUP ENGINEER HIGHWAY & FLOOD MANAGEMENT		Job Title Chepstow Raised Table Zebra Crossing	Drawing Title General Arrangement	Drawn By AP Scale 1:200	Rev No. Checked	Date SEP 2021	Description Drawing No. M187/CON/08	Drawn Chkd Rev B
					<small>THIS MAP IS REPRODUCED FROM ORDNANCE SURVEY MATERIAL WITH THE PERMISSION OF ORDNANCE SURVEY ON BEHALF OF THE CONTROLLER OF HER MAJESTY'S STATIONERY OFFICE. COPYRIGHT. UNAUTHORISED REPRODUCTION INFRINGES CROWN COPYRIGHT AND MAY LEAD TO PROSECUTION OR CIVIL PROCEEDINGS. MONMOUTHSHIRE COUNTY COUNCIL LA89012L2000</small>			