


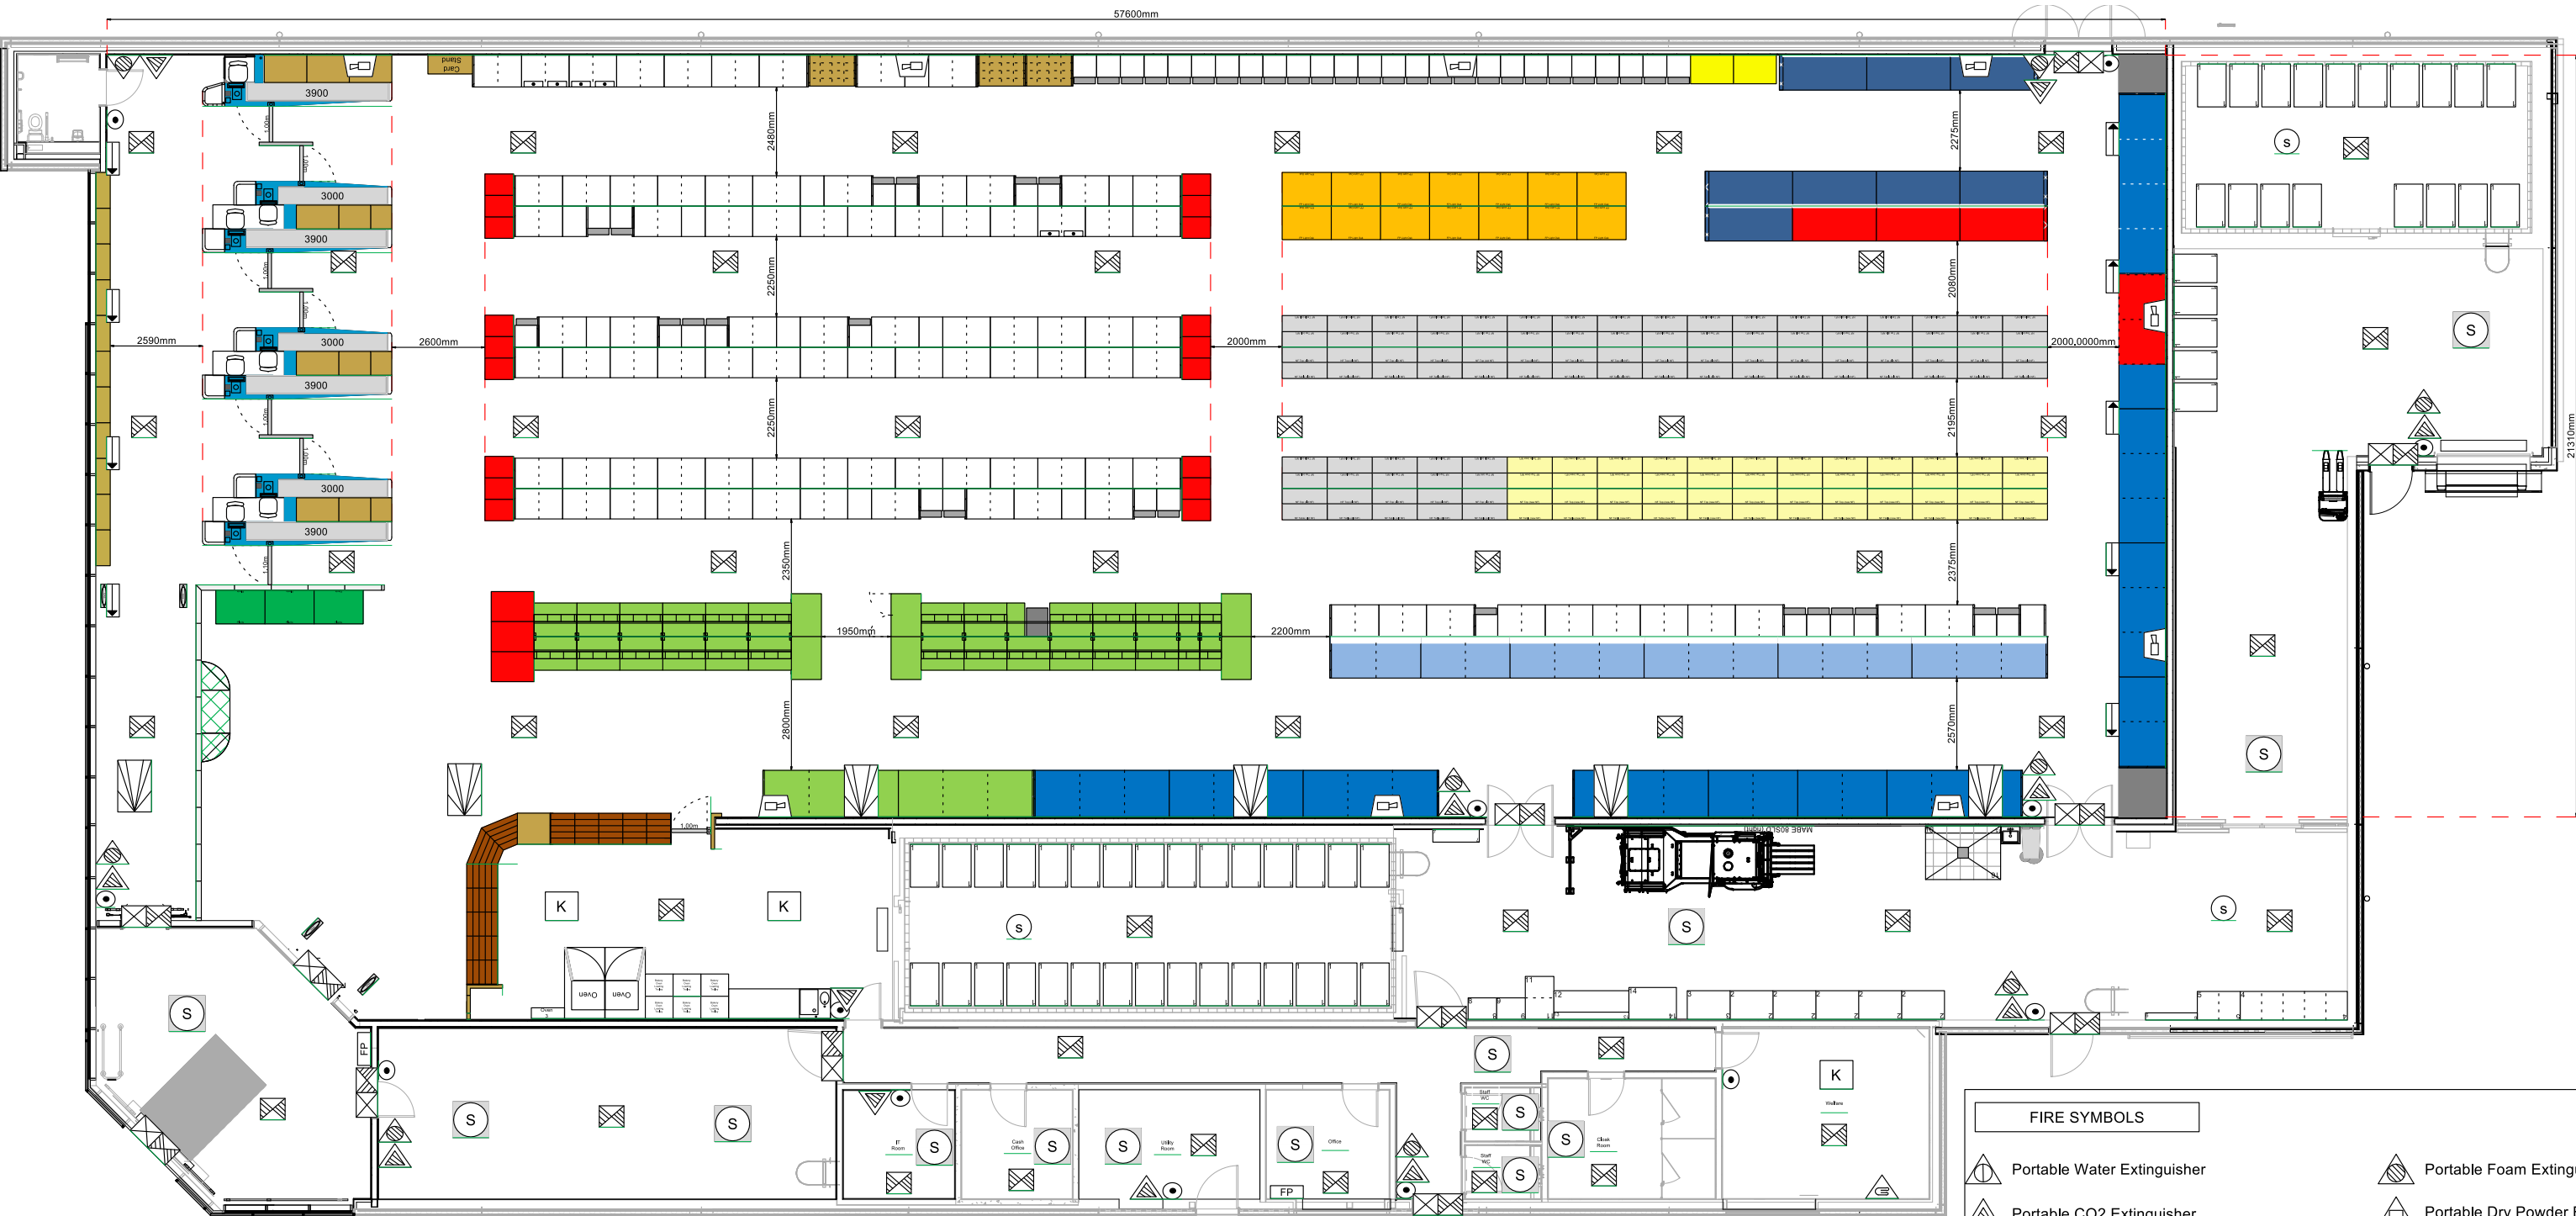

Store Number and Name :	2023 Chepstow
Store Size :	1227 Sqm
Inner Length :	57.60m
Inner Width :	21.31m
Ceiling Height :	NA

FIRE SYMBOLS

- Portable Water Extinguisher
- Portable CO2 Extinguisher
- Fire Blanket
- Void Smoke Detector
- Heat Detector
- Emergency Light
- Call Point
- Warning Device Sounder
- Optical Fire Detection
- Fire Control Panel

- Portable Foam Extinguisher
- Portable Dry Powder Extinguisher
- Smoke Detector
- Smoke Detector with Sounder base
- Sprinkler (water)
- Emergency Exit Illuminated Sign
- Warning Device Bell
- Warning Device Visual
- Fire Exit Directional Signage
- Fire Exit

All Fire Exits Have A Push Bar with Fire Exit & Fire Notice Action Signage

Scale 1:100