

External COSHH storage area

Max 4 x 1000L IBC (ordered JIT)


Max 6 x 25L thinners

Max 2000L 20L pales (2 pack)

**MOU PP02 - Morgans of Usk Ltd – Woodside Works Paint shop layout**



Fugitive emission - door

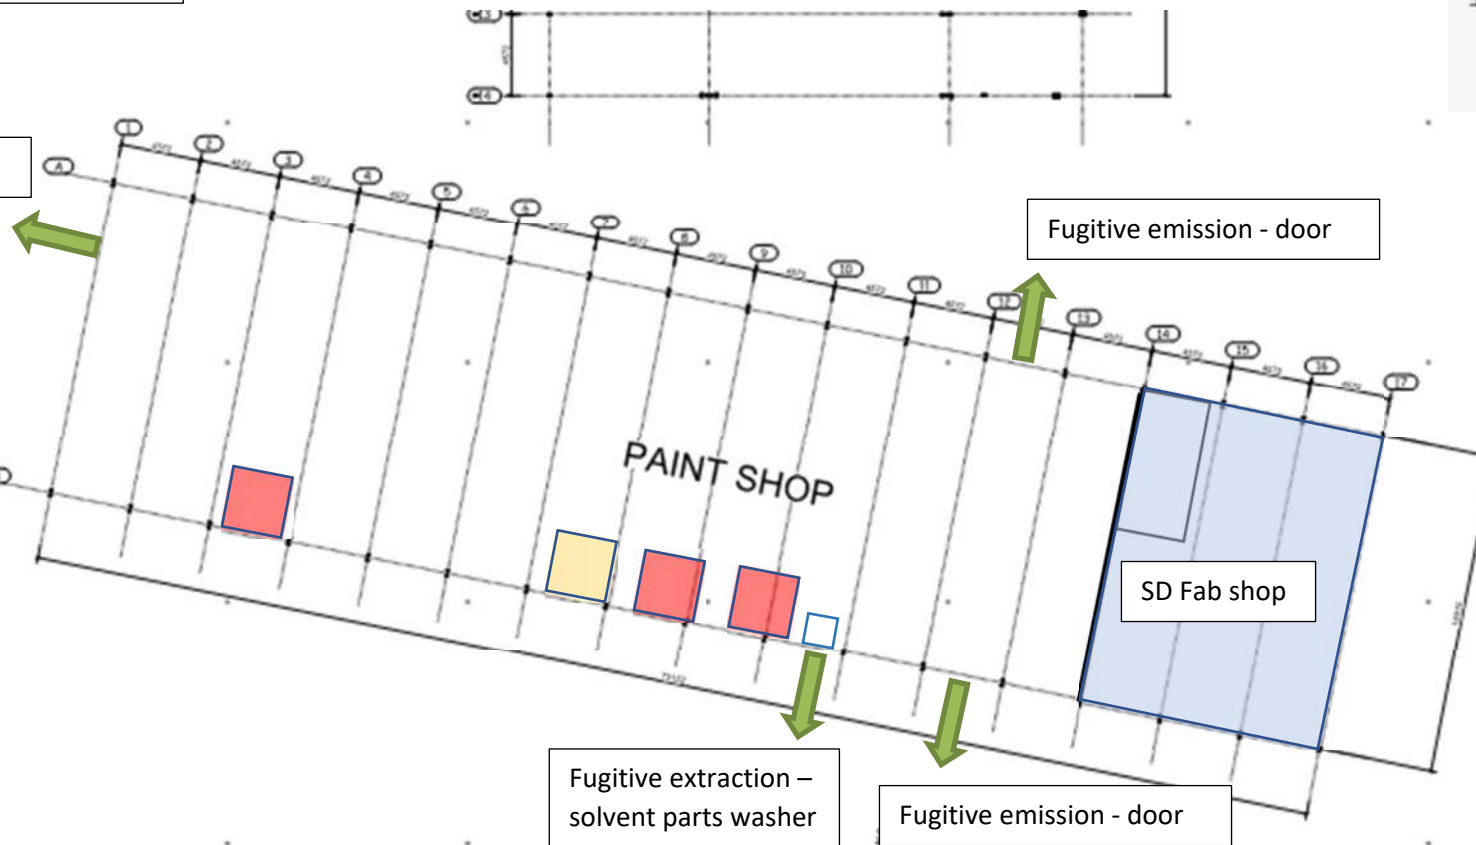

Fugitive emission - door

PAINT SHOP

SD Fab shop

Fugitive extraction –  
solvent parts washer

Fugitive emission - door



= 1000L IBC – feeding 1 spray plant



= 1000L IBC used for waste thinners / paint. Removed from site once full by licenced contractor