






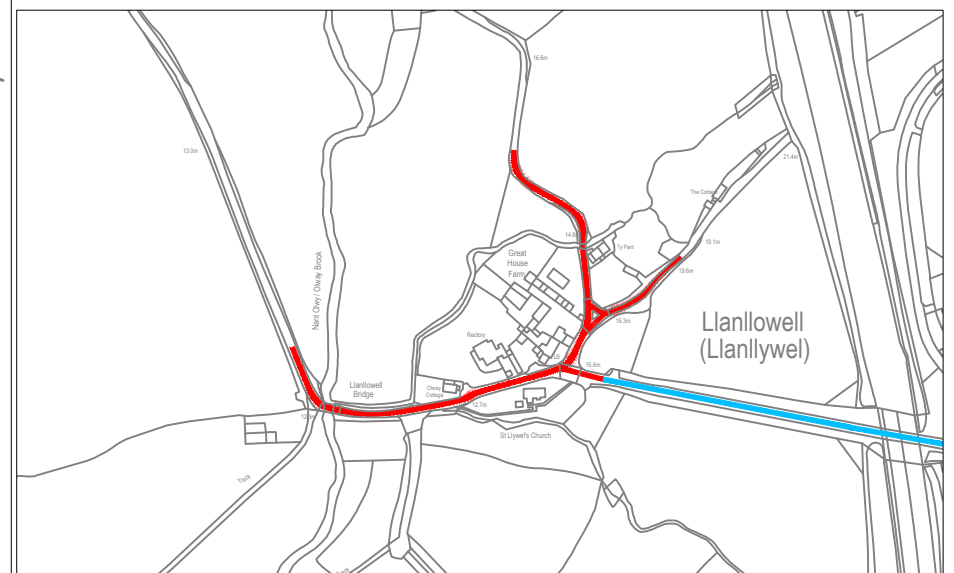


Inset A



Inset B

KEY	
	PROPOSED 20mph SPEED LIMIT
	PROPOSED 30mph SPEED LIMIT
	PROPOSED 50mph SPEED LIMIT

 MARK HAND HEAD OF PLACEMAKING, REGENERATION, HIGHWAYS & FLOODING		Job Title PROPOSED VARIOUS SPEED LIMITS LLANTRISANT AND USK FLOOD ROUTE ROAD TO WENTWOOD	Drawing Title TRAFFIC REGULATION ORDER PLAN	Drawn By TJG	Checked PC	Drawing No. 2049	Rev REV
		Date 09/03/2023	Scale NTS	Date 09/03/2023	<small>THIS MAP IS REPRODUCED FROM ORDNANCE SURVEY MATERIAL WITH THE PERMISSION OF ORDNANCE SURVEY ON BEHALF OF THE CONTROLLER OF HER MAJESTY'S STATIONERY OFFICE. COPYRIGHT. UNAUTHORISED REPRODUCTION INFRINGES CROWN COPYRIGHT AND MAY LEAD TO PROSECUTION OR CIVIL PROCEEDINGS. MONMOUTHSHIRE COUNTY COUNCIL LA09/12/2000</small>		