


PROPOSED LICENCE PLAN

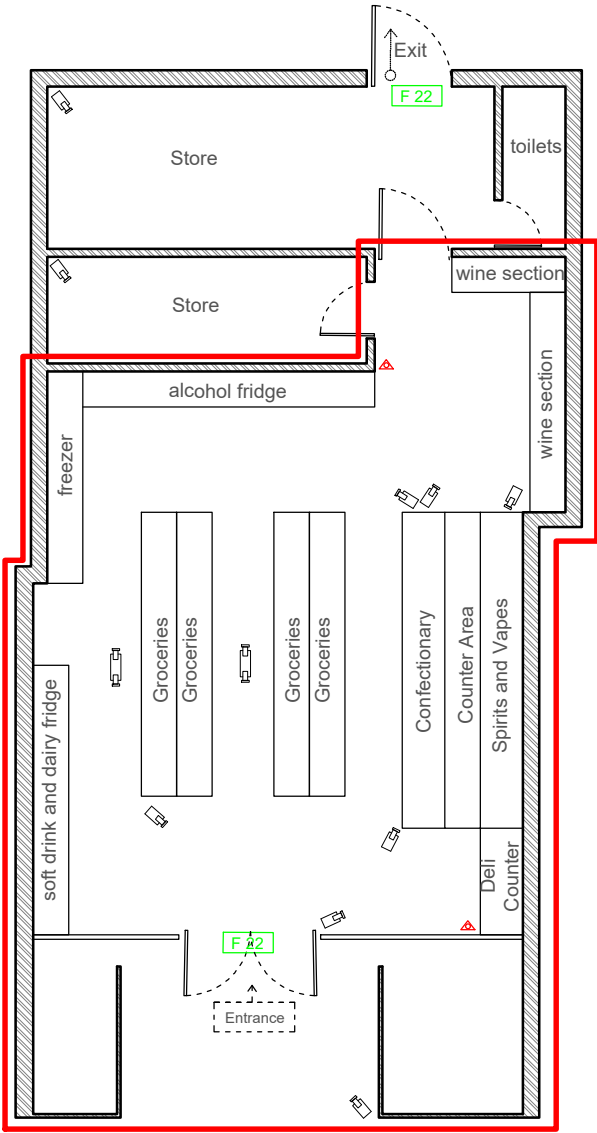

Property Address:

Ground floor shop
7 High Street
Chepstow
Monmouthshire
NP16 5LH

Drawing No. AC179		Date: 17/07/25
Key	Scale : 1:100	Paper : A4
	Fire Extinguisher	
	Fire Exit Signs	
	CCTV Cameras	
	Licensable Area	
CCTV Recordings 31 Days		