


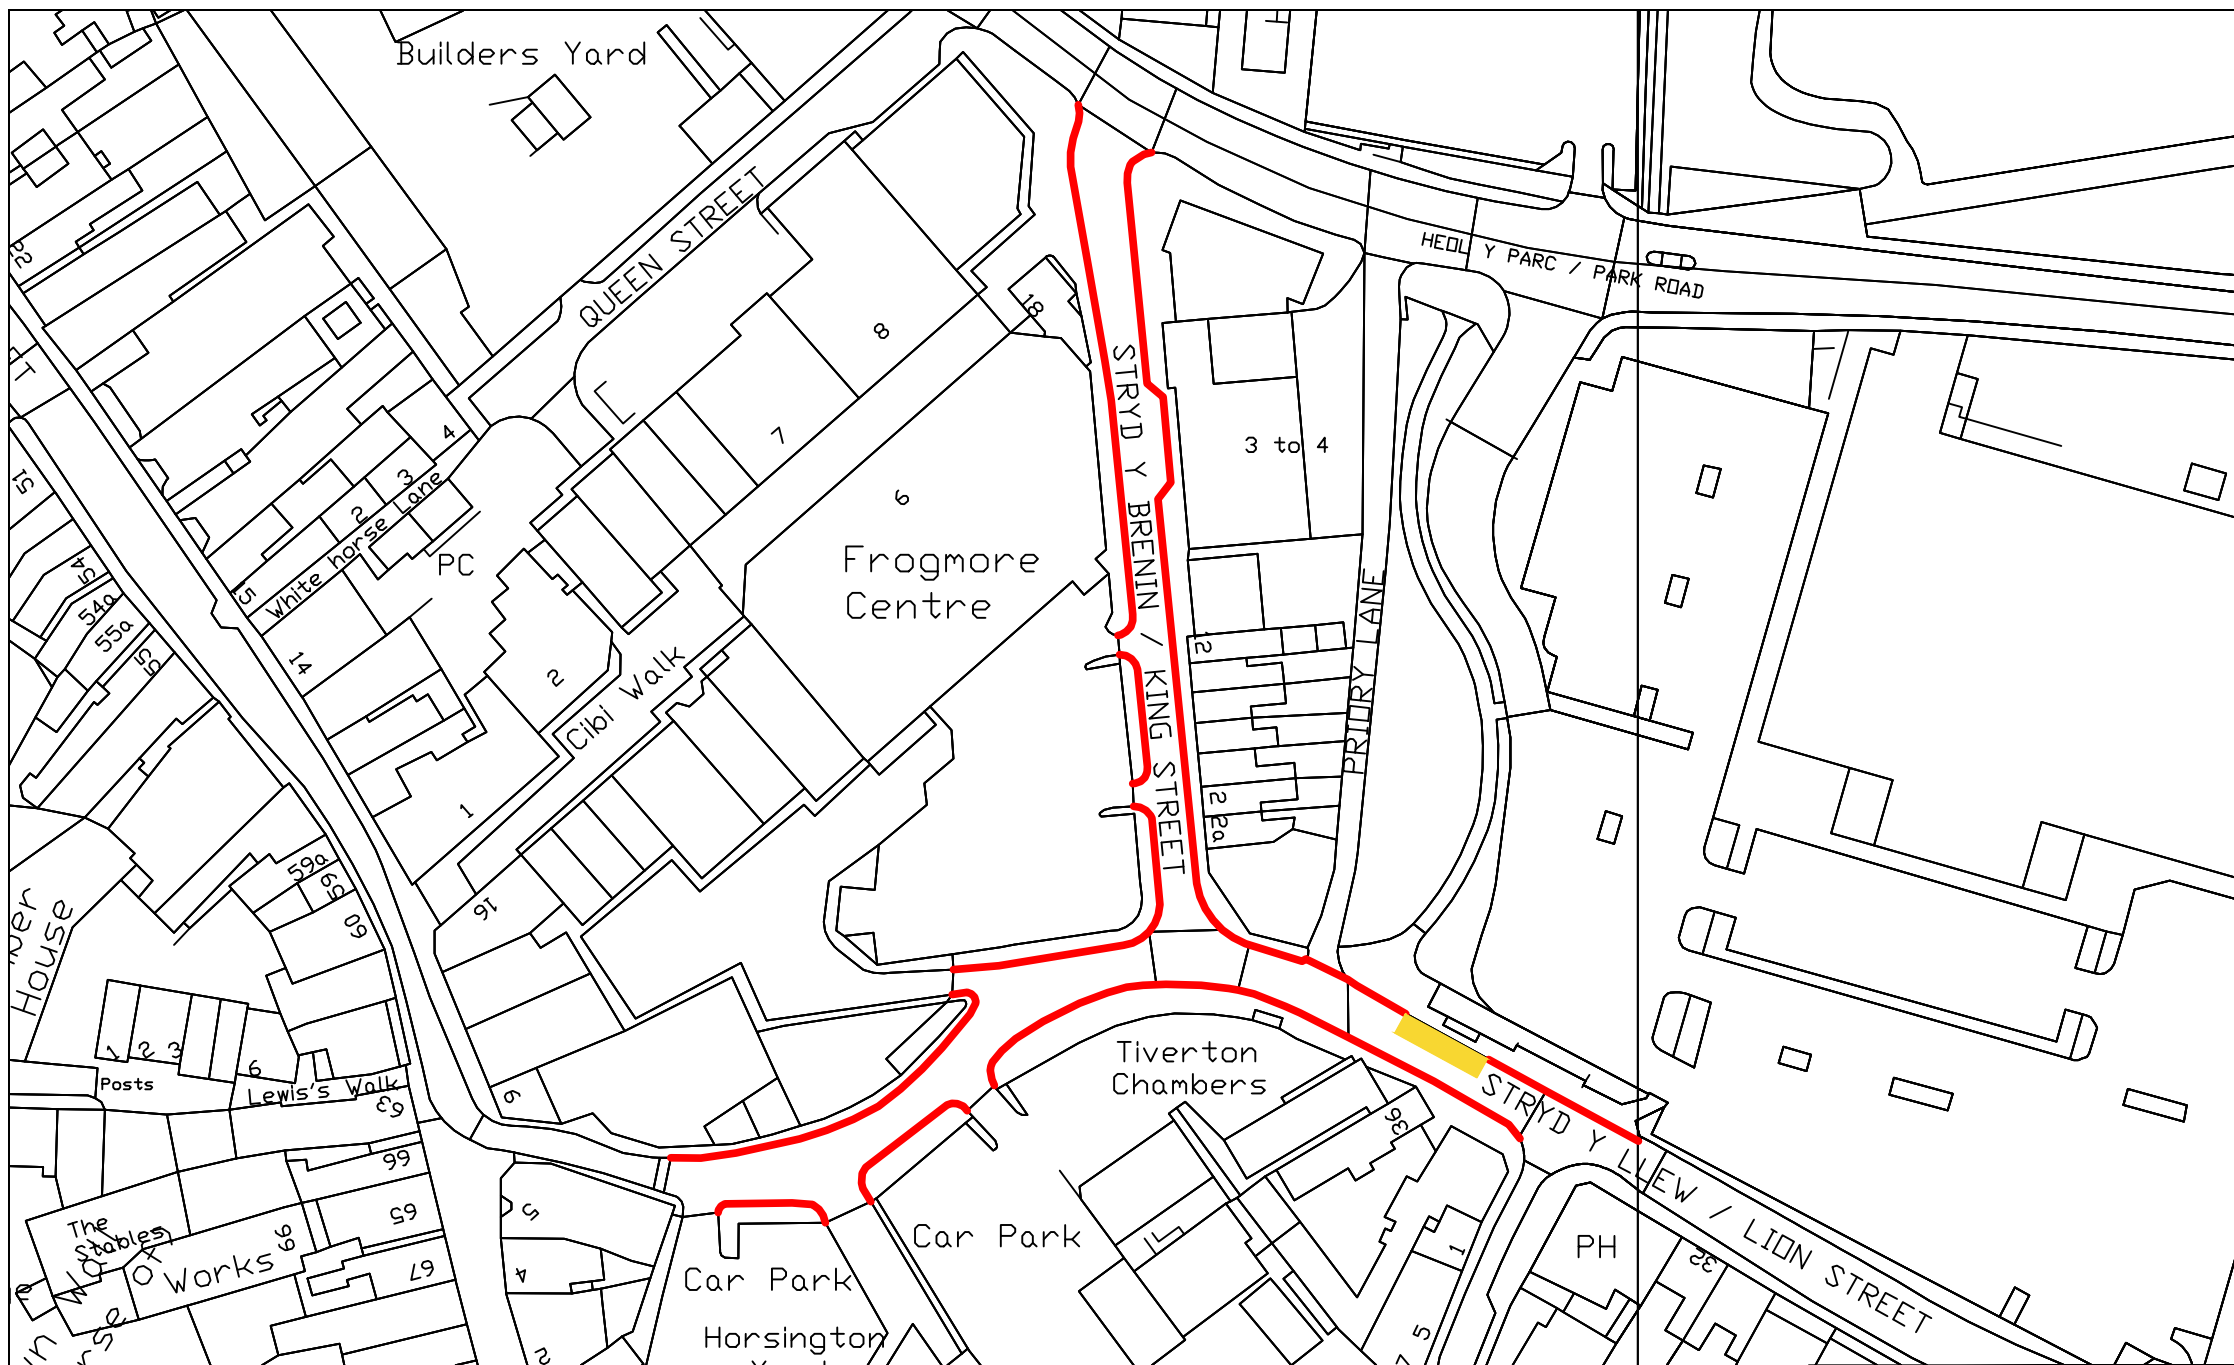

KEY

- PROPOSED PROHIBITION OF LOADING (MONDAY - SUNDAY 07:30- 18:00)
- EXISTING BUS STOP



monmouthshire
COUNTY COUNCIL
sir fynydd

Carl Touhig
Head of Neighbourhood Services
Monmouthshire County Council

Job Title AMENDMENT-ORDER-18	
Drawing Title PROPOSED-PROHIBITION-OF-LOADING KING-STREET&LION-STREET	
Drawn By CE	Checked GJPC
Scale NTS	Date 18/08/2025
Drawing No. 2251	Rev A