


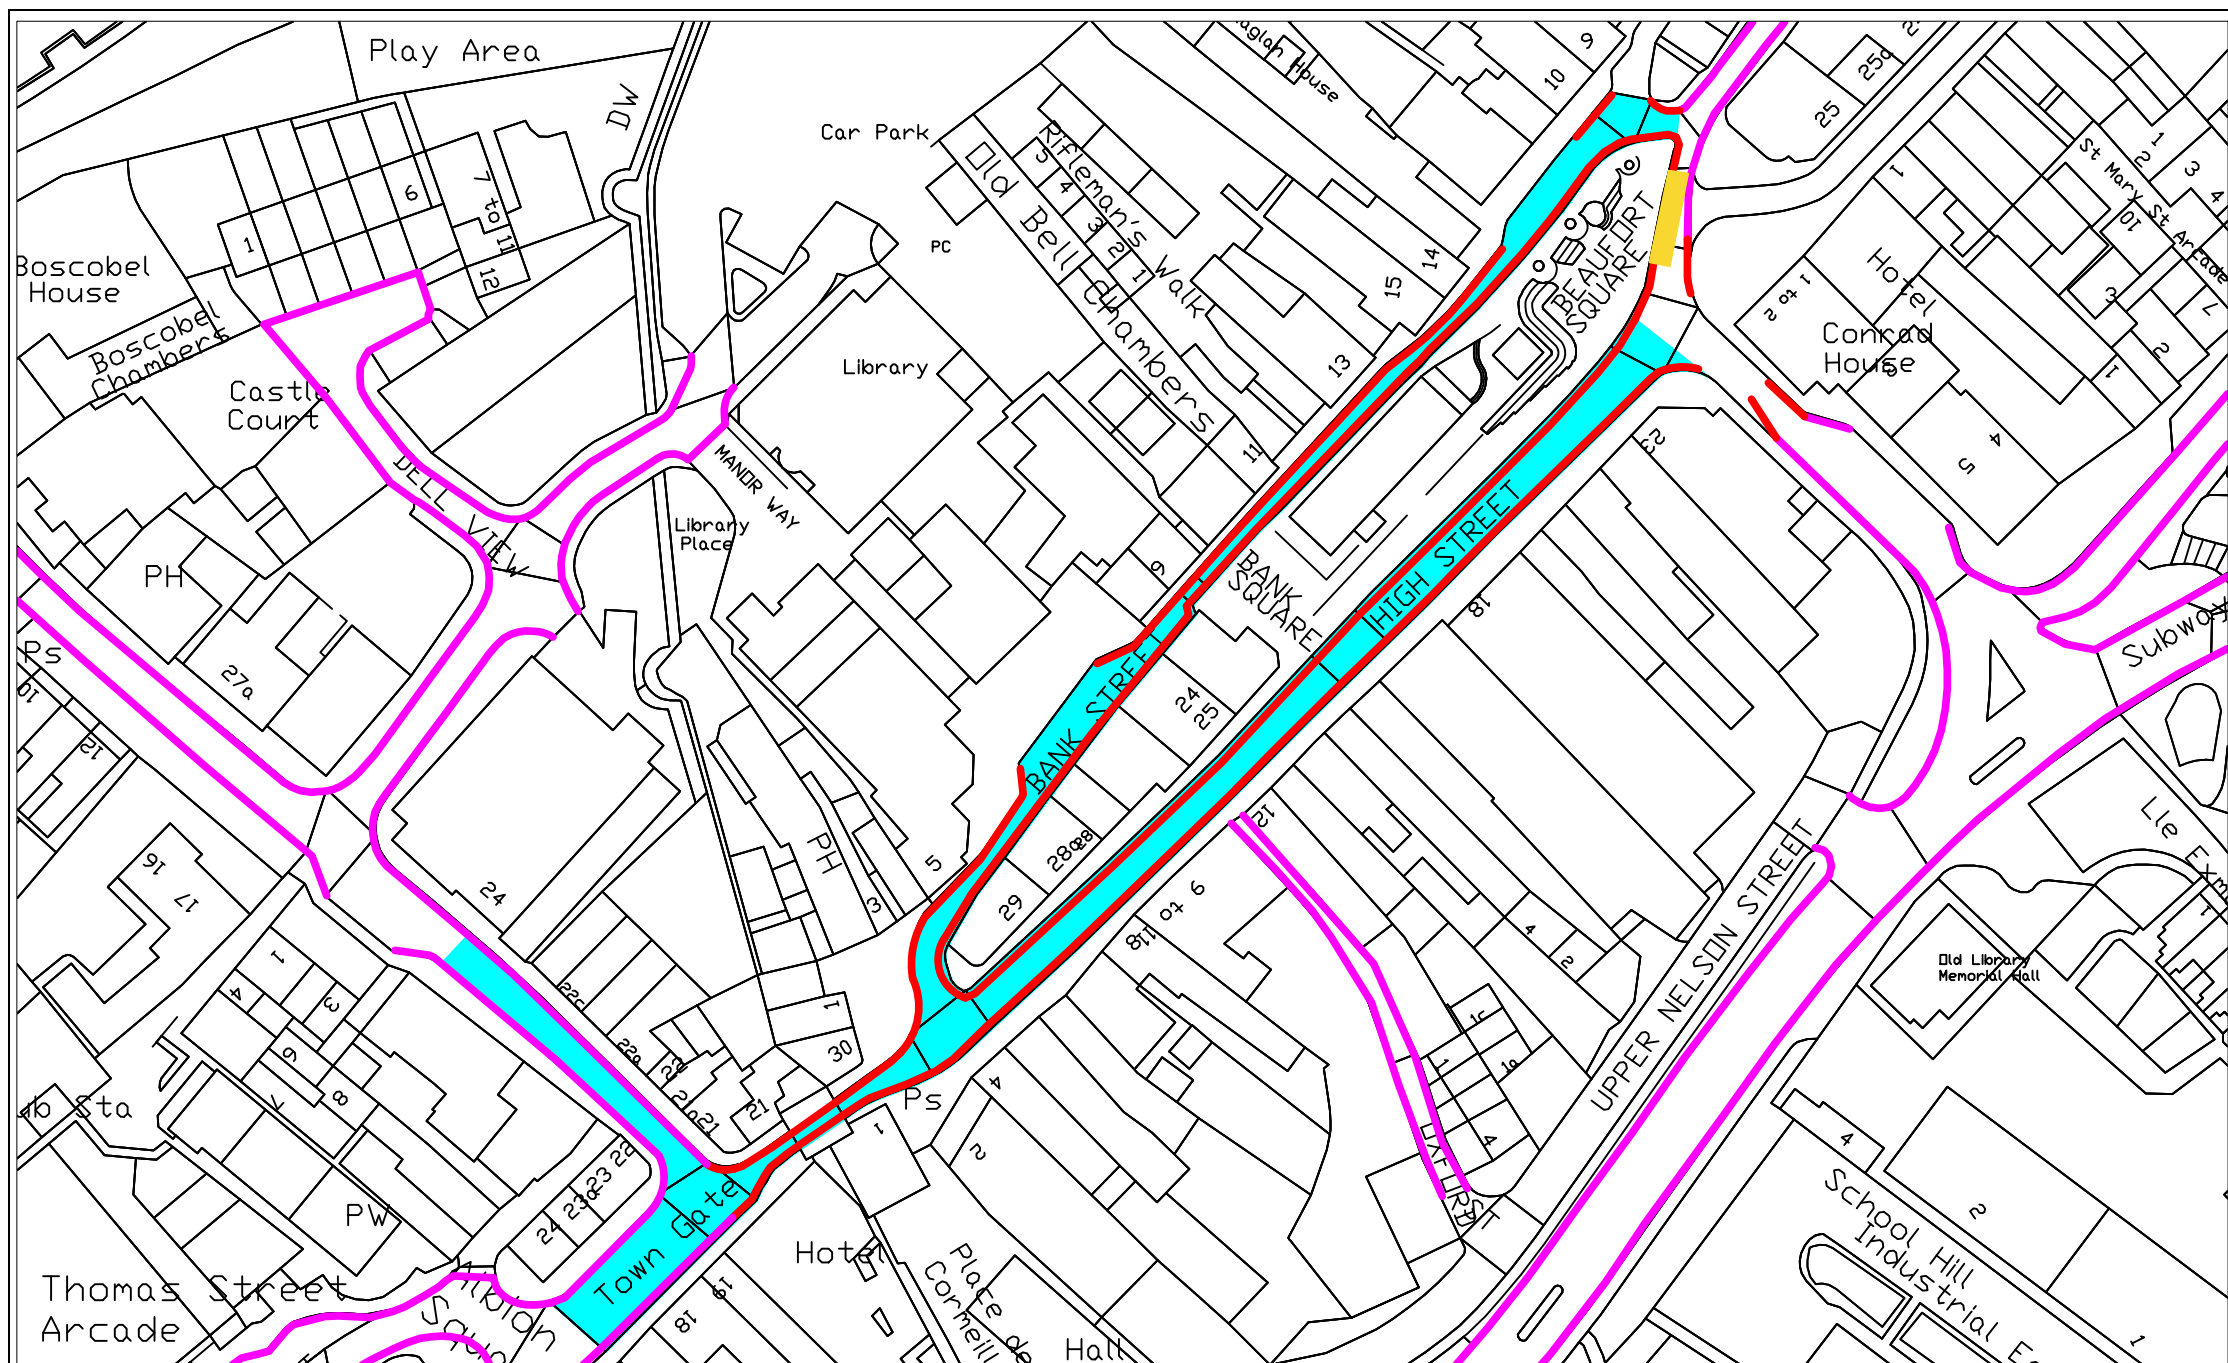

KEY

- PROPOSED PROHIBITION OF WAITING AT ANY TIME (DOUBLE YELLOW LINES).

- PROPOSED REVOCATION OF EXISTING RESTRICTED ZONE.

- EXISTING PROHIBITION OF WAITING (DOUBLE YELLOW LINES).

- EXISTING BUS STOP.

monmouthshire

COUNTY COUNCIL

si'r fyny

Job Title

AMENDMENT-ORDER-18

Drawing Title

PROPOSED-PROHIBITION-OF-WAITING
CHEPSTOW-HIGH-STREET&BANK-STREET

Drawn By

GE

Checked

GJPC

Date

NTS

Date

19/08/2025

Drawing No.

2254

Rev

A

Carl Touhig

Head of Neighbourhood Services

Monmouthshire County Council

THIS DOCUMENT IS THE PROPERTY OF MONMOUTHSHIRE COUNTY COUNCIL. IT IS TO BE USED FOR THE PURPOSES SPECIFIED IN THE DRAWING TITLE. IT IS NOT TO BE REPRODUCED OR TRANSMITTED IN ANY FORM OR BY ANY MEANS, ELECTRONIC OR MECHANICAL, INCLUDING PHOTOCOPYING, RECORDING, OR BY ANY INFORMATION STORAGE AND RETRIEVAL SYSTEM, WITHOUT THE WRITTEN PERMISSION OF MONMOUTHSHIRE COUNTY COUNCIL. A PERMISSION TO REPRODUCE THIS DOCUMENT MAY BE OBTAINED FROM THE COUNTY COUNCIL'S COMMUNICATIONS OFFICE.