



KEY

Proposed Prohibition
of Waiting at Any Time
(Double Yellow Lines)

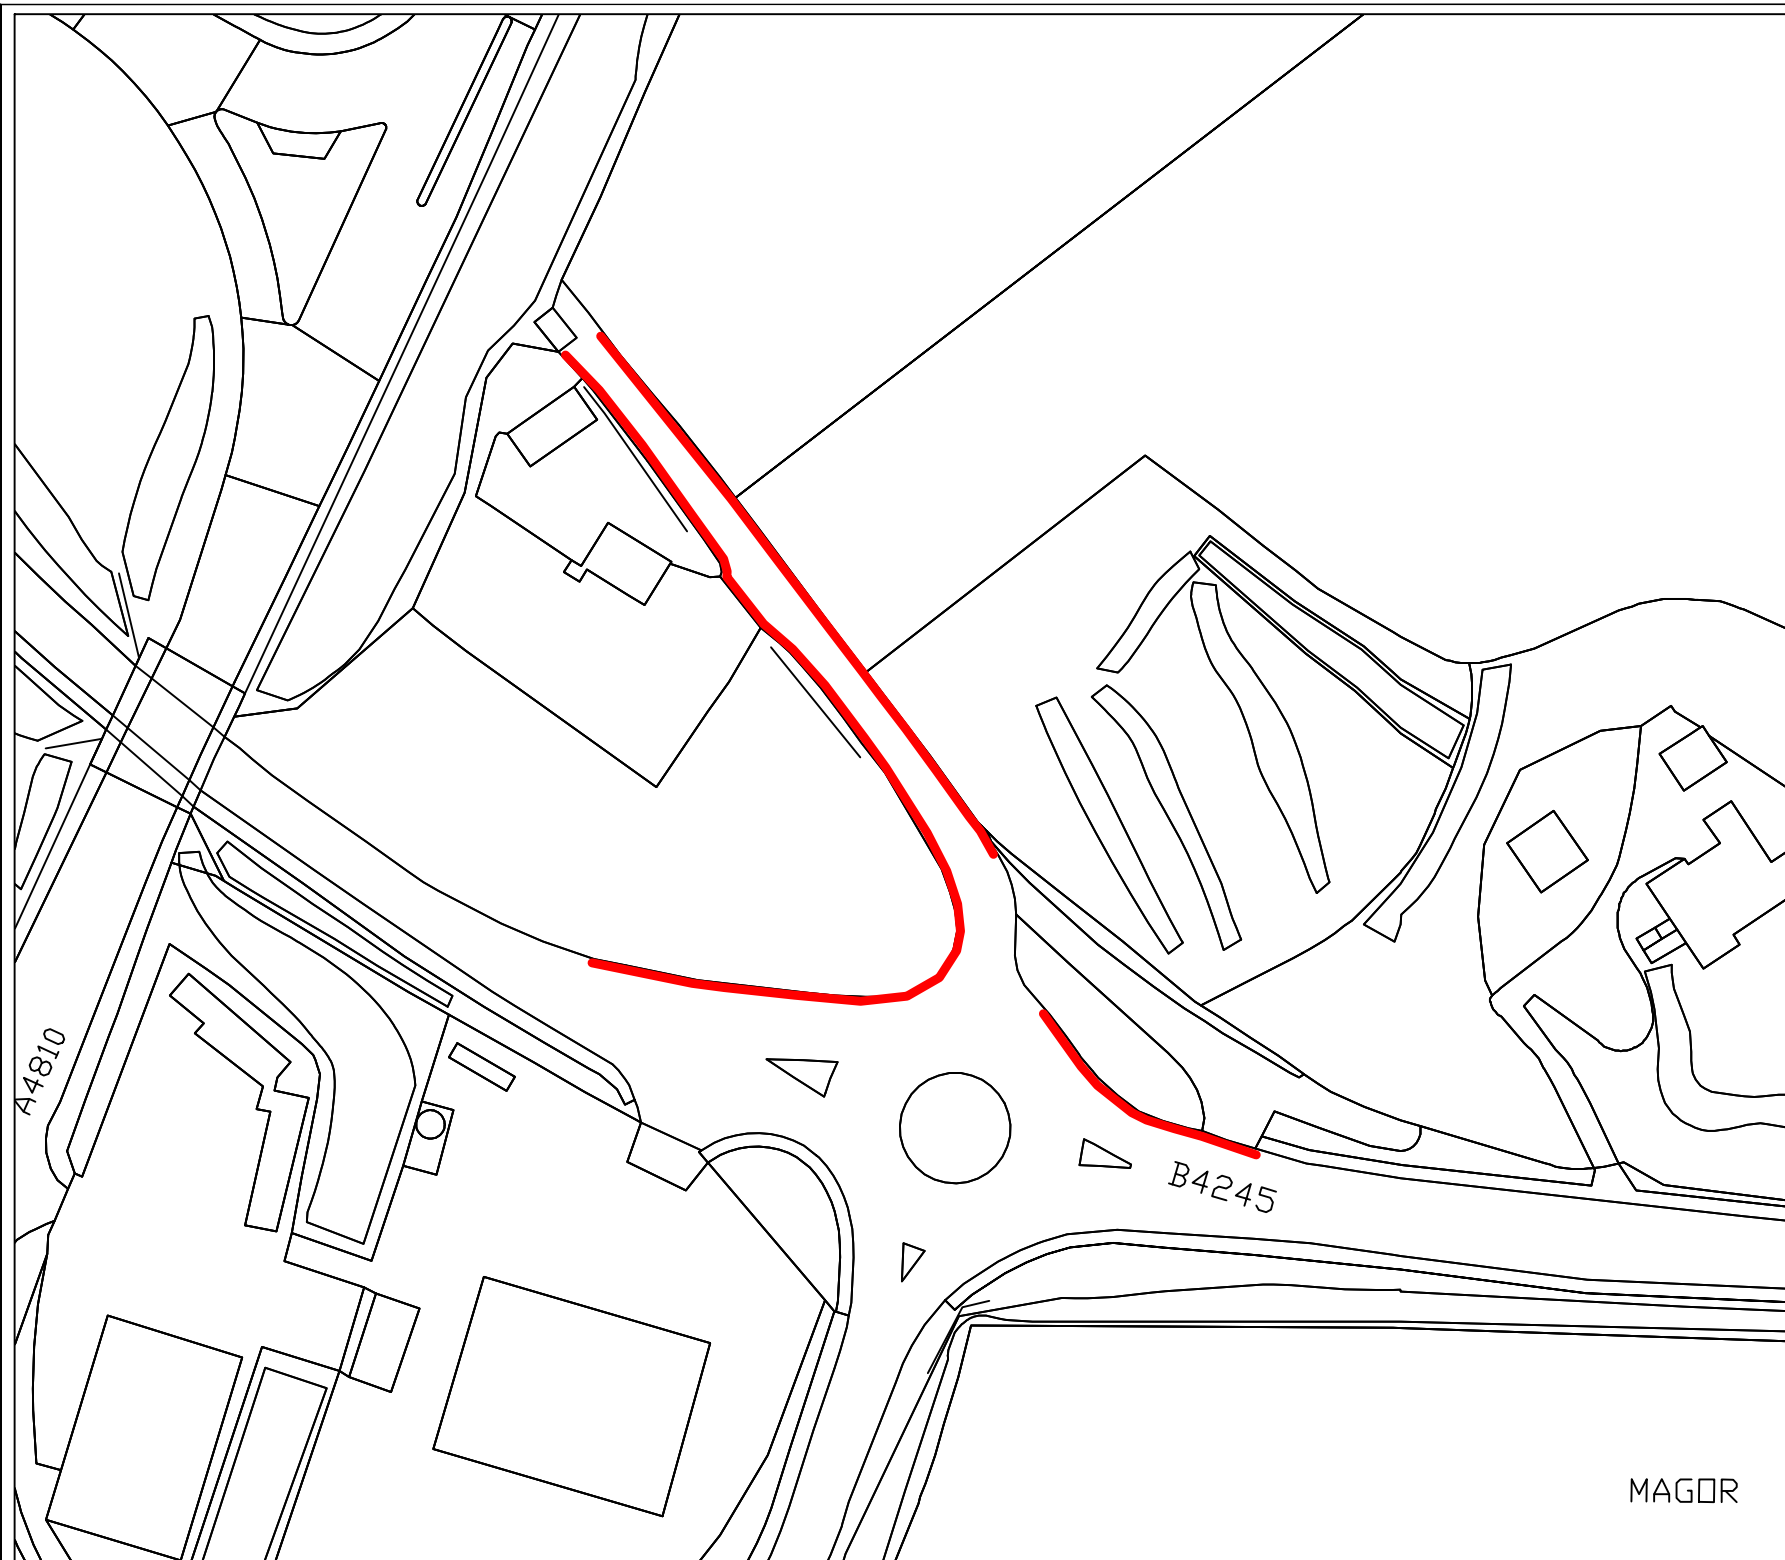



monmouthshire

COUNTY COUNCIL

siar ynnw

Carl Touhig

Head of Neighbourhood Services

Monmouthshire County Council

Job Title

AMENDMENT-ORDER-18

Drawing Title

B4245-NEWPORT-ROAD-MAGOR
PROPOSED-PROHIBITION-OF-WAITING

Drawn By

GF

Checked

GK

Scale

NTS

Date

01/09/2025

Drawing No.

2260

Rev

A