




Viewpoint 1: From Greenmoor Lane

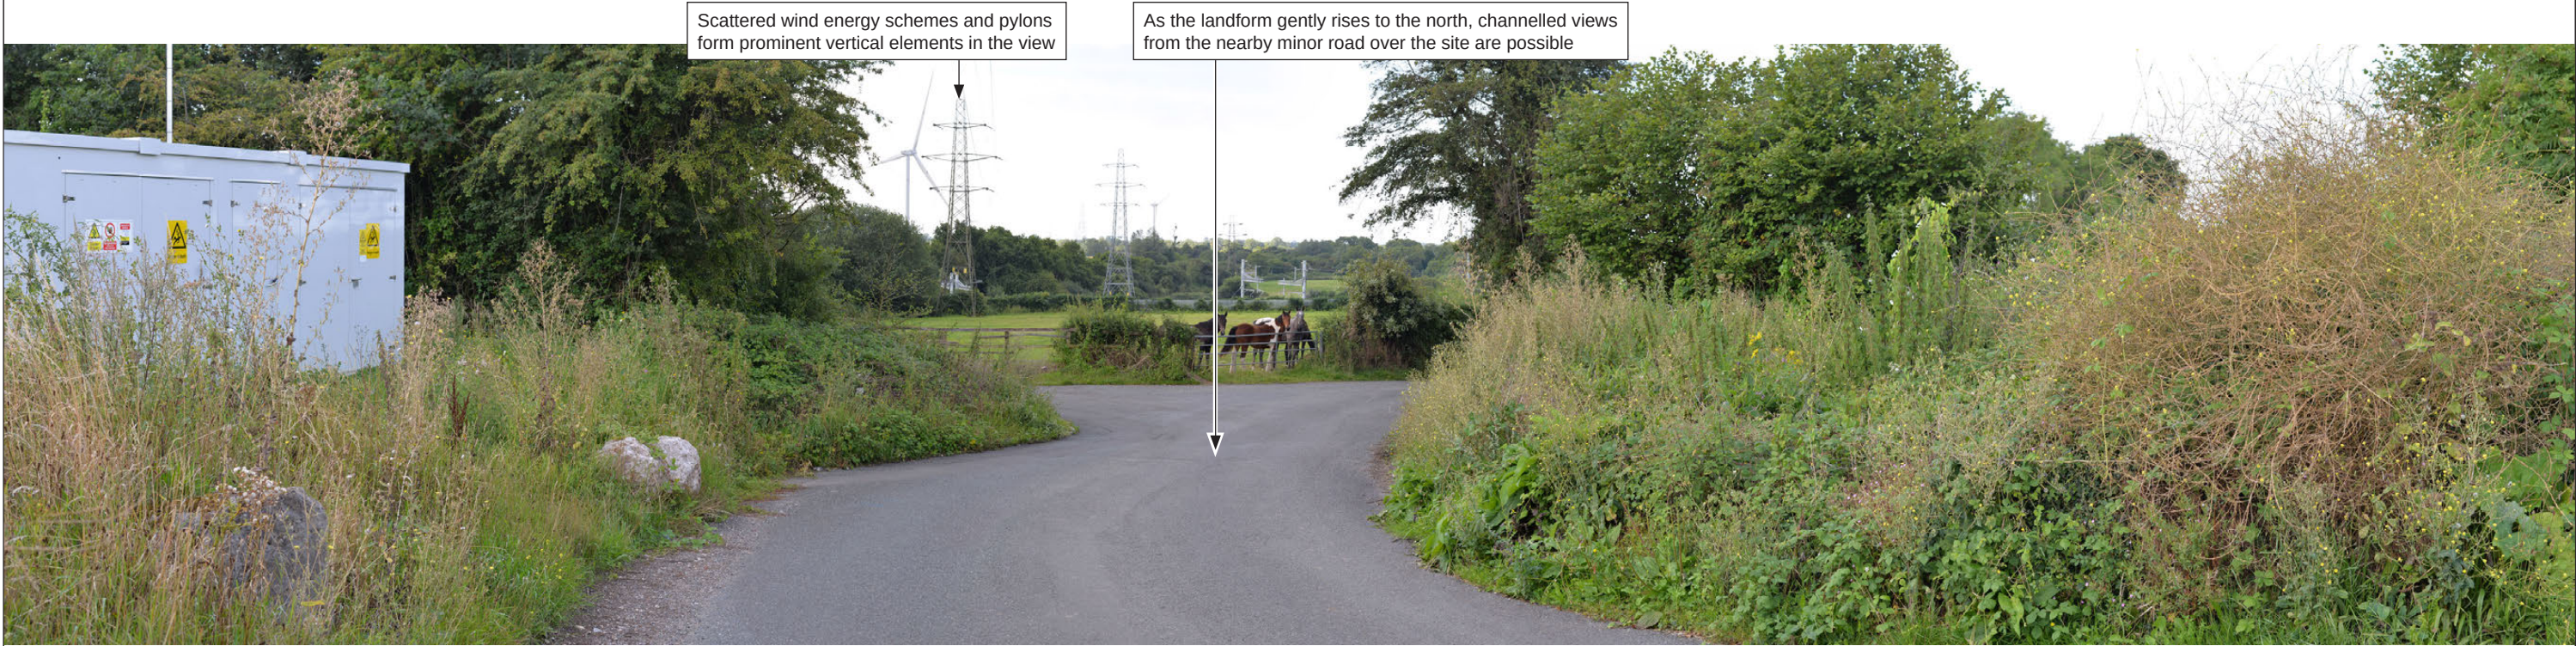

Viewpoint 2: From Greenmoor Lane

© Amalgam Landscape 2021
This drawing may not be reproduced in whole or in part
without written permission from Amalgam Landscape

Viewpoints 1 and 2 Figure 6A	
Land off Greenmoor Lane Llandevenny	
Drawn: PS	Checked: AJW
Ref: P0560	Revision: 000
Date: 16/08/2021	
	T. 01275 627077
	E. info@amalgamlandscape.co.uk
	W. www.amalgamlandscape.co.uk



Viewpoint 3: From adjacent to A4810 roundabout



Viewpoint 3: From adjacent to A4810 roundabout....(cont)

© Amalgam Landscape 2021
This drawing may not be reproduced in whole or in part
without written permission from Amalgam Landscape

Viewpoint 3
Figure 6B

Land off Greenmoor Lane
Llandeenny


Drawn: PS	Checked: AJW
Ref: P0560	Revision: 000
Date: 16/08/2021	



T. 01275 627077
E. info@amalgamlandscape.co.uk
W. www.amalgamlandscape.co.uk



Viewpoint 4: From Greenmoor Lane, adjacent to railway bridge

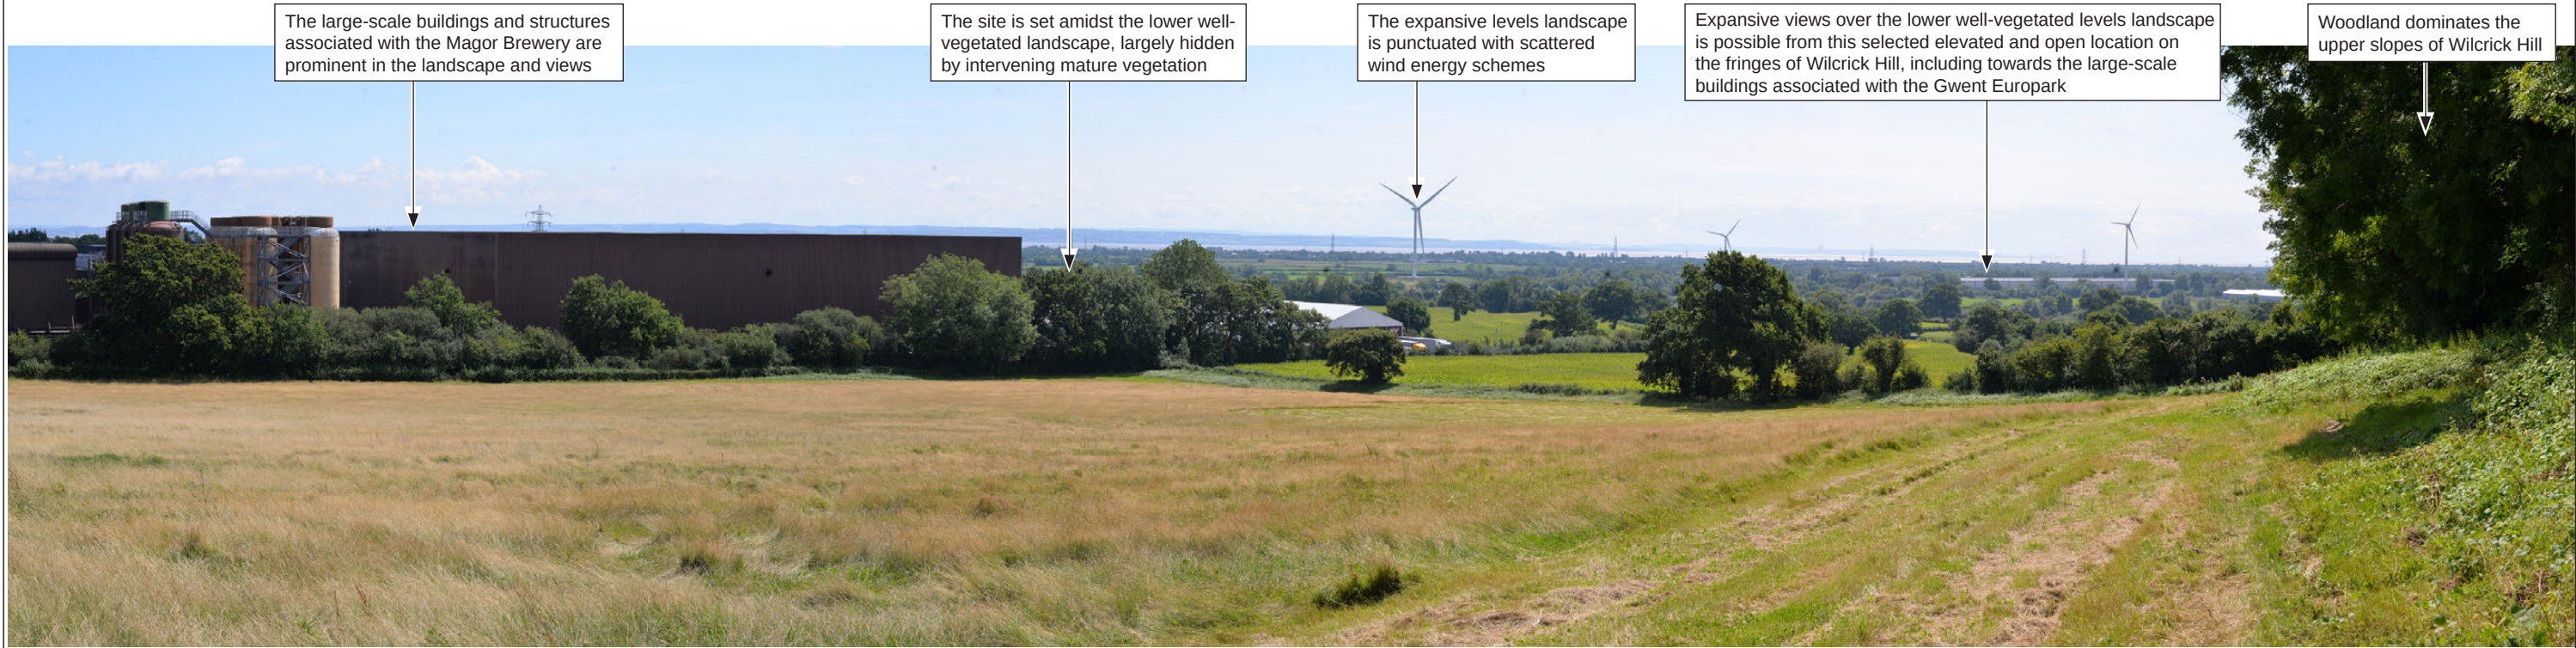

Viewpoint 5: From public right of way on Wilcrick Hill


© Amalgam Landscape 2021
This drawing may not be reproduced in whole or in part
without written permission from Amalgam Landscape

Viewpoints 4 and 5 Figure 6C	
Land off Greenmoor Lane Llandevenny	
Drawn: PS	Checked: AJW
Ref: P0560	Revision: 000
Date: 16/08/2021	
	T. 01275 627077
	E. info@amalgamlandscape.co.uk
	W. www.amalgamlandscape.co.uk



Pylons cross the landscape and form prominent vertical elements in the view

Viewpoint 6: From junction of Bareland Street and A4810

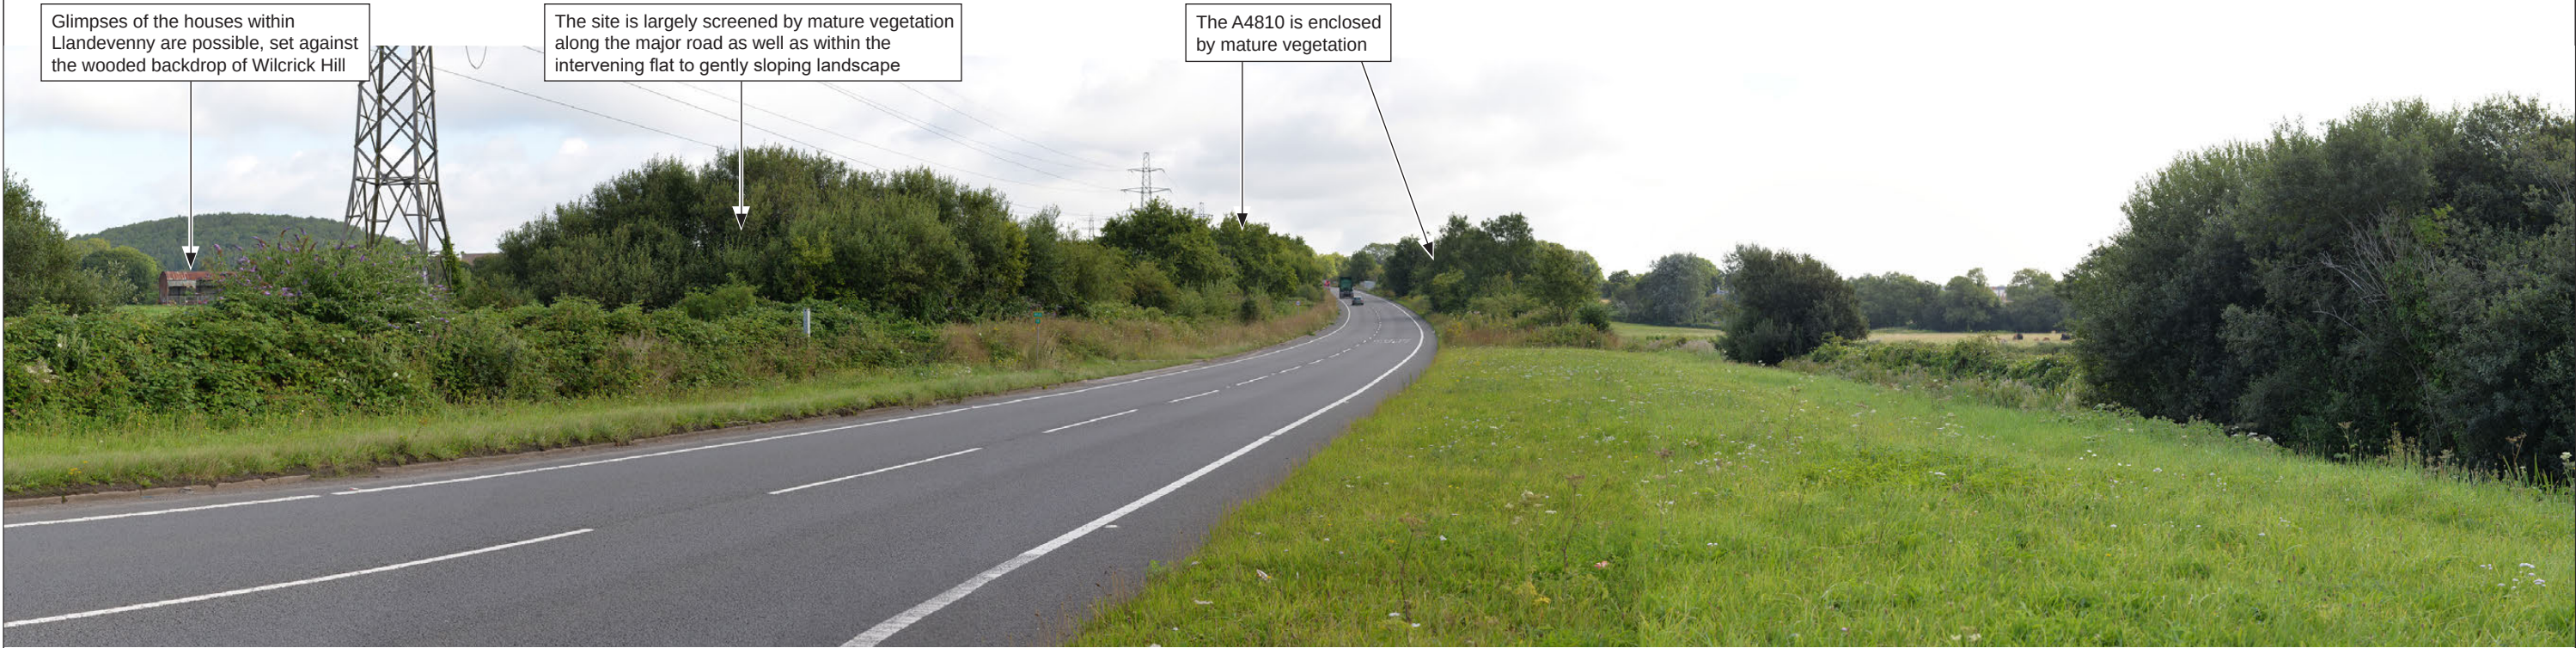


Viewpoint 6: From junction of Bareland Street and A4810...(cont.)



© Amalgam Landscape 2021
This drawing may not be reproduced in whole or in part
without written permission from Amalgam Landscape

Viewpoint 6 Figure 6D	
Land off Greenmoor Lane Llandevenny	
Drawn: PS	Checked: AJW
Ref: P0560	Revision: 000
Date: 16/08/2021	
 T. 01275 627077 E. info@amalgamlandscape.co.uk W. www.amalgamlandscape.co.uk	

Reproduced from Ordnance Survey digital map data © Crown copyright 2021 licence number 100059809 Ordnance Survey.

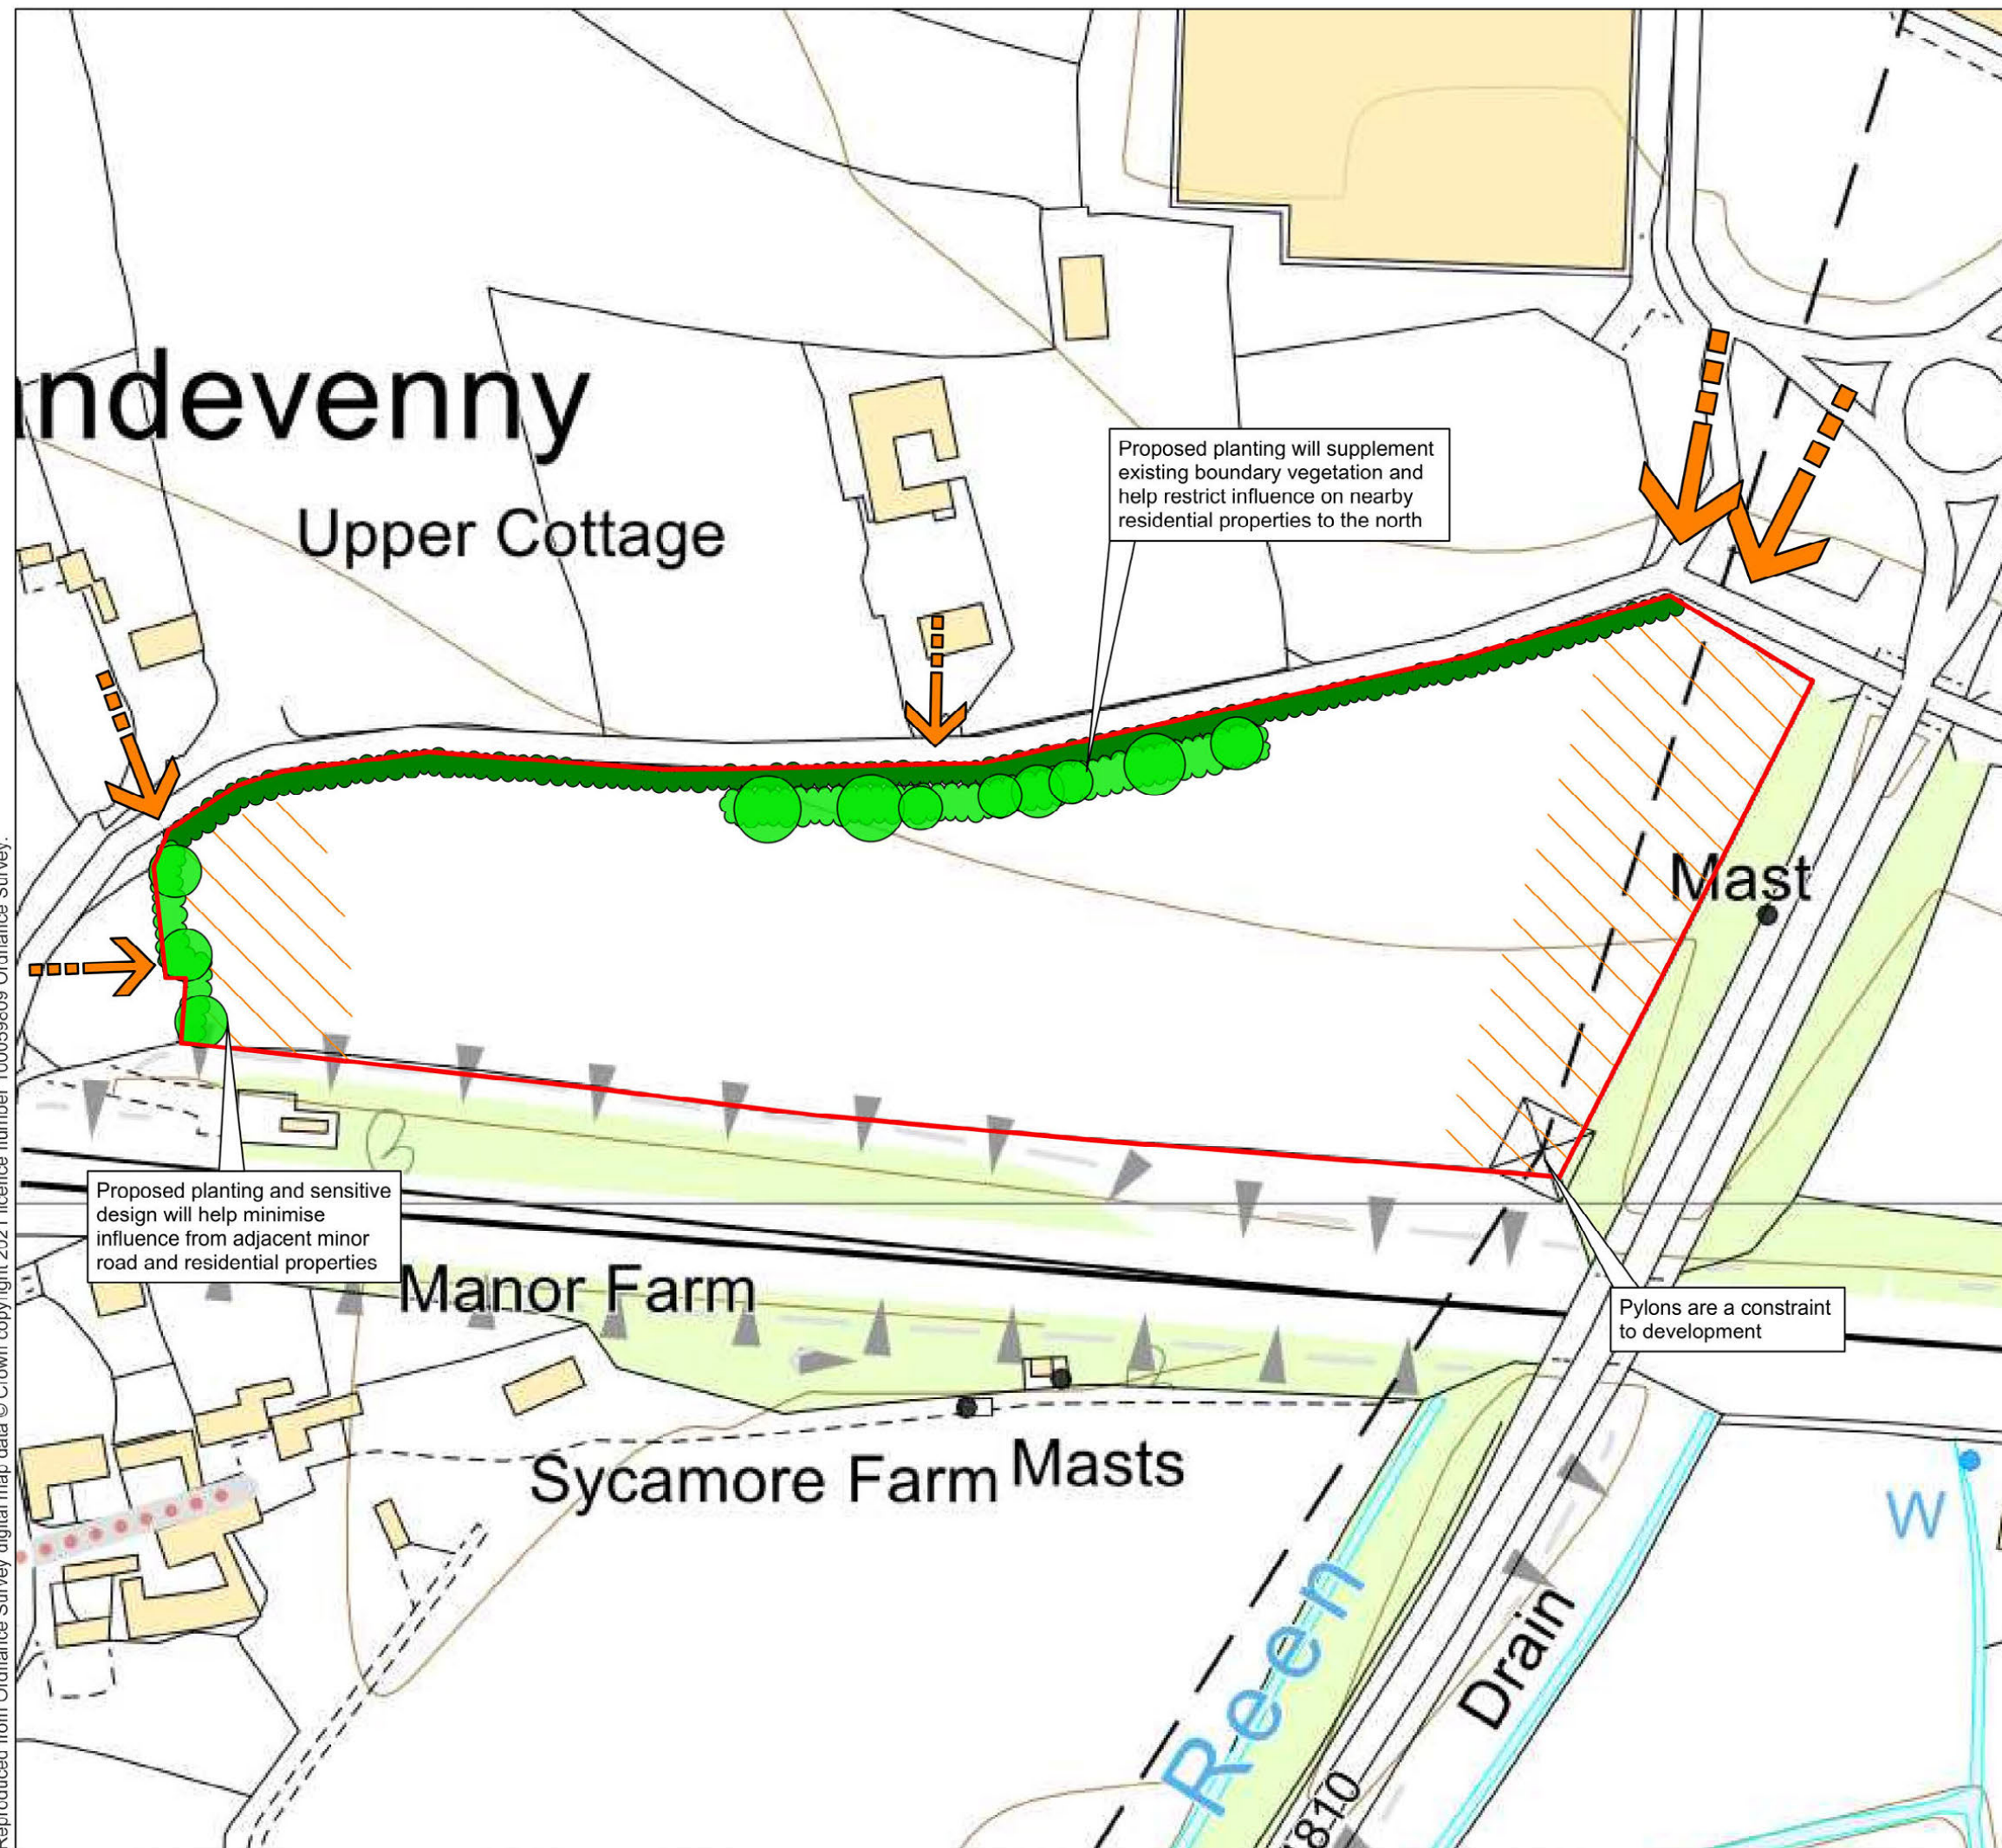

- Key**
- Site Boundary
 - Existing boundary vegetation to be selectively retained and enhanced and supplemented with additional native tree and shrub planting
 - Proposed native tree and shrub planting on boundaries to provide wider screening and enclosure but also improvements to landscape habitats and nature conservation and biodiversity
 - Sensitive design (lower designs) and/or set back from western and eastern boundaries to minimise influence of development on wider landscape and views
 - Potential views

© Amalgam Landscape 2021
This drawing may not be reproduced in whole or in part without written permission from Amalgam Landscape

Scale 1:1500 @ A3
0 50 100m

Drawn : PS	Checked : AJW
Ref : P0560	Revision : 000
Date : 16/08/2021	

Indicative Landscape Masterplan
Figure 7

Land off Greenmoor Lane
Llandevenny



T. 01275 627077
E. info@amalgamlandscape.co.uk
W. www.amalgamlandscape.co.uk