


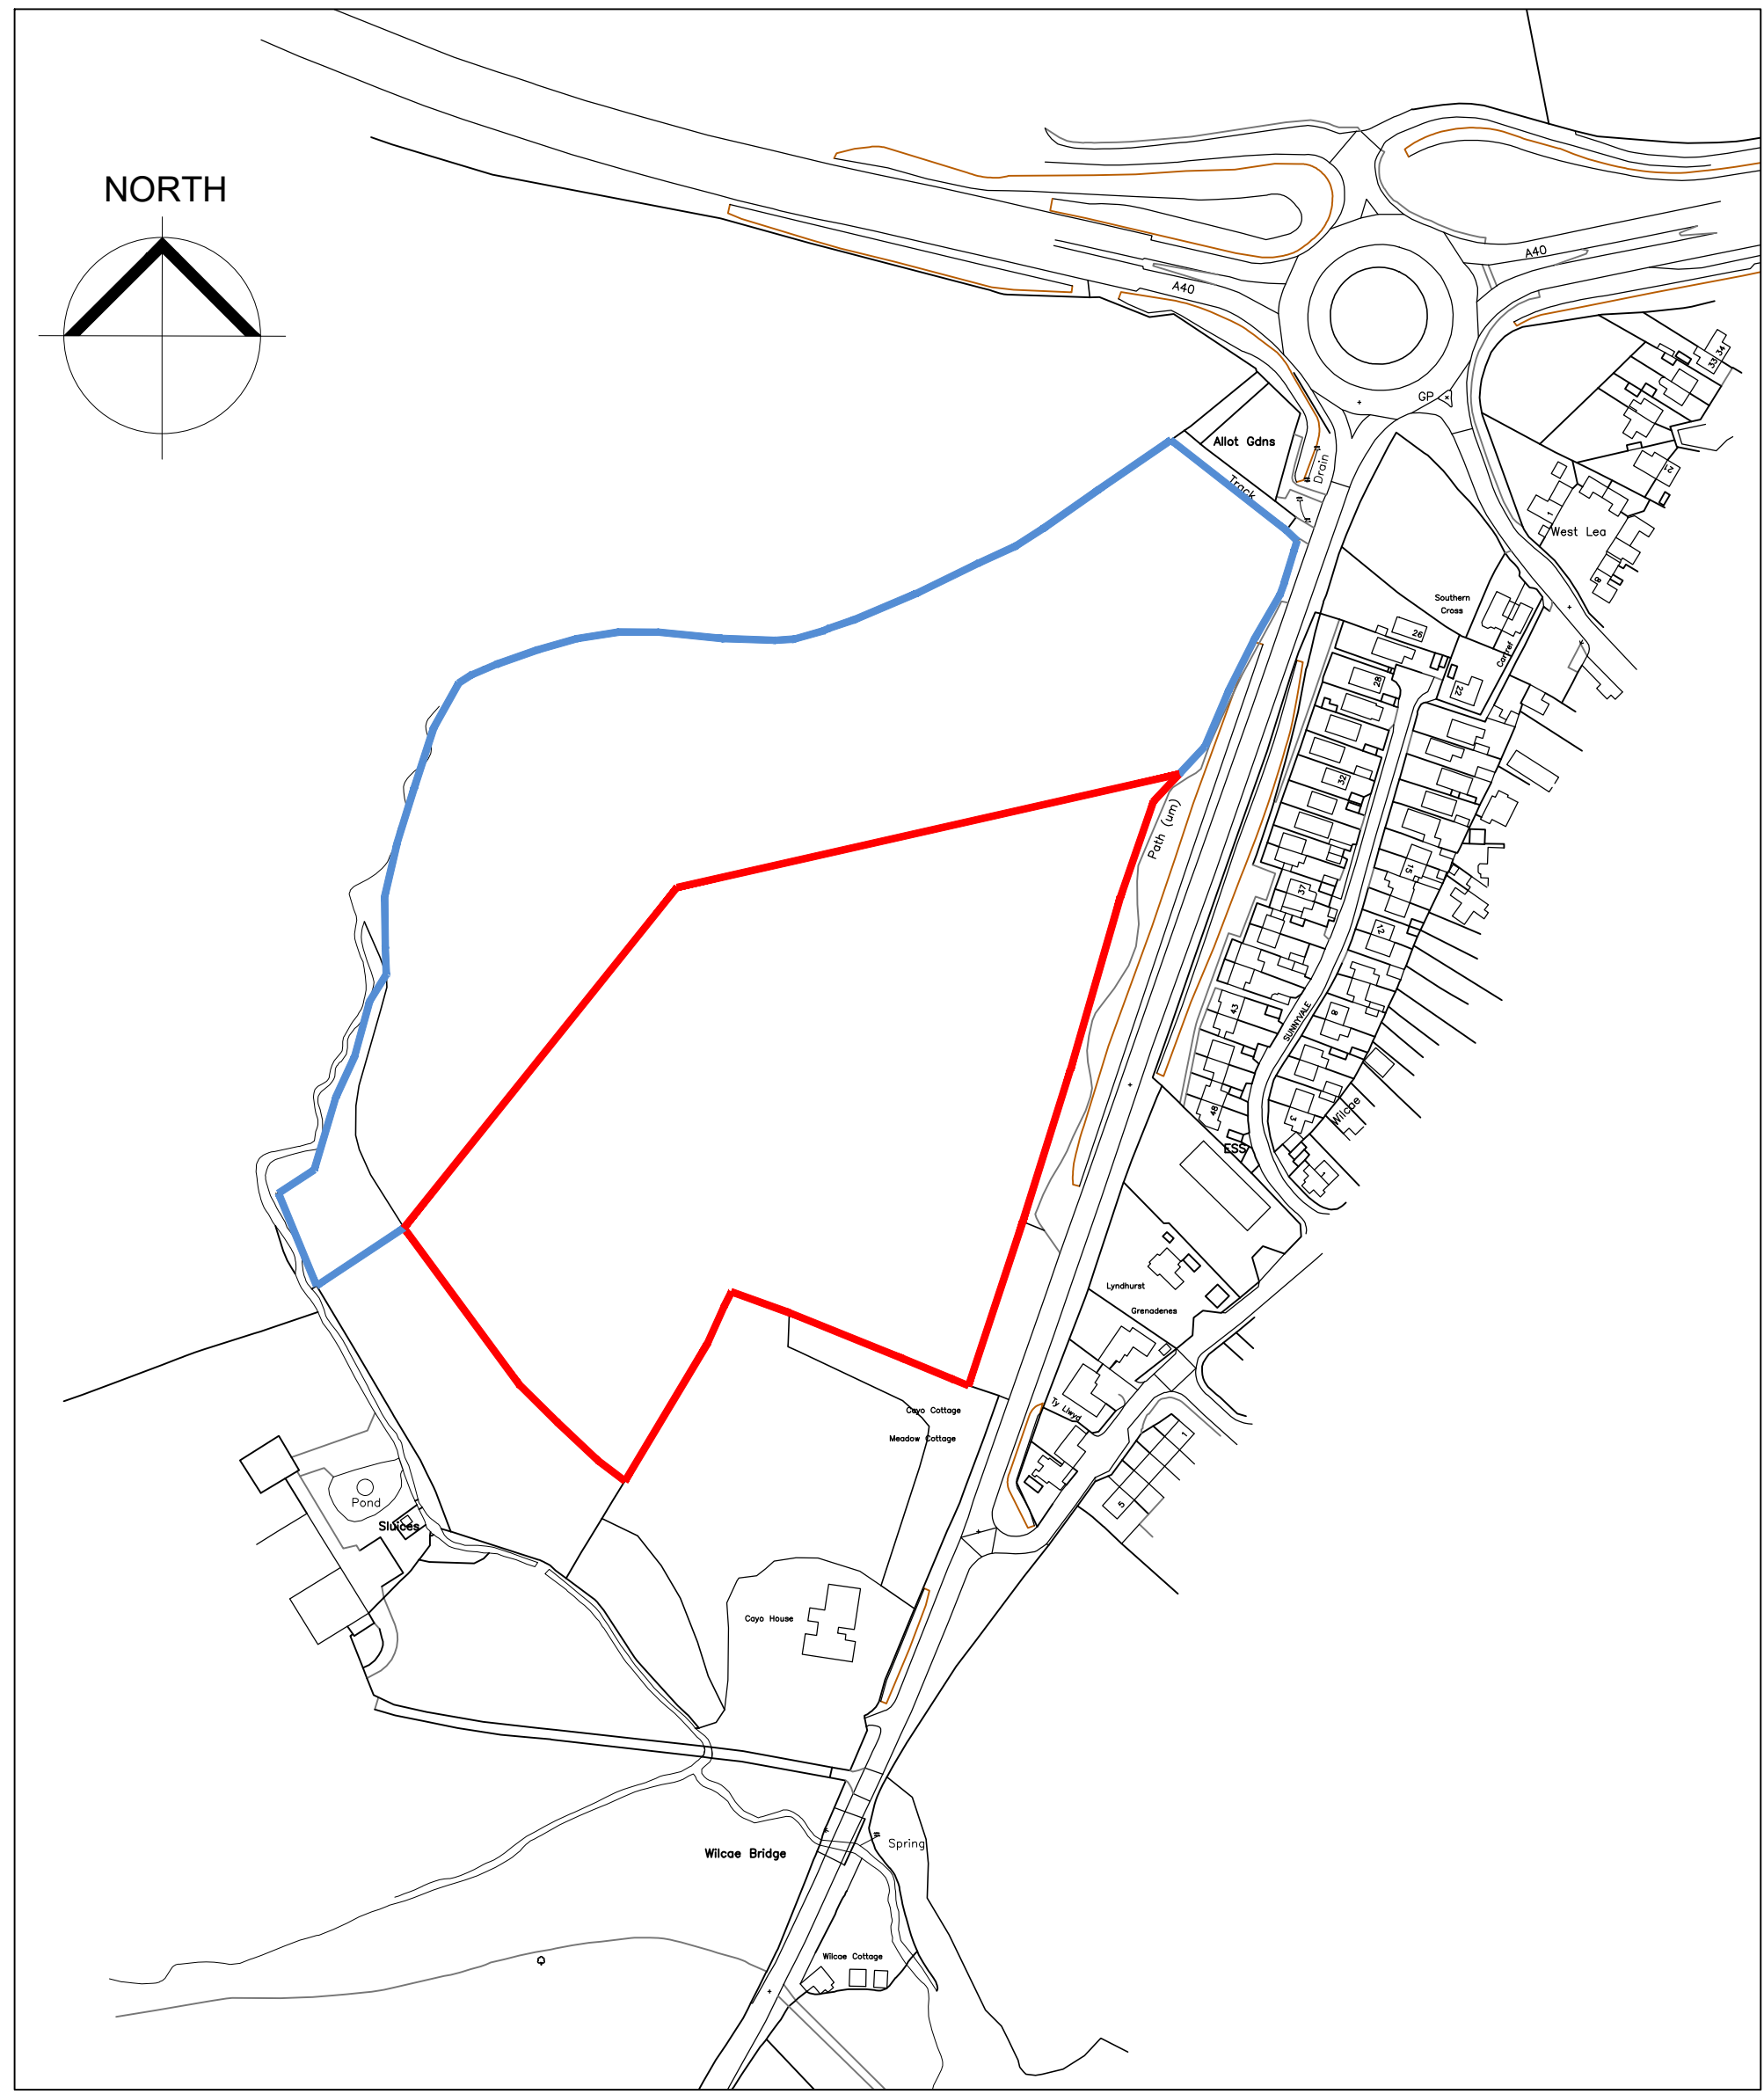

SITE LOCATION PLAN 1:2500

UNIT AREA SCHEDULE			
BLOCK No.	UNIT SIZE	UNIT QUANTITY	TOTAL
BLOCK 1	600M ² / 6458.4 FT ²	3	1800 M ² / 19375 FT ²
BLOCK 2	600M ² / 6458.4 FT ²	2	1200 M ² / 12915 FT ²
BLOCK 3	600M ² / 6458.4 FT ²	2	1200 M ² / 12915 FT ²
BLOCK 4	600M ² / 6458.4 FT ²	3	1800 M ² / 19375 FT ²
BLOCK 5	600M ² / 6458.4 FT ²	2	1200 M ² / 12915 FT ²

UNIT AREAS	
GIA OFFICE: 1570FT ²	GIA WORKSPACE: 4551M ² / 48977.6FT ²
GIA UNIT: 600M ² / 6458.4 FT ²	



SITE LAYOUT 1:500
FEASIBILITY LAYOUT

Revisions			
Rev A	10/11/23	FOR MAIN TO USE CLIENTS REQUEST	COMMENTS
Client	Drawing No	Scale	Revision
Powells	LT5375.03.01	1@500 @ A0	A
Job Title	Drawing Title	Date	Checked
Usk Road, Raglan	Feasibility Site Layout	June 23	KMIL