


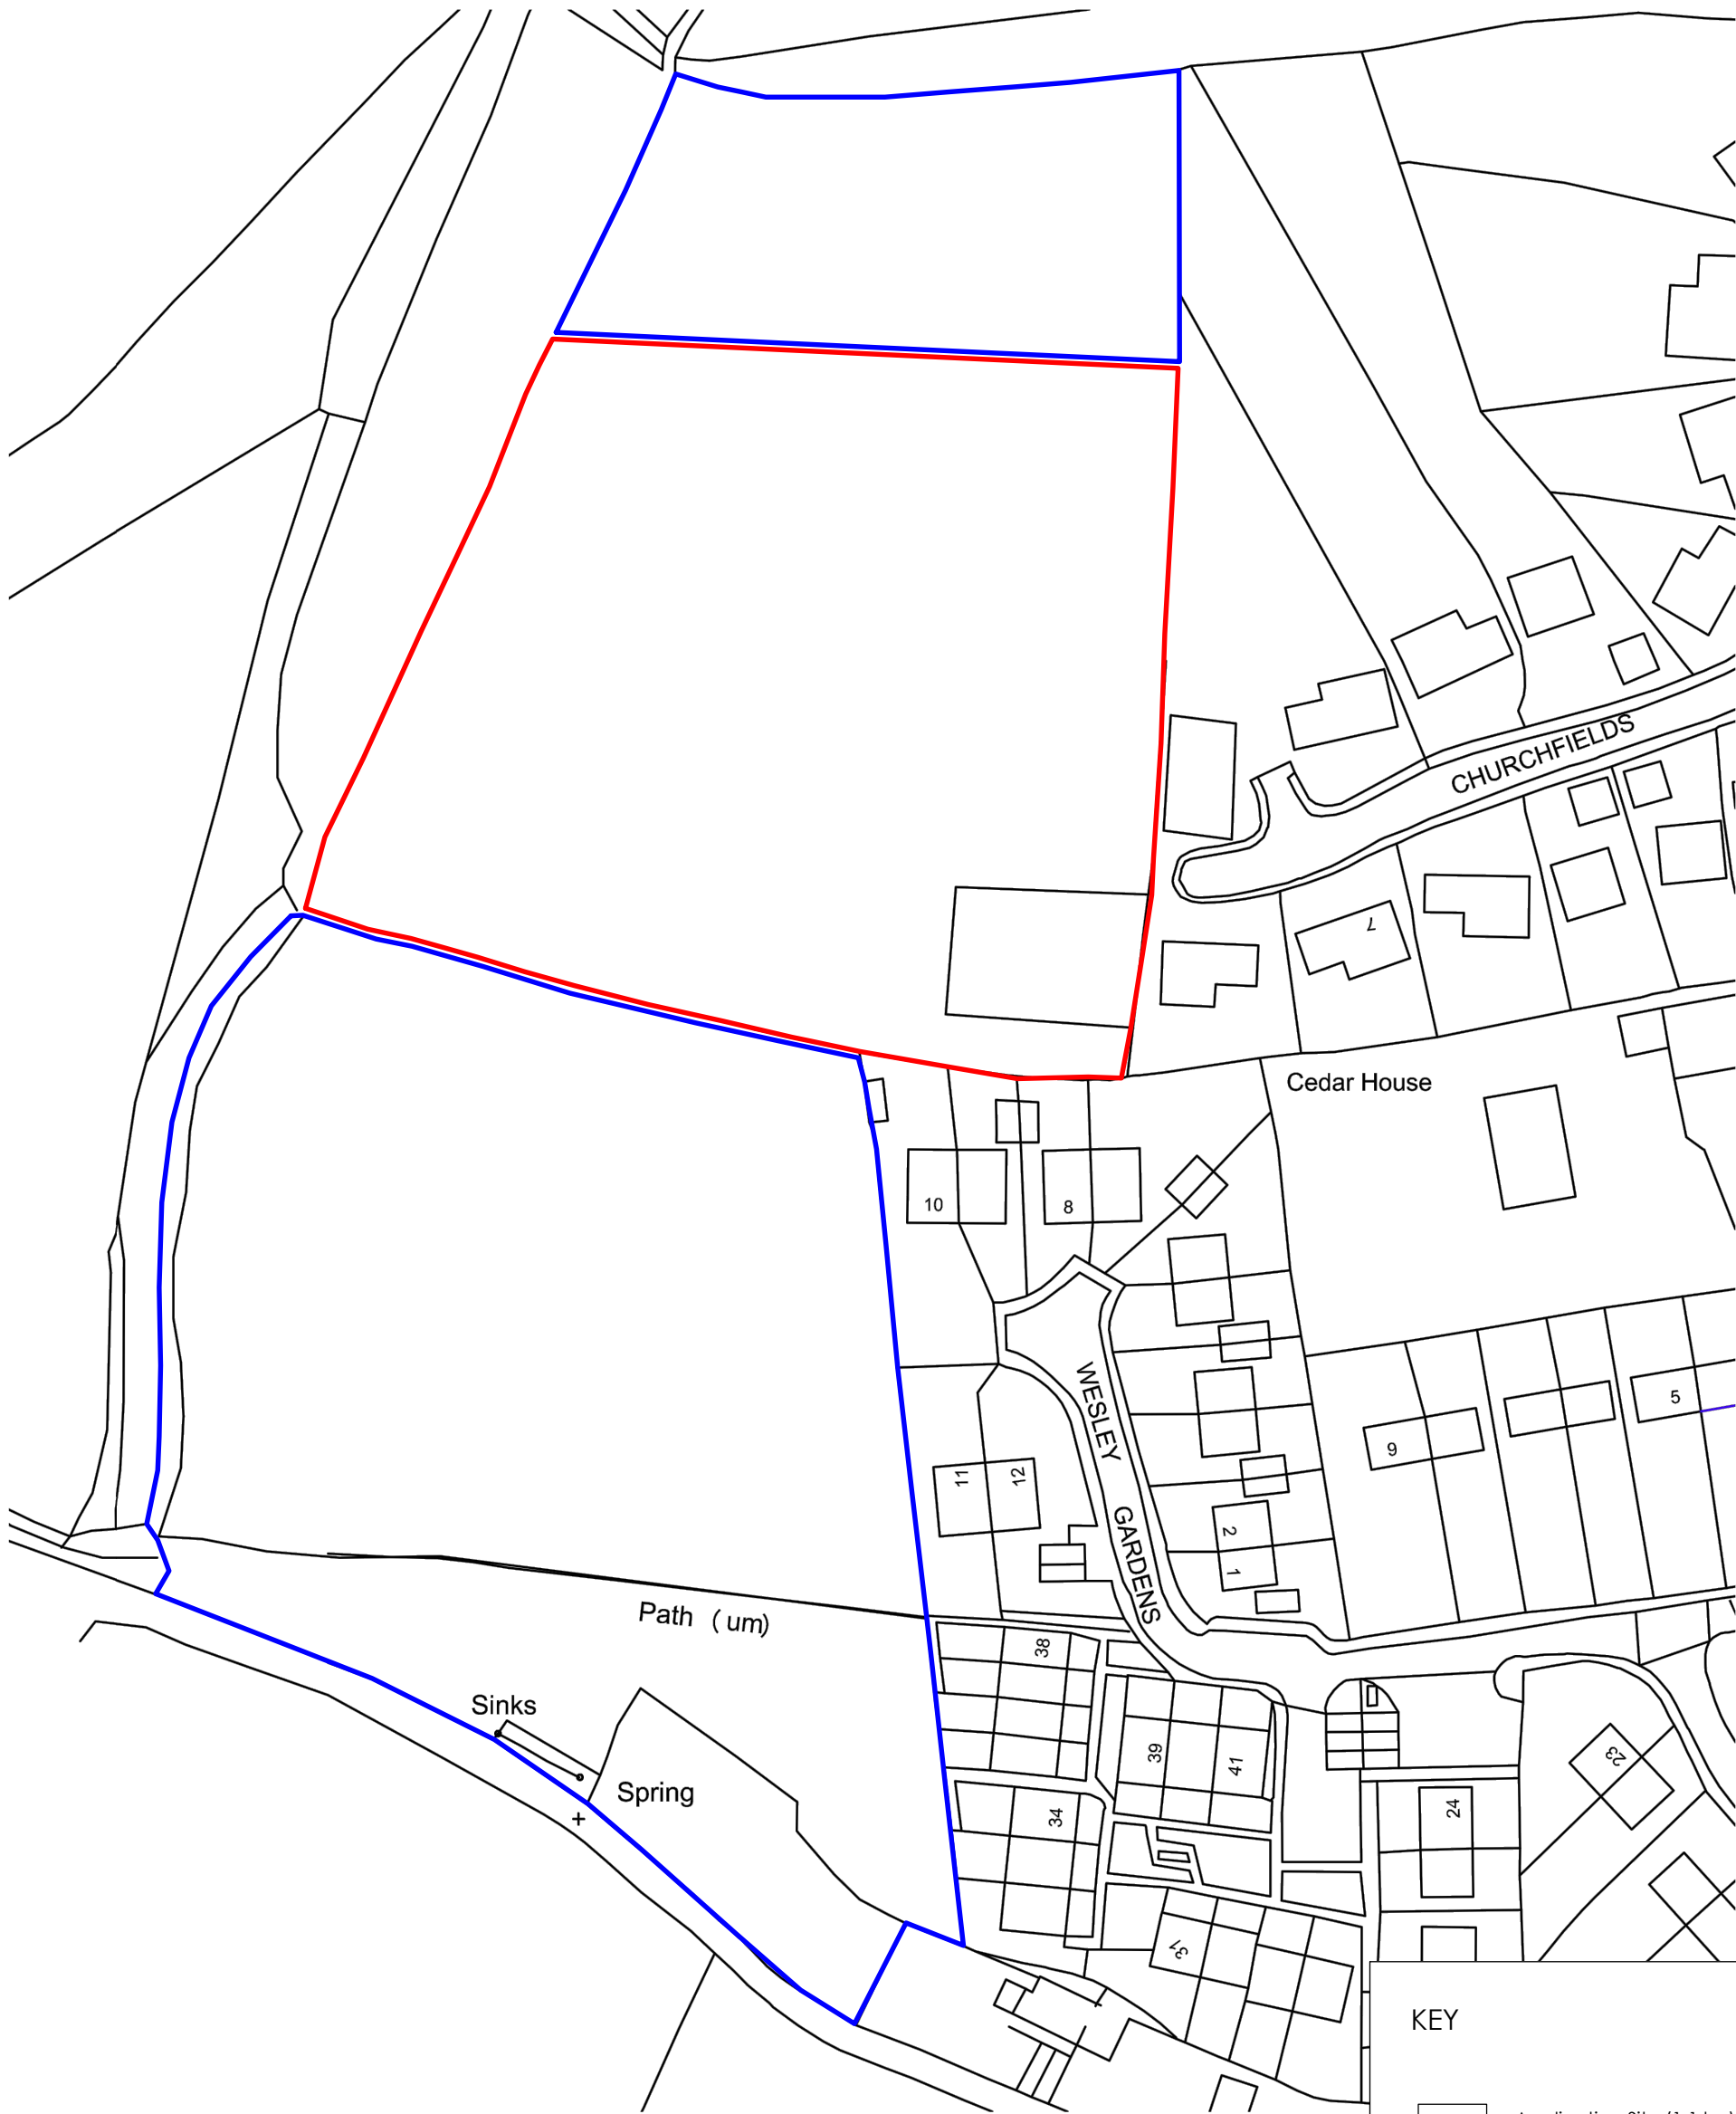

KEY

- Application Site (1.1 ha)
- Blue Line (1.6 ha)

Prepared By:



Client:



Rev.	Date	Description	Drawn by
-	-	-	-
-	-	-	-
-	-	-	-
-	-	-	-
-	-	-	-
-	-	-	-
-	-	-	-

Project:
Devauden
Drawing:
Location Plan

Project No:
1970

Dwg No:
1000

Rev: - Scale: 1000@A3

Drawing Status:
PRELIMINARY

Date:
12.07.2021

Drawn by: CW Checked by: SB

© Copyright PLACE By Design

This drawing uses survey information by others. The accuracy of this information has not been verified. PLACE By Design cannot be held liable for any errors or omissions in this information or any design changes which may be required as a consequence of reliance on such information. Dimensions should be verified on site before finalising detailed design of any element of the proposals.

Scale: 1:1000
10 20 30 40 m

