


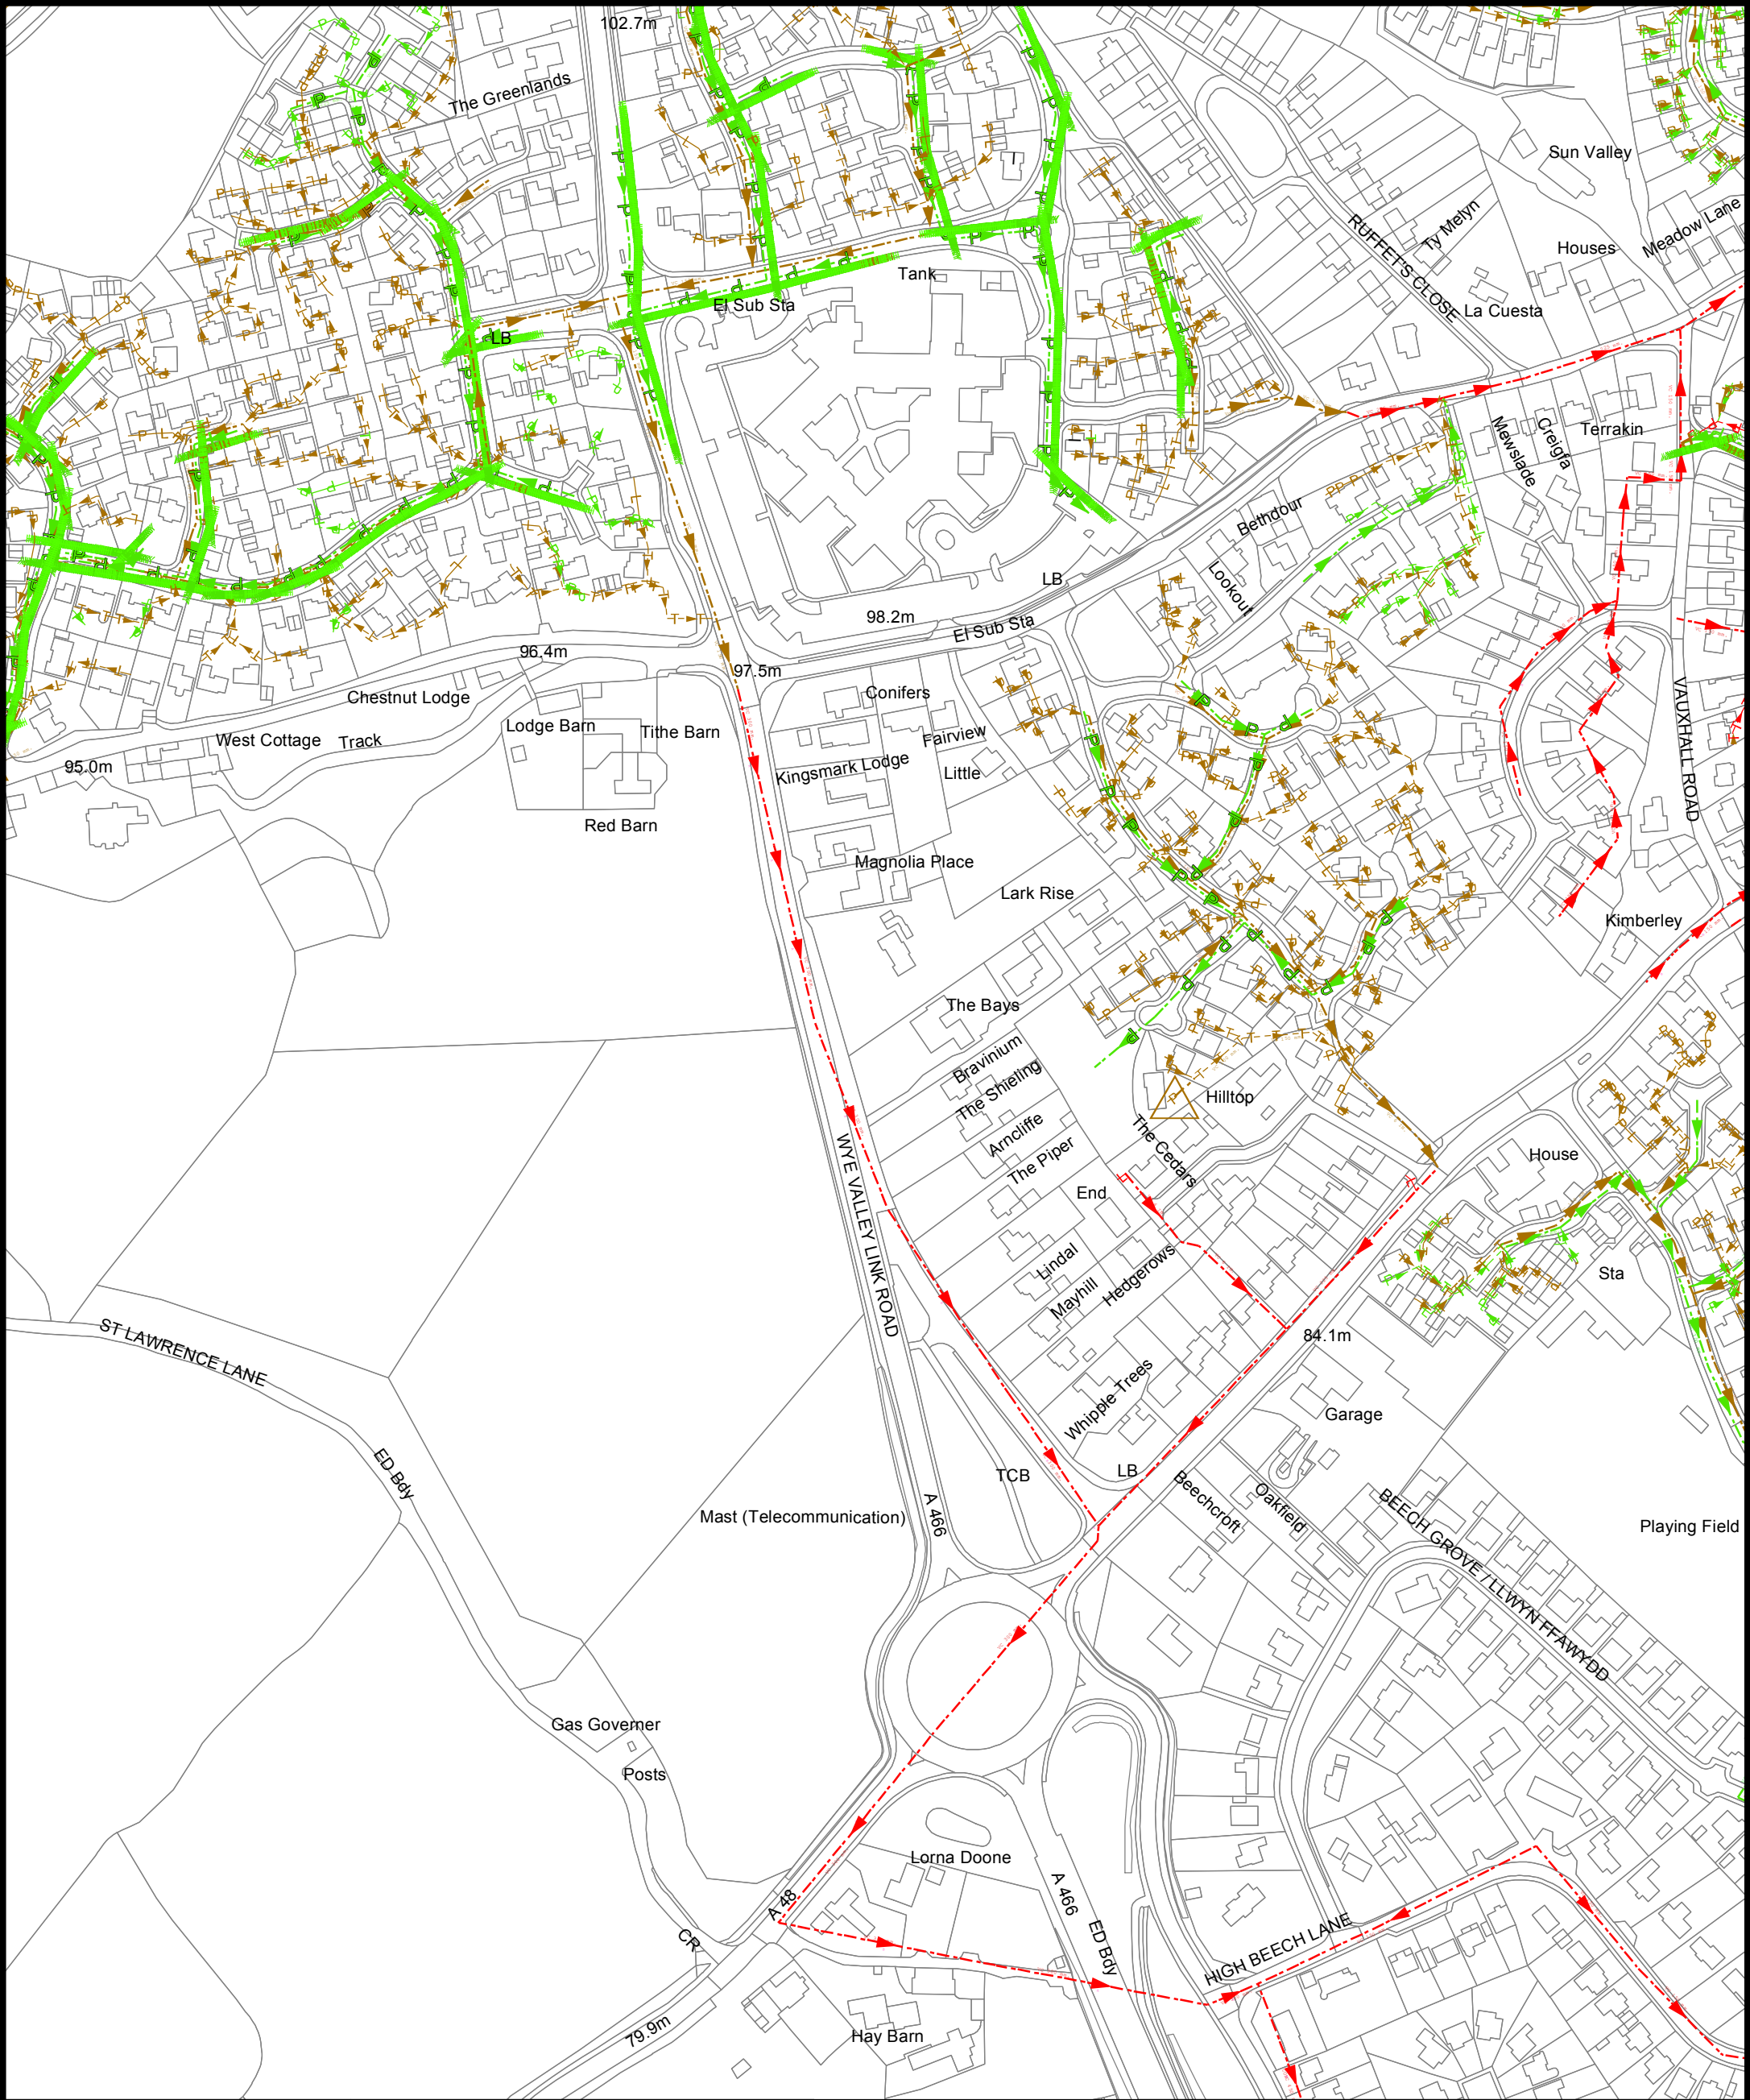

| LEGEND(Representative of most common features) |                                                    |  |                                                       |
|------------------------------------------------|----------------------------------------------------|--|-------------------------------------------------------|
| Waste network:                                 |                                                    |  |                                                       |
|                                                | Foul chamber                                       |  | Outfall                                               |
|                                                | Surface water chamber                              |  | Lamphole                                              |
|                                                | Combined chamber                                   |  | Storm Overflow                                        |
|                                                | Combined sewer overflow                            |  | Rising main                                           |
|                                                | Special purpose chamber                            |  | Gravity sewer                                         |
|                                                | Treatment works                                    |  | Private sewer                                         |
|                                                | Pumping station                                    |  | Private sewer subject to Sect. 104 adoption agreement |
| NB: Sewer symbol colour indicates the type.    |                                                    |  |                                                       |
| RED                                            | - Combined                                         |  | Private Sewer Transfer                                |
| GREEN                                          | - Surface Water                                    |  | Lateral Drain                                         |
| BROWN                                          | - Foul                                             |  | Inspection Chamber                                    |
| Purple                                         | - Former S24 sewers (for indicative purposes only) |  |                                                       |

**Notes:**

Dŵr Cymru Cyt gives this information as to the position of its underground apparatus by way of general guidance only on the strict understanding that it is based on the best information available and no warranty as to its correctness is relied upon in the event of excavations or other works made in the vicinity of the Company's apparatus and any onus of locating the apparatus before carrying out any excavations rests entirely on you. It must be understood that the furnishing of the information is entirely without prejudice to the provision of the New Roads and Streetworks Act 1991 and of the Company's right to be compensated for any damage to its apparatus.

Service pipes are not generally shown but their presence should be anticipated.

**EXACT LOCATIONS OF ALL APPARATUS TO BE DETERMINED ON SITE.**

Reproduced by permission of Ordnance Survey on behalf of HMSO. © Crown copyright and database right 2008. All rights reserved. Ordnance Survey License number 100019534.

Map Ref:

Map scale: 1:2,500

Printed by:

Printed on:





