



# Penlanlas Farm, Abergavenny

## Tree Constraints Plan

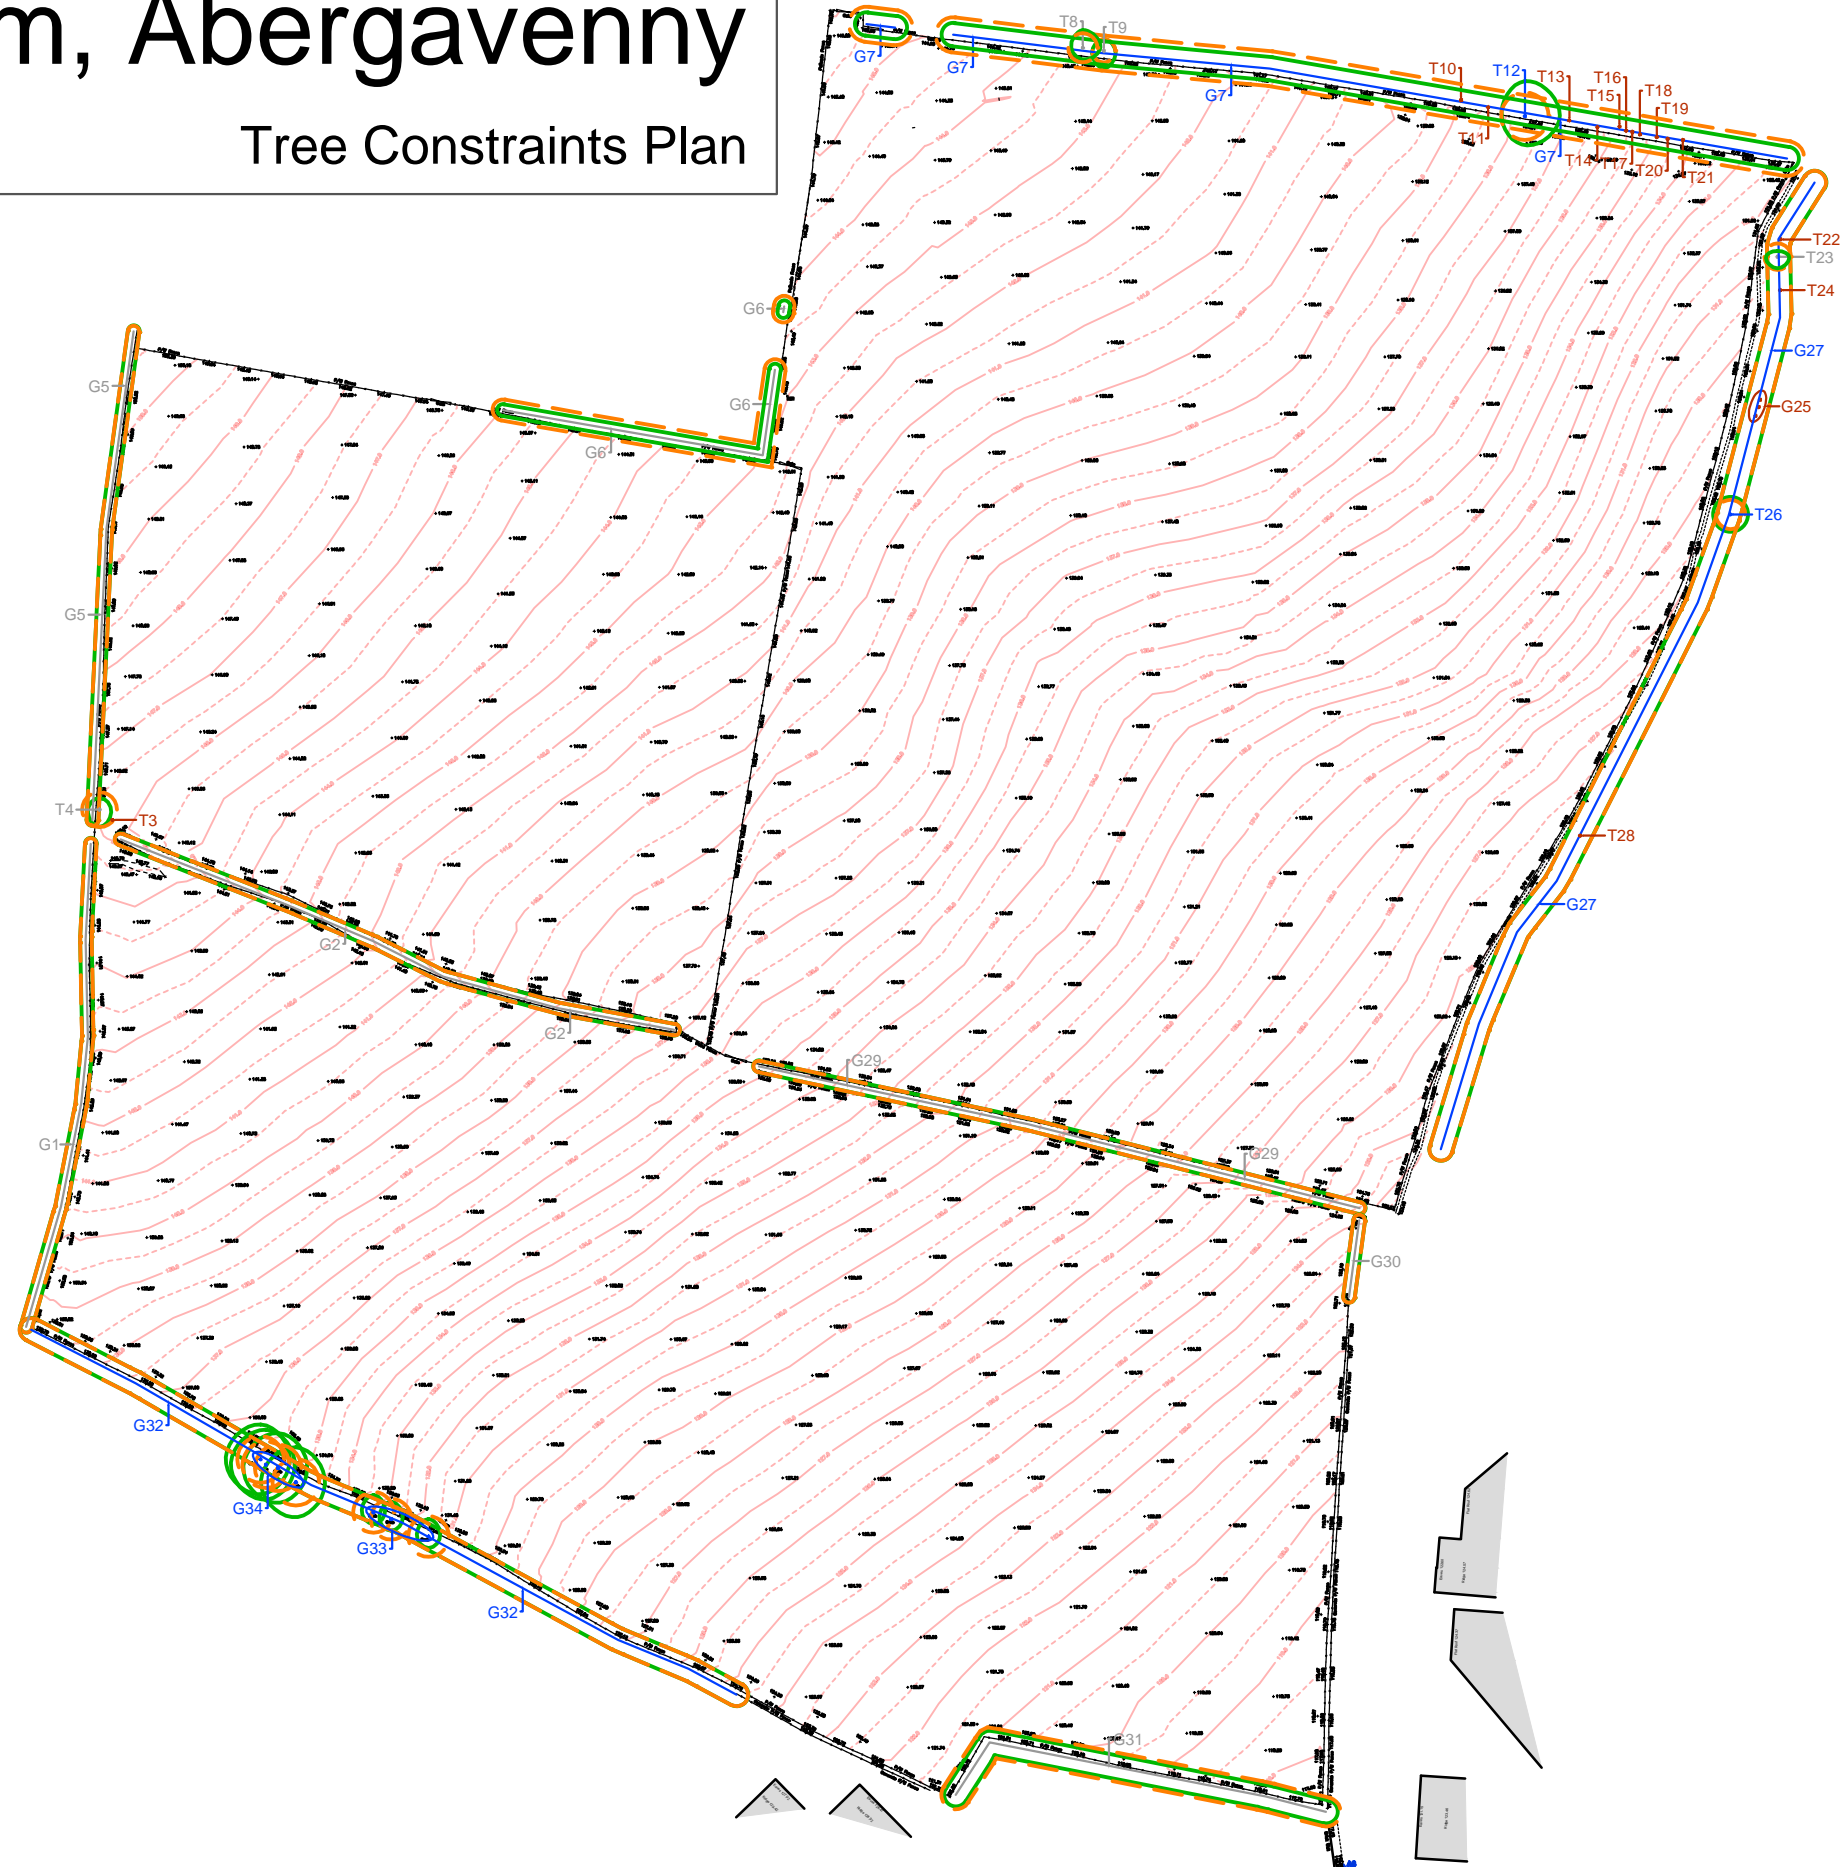

10m


### Tree Constraints Plan

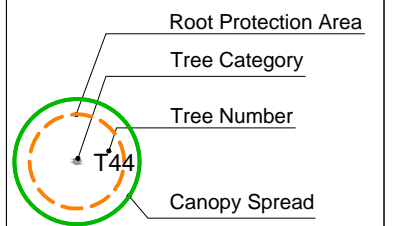

- Category A Trees ●
- Category B Trees ●
- Category C Trees ●
- Category U Trees ●

Scale 1:1300 @A3  
12/2023



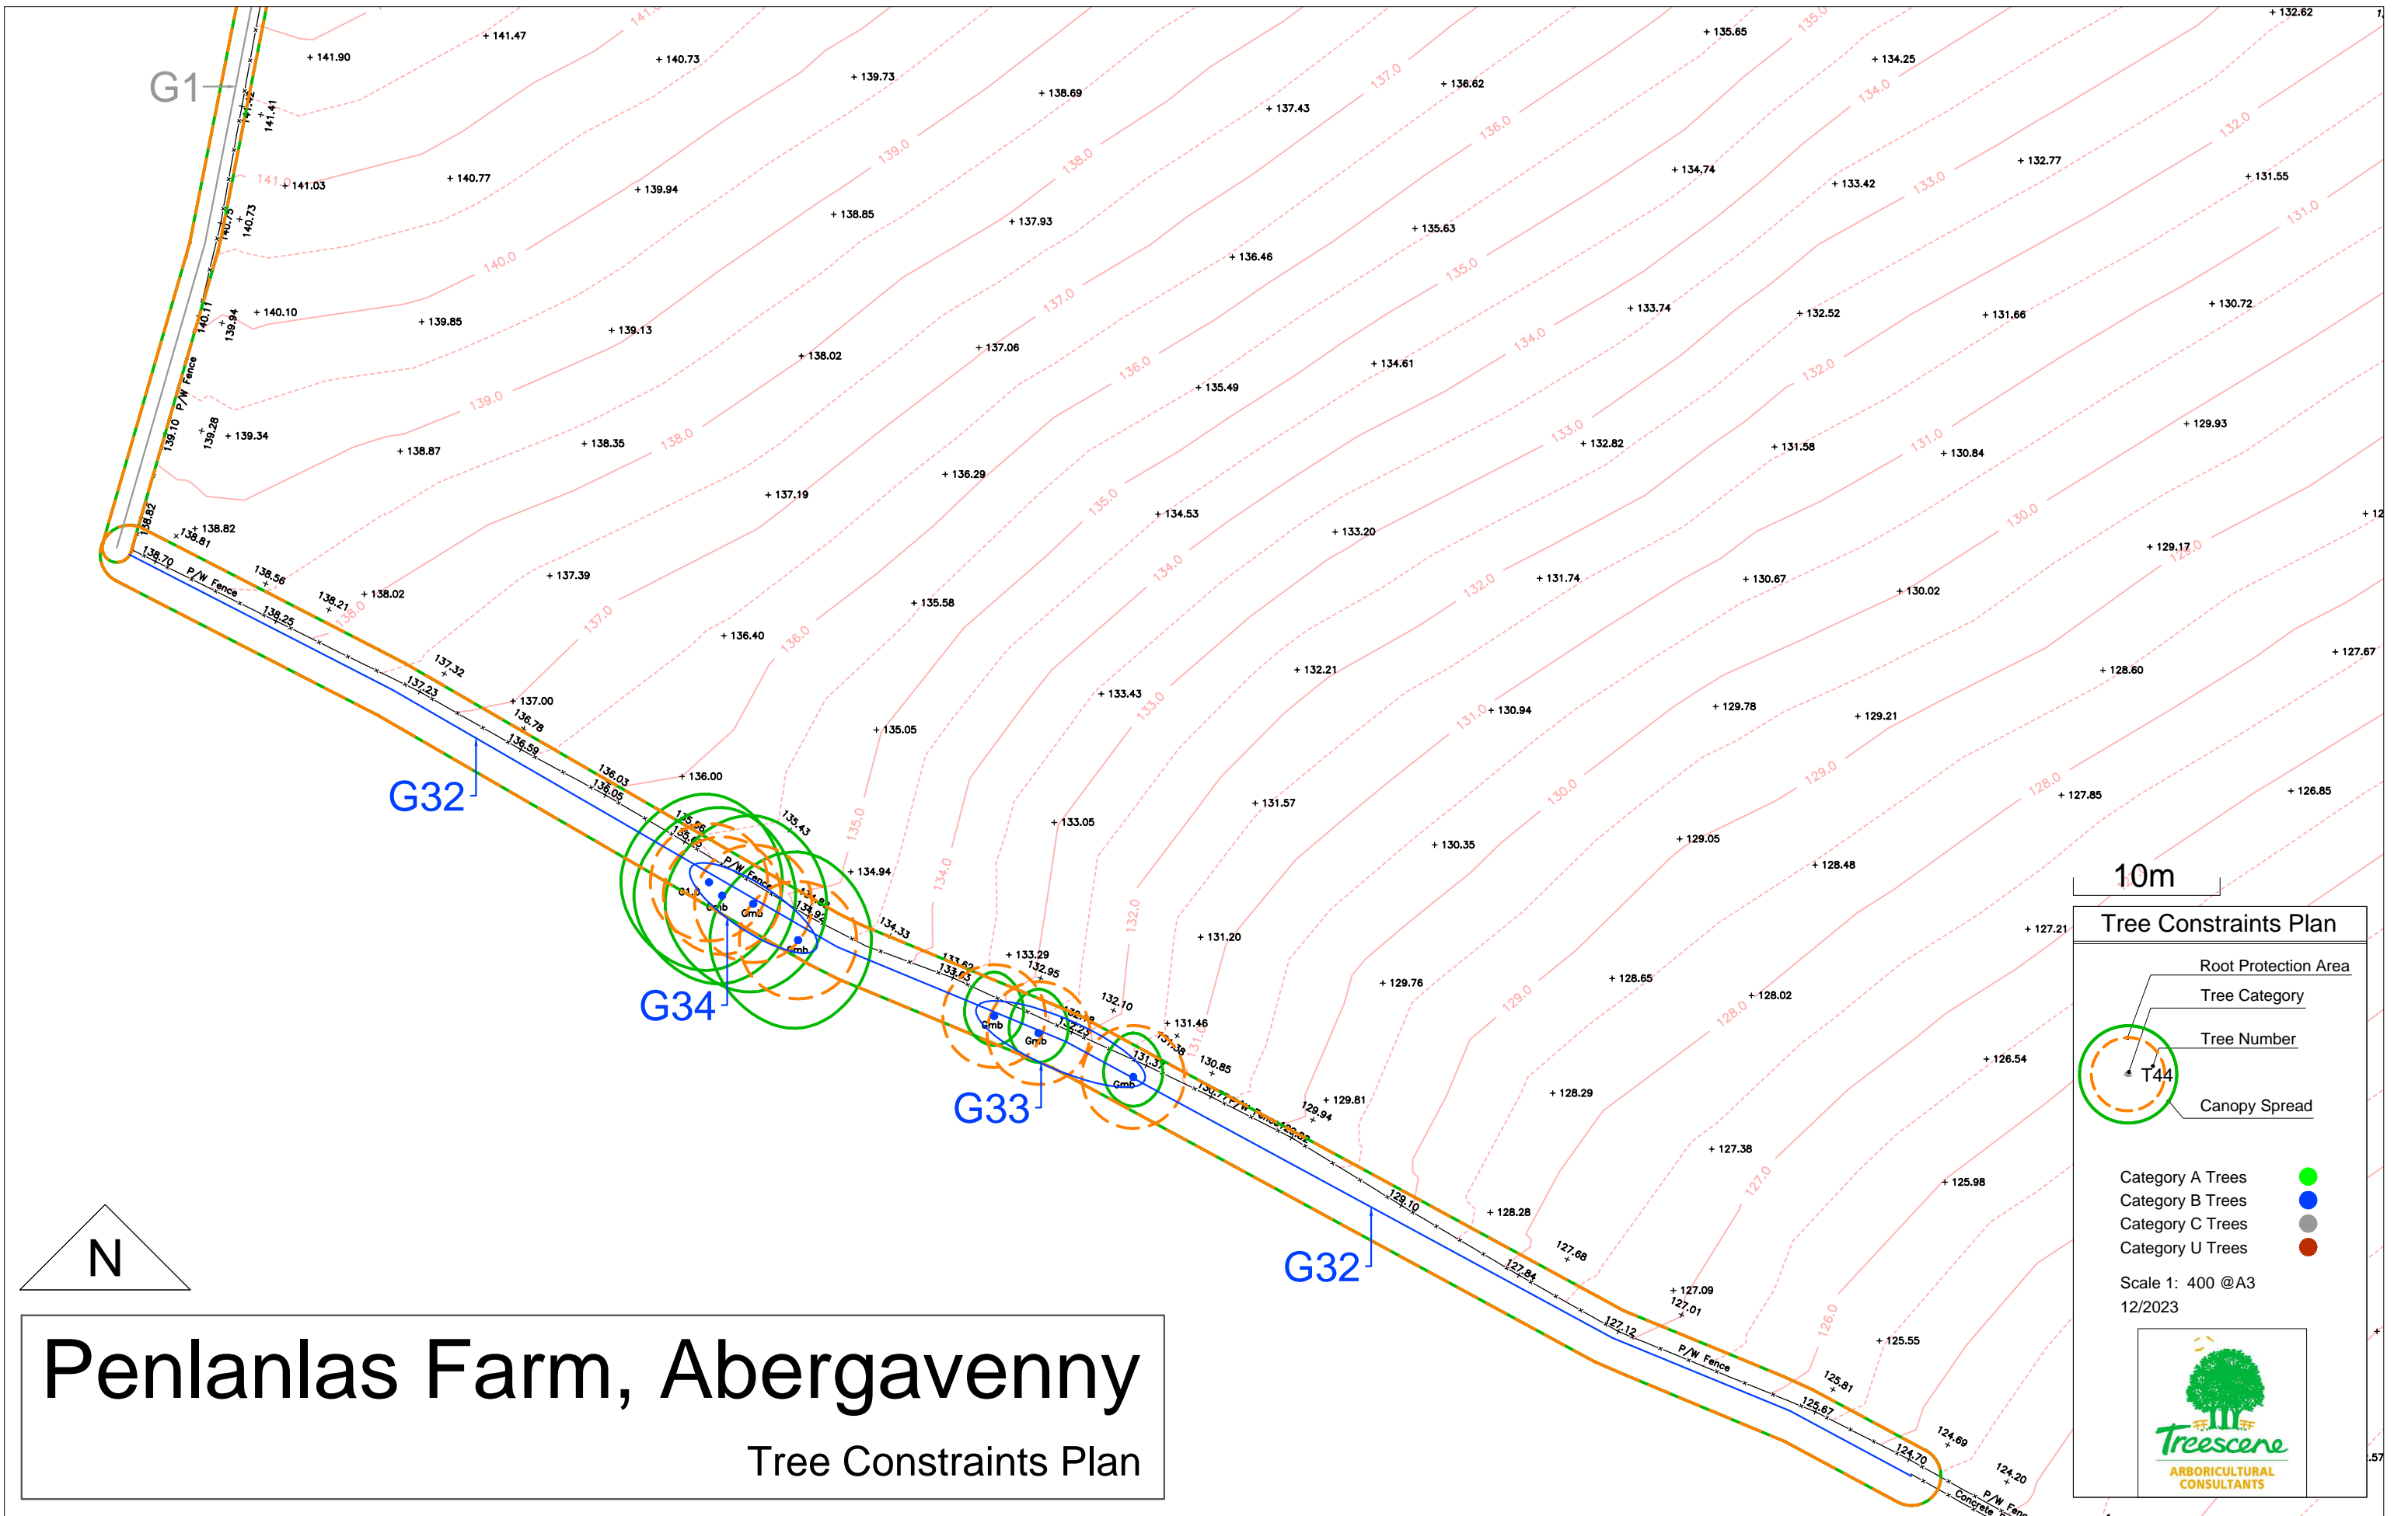

N

# Penlanlas Farm, Abergavenny

## Tree Constraints Plan

G5

T4

T3


G2

G2

G1



10m

### Tree Constraints Plan

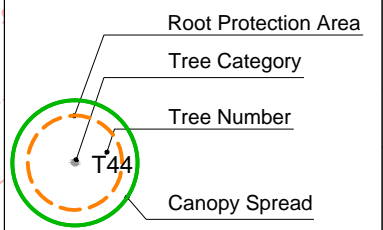



- Category A Trees ●
- Category B Trees ●
- Category C Trees ●
- Category U Trees ●

Scale 1: 400 @A3  
12/2023

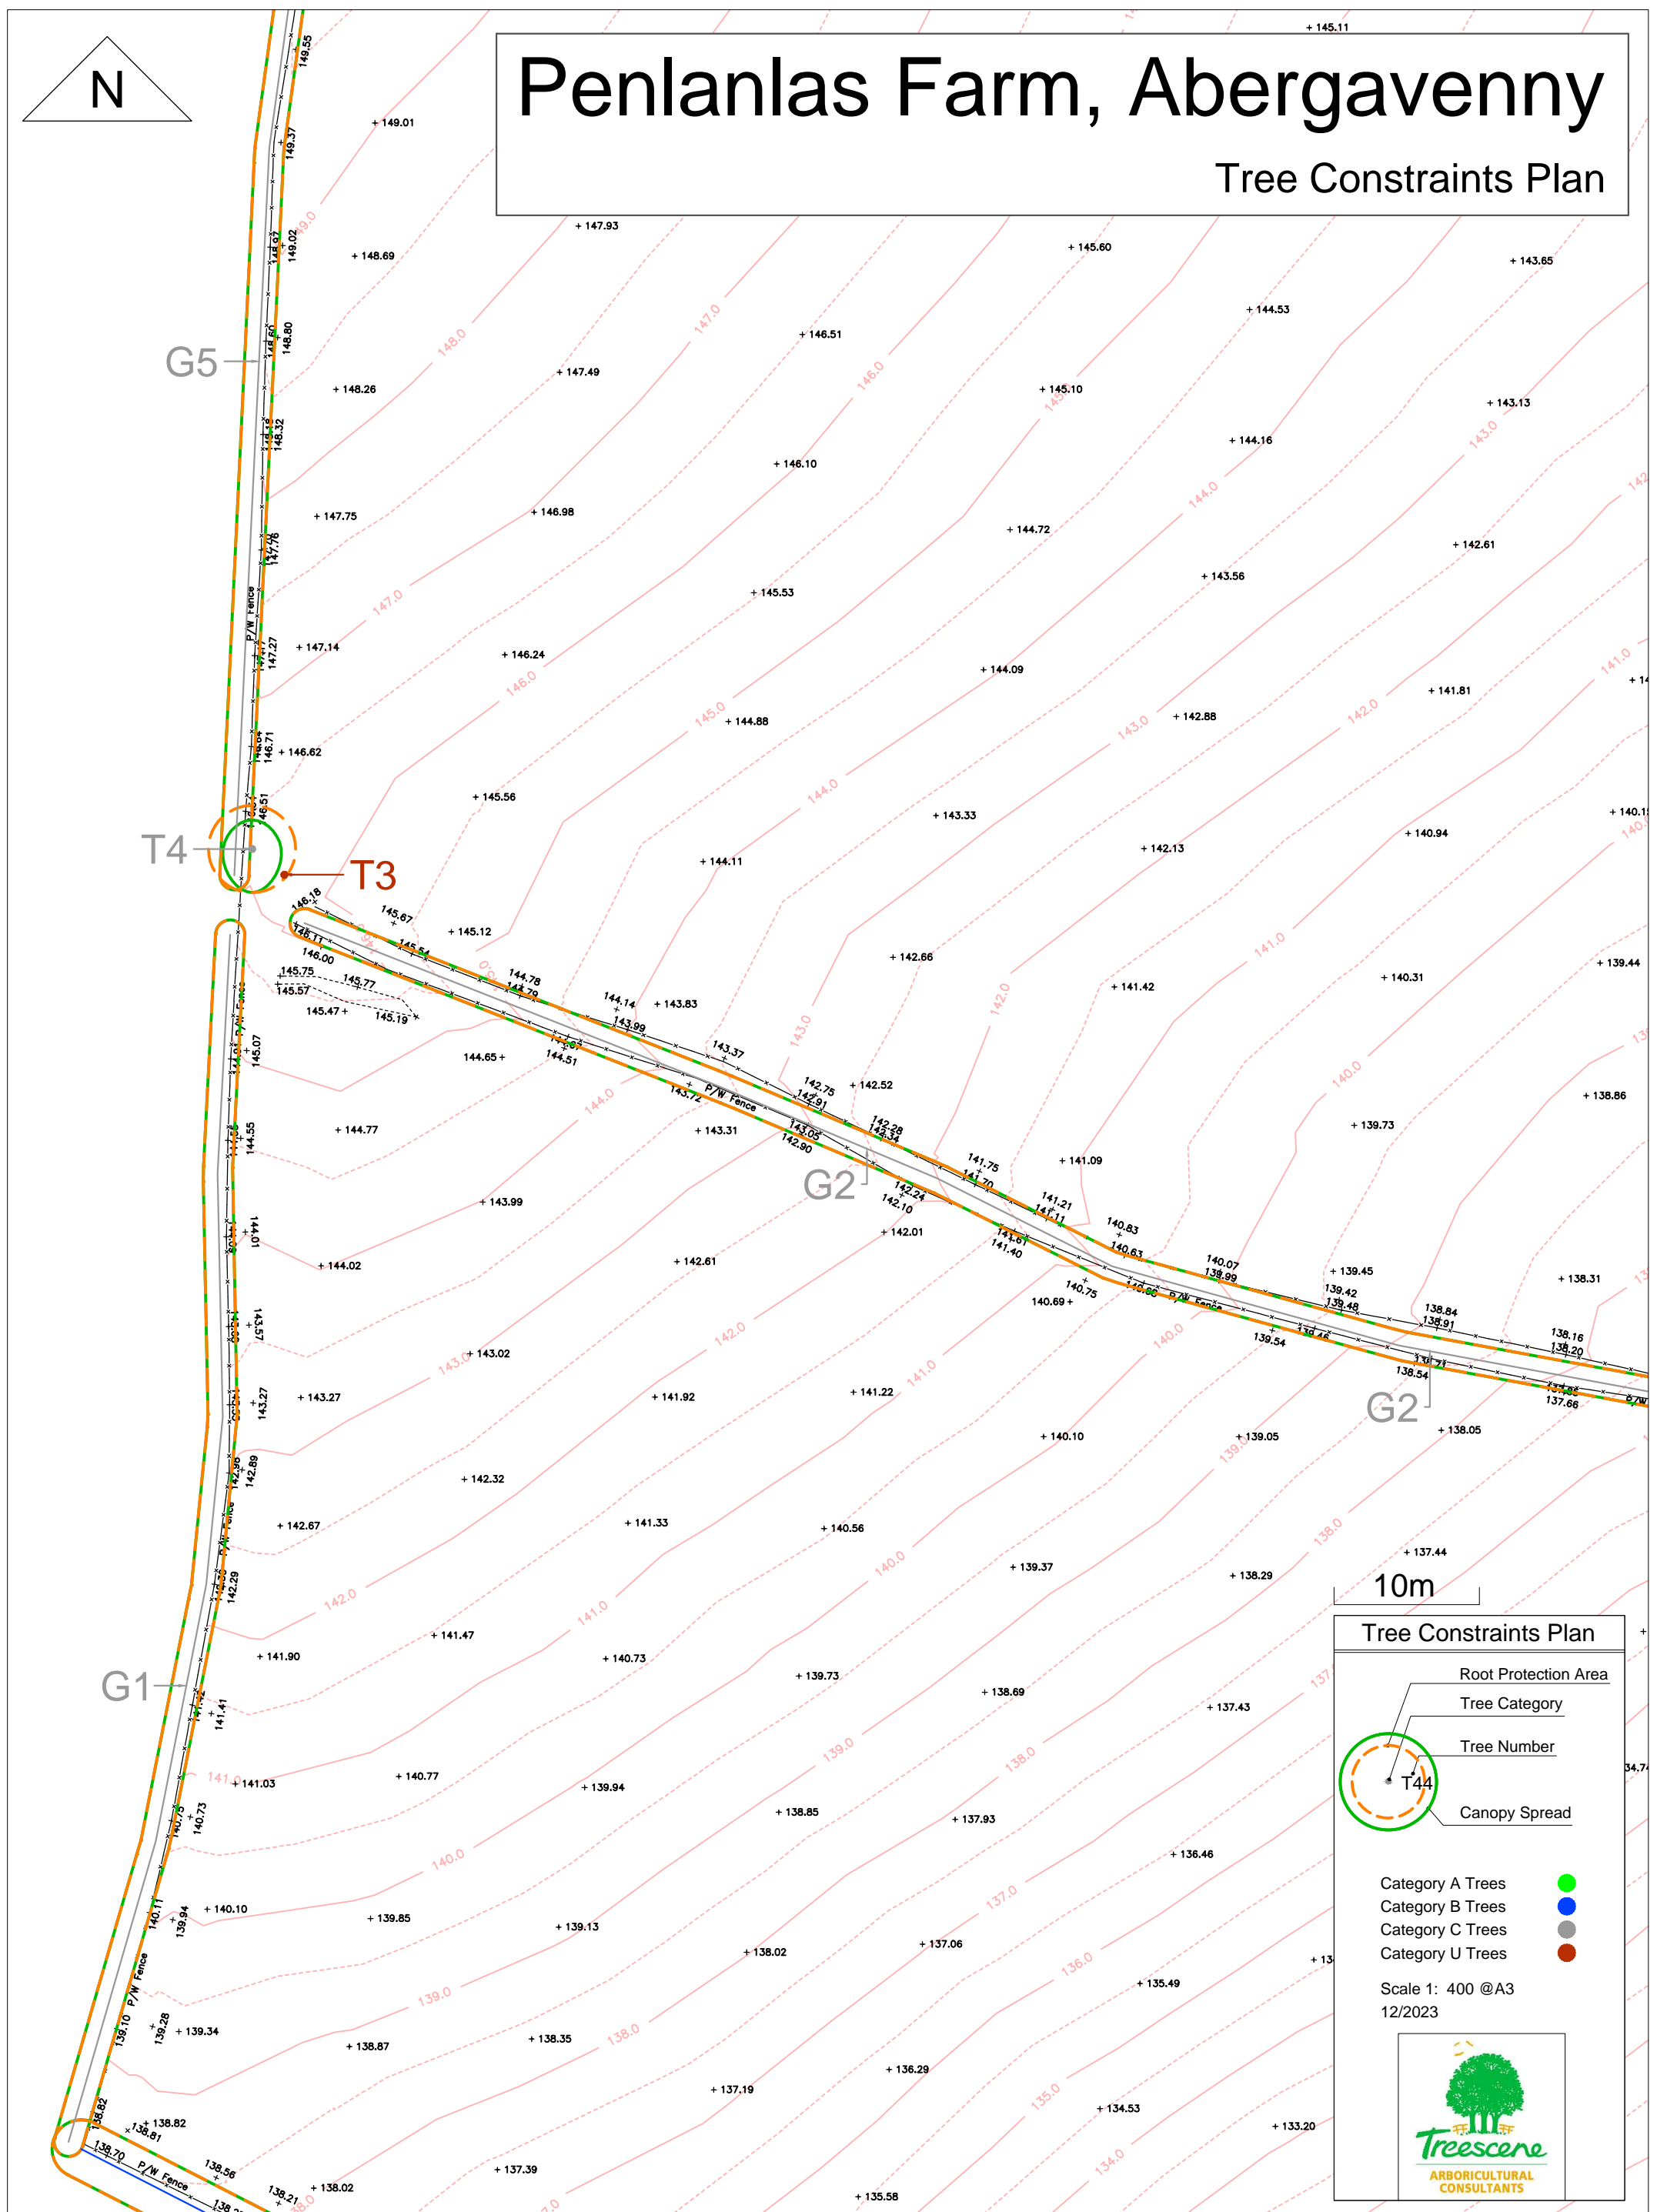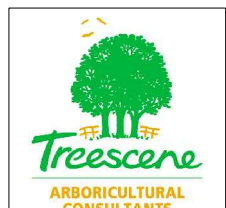

# Penlanlas Farm, Abergavenny

## Tree Constraints Plan

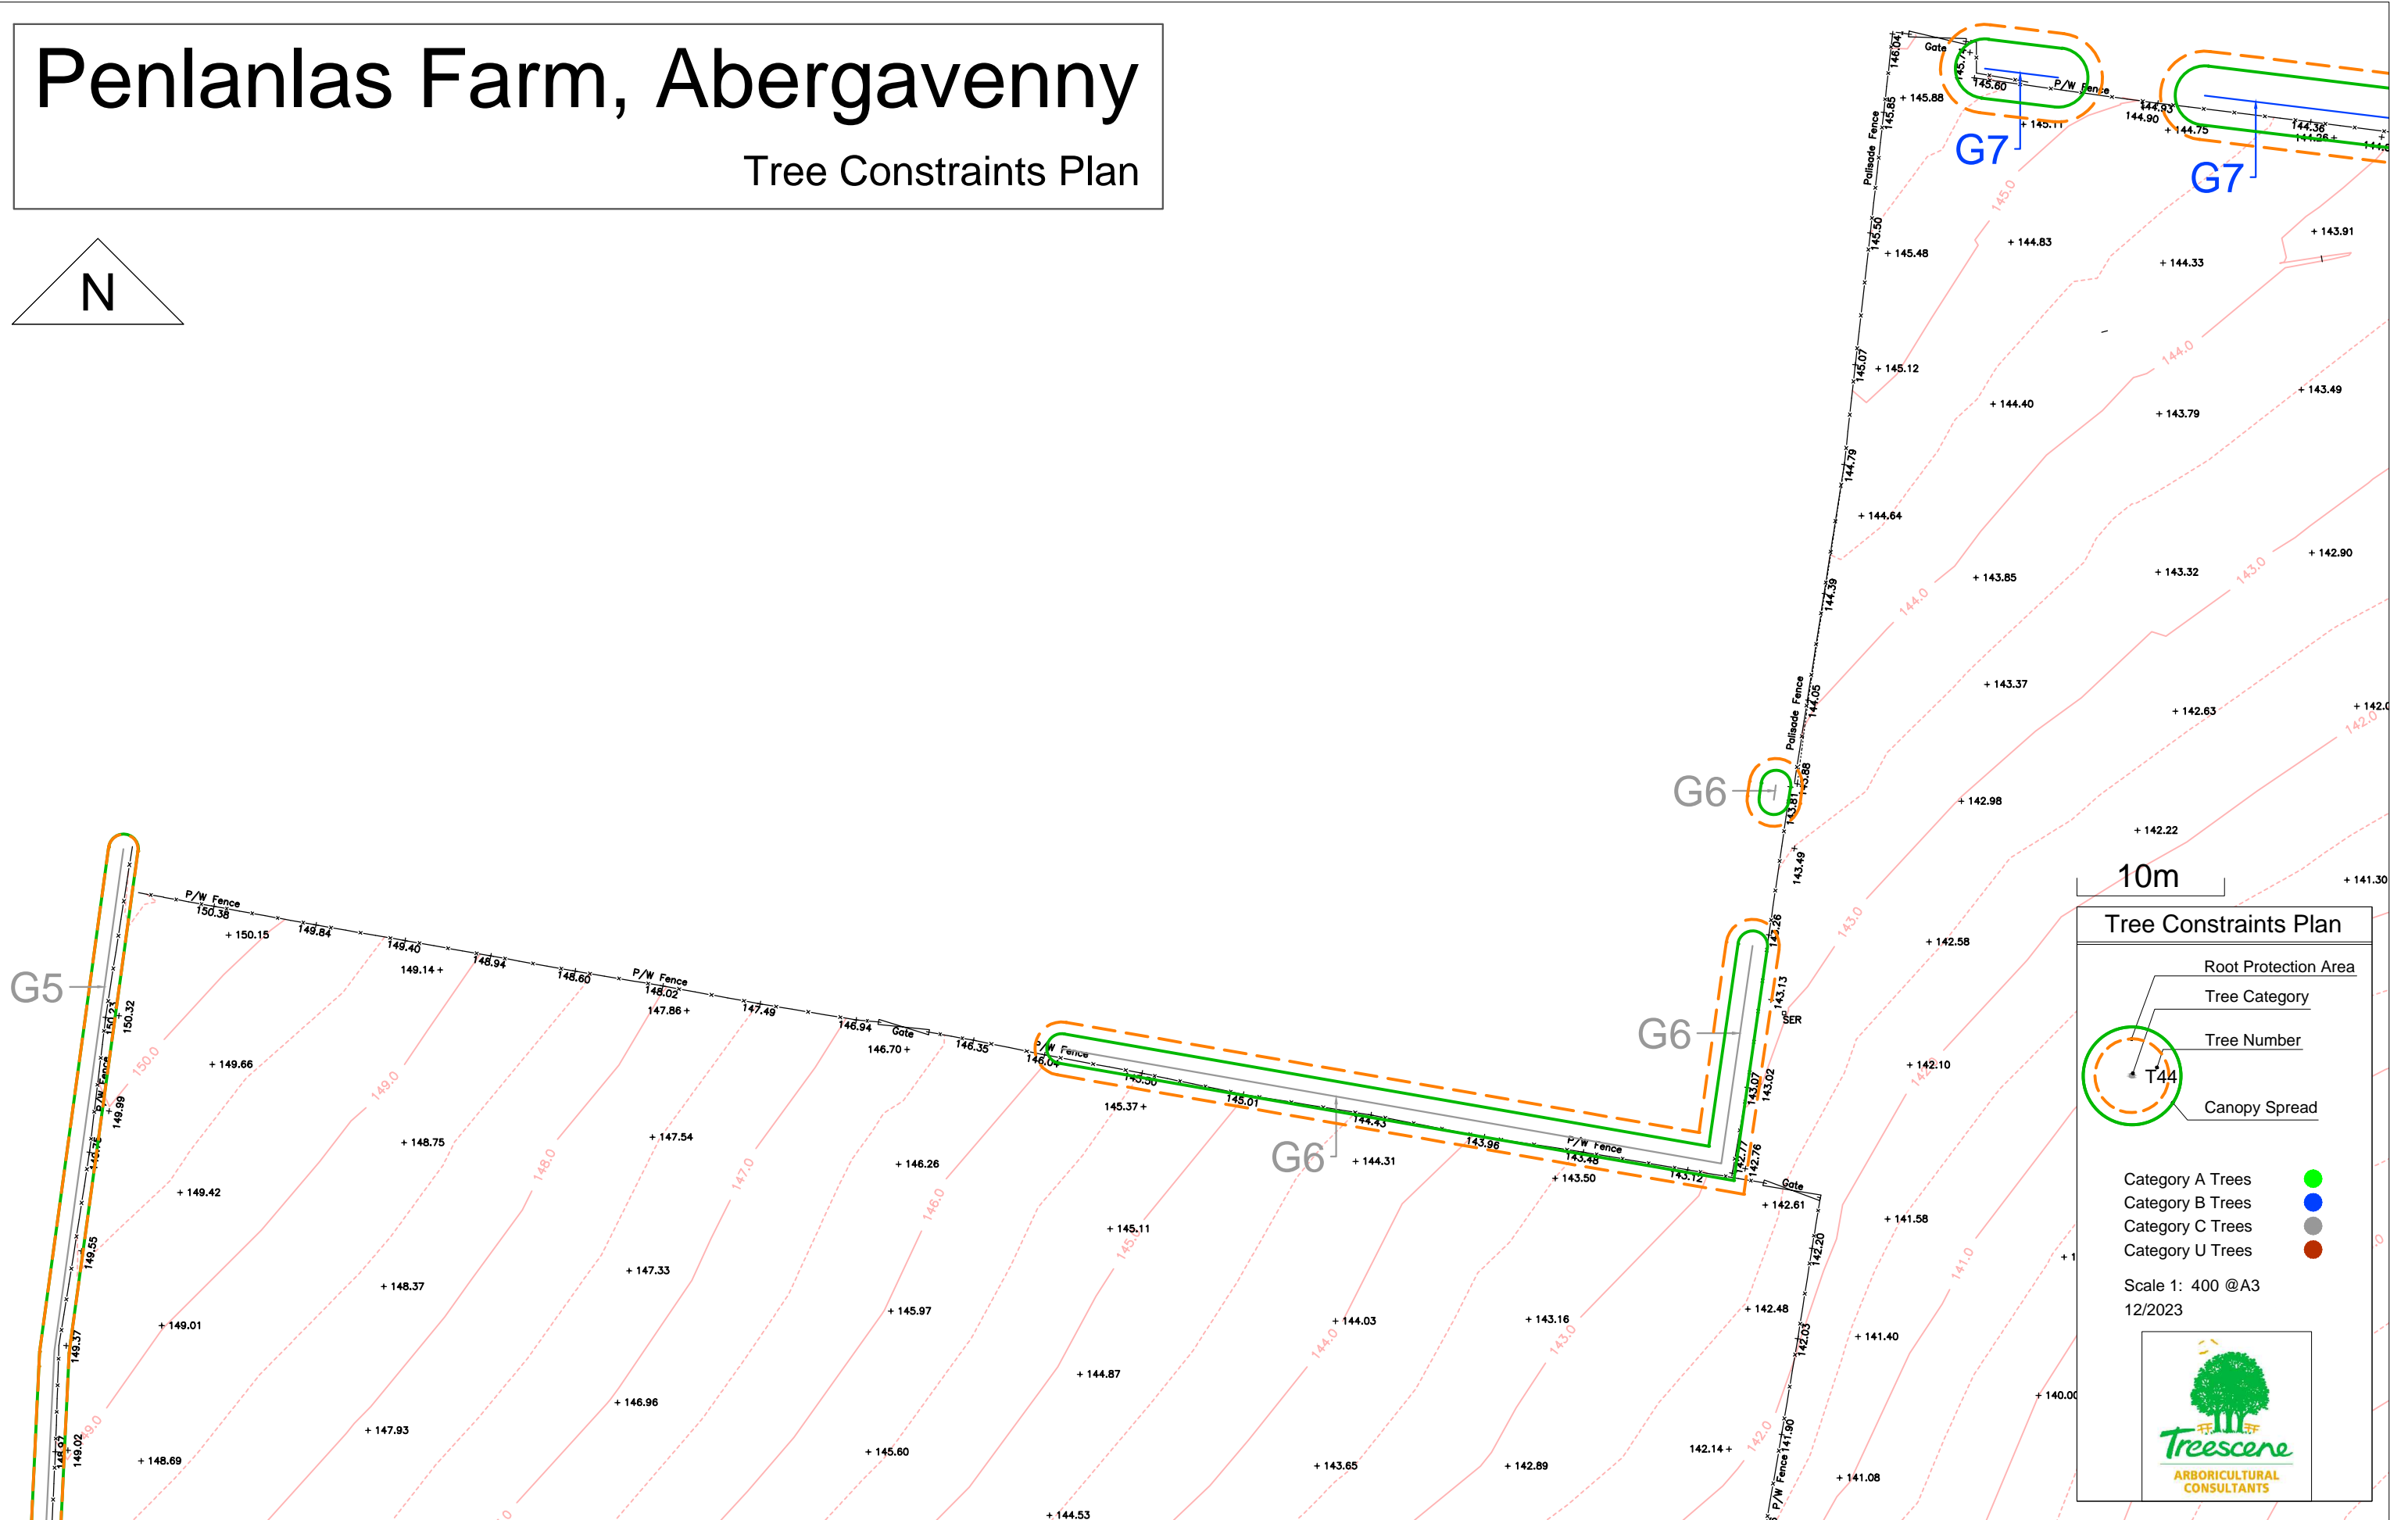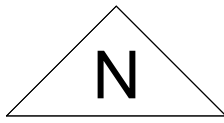

10m


**Tree Constraints Plan**

- Root Protection Area
- Tree Category
- Tree Number
- Canopy Spread

Category A Trees ●  
Category B Trees ●  
Category C Trees ●  
Category U Trees ●

Scale 1: 400 @A3  
12/2023



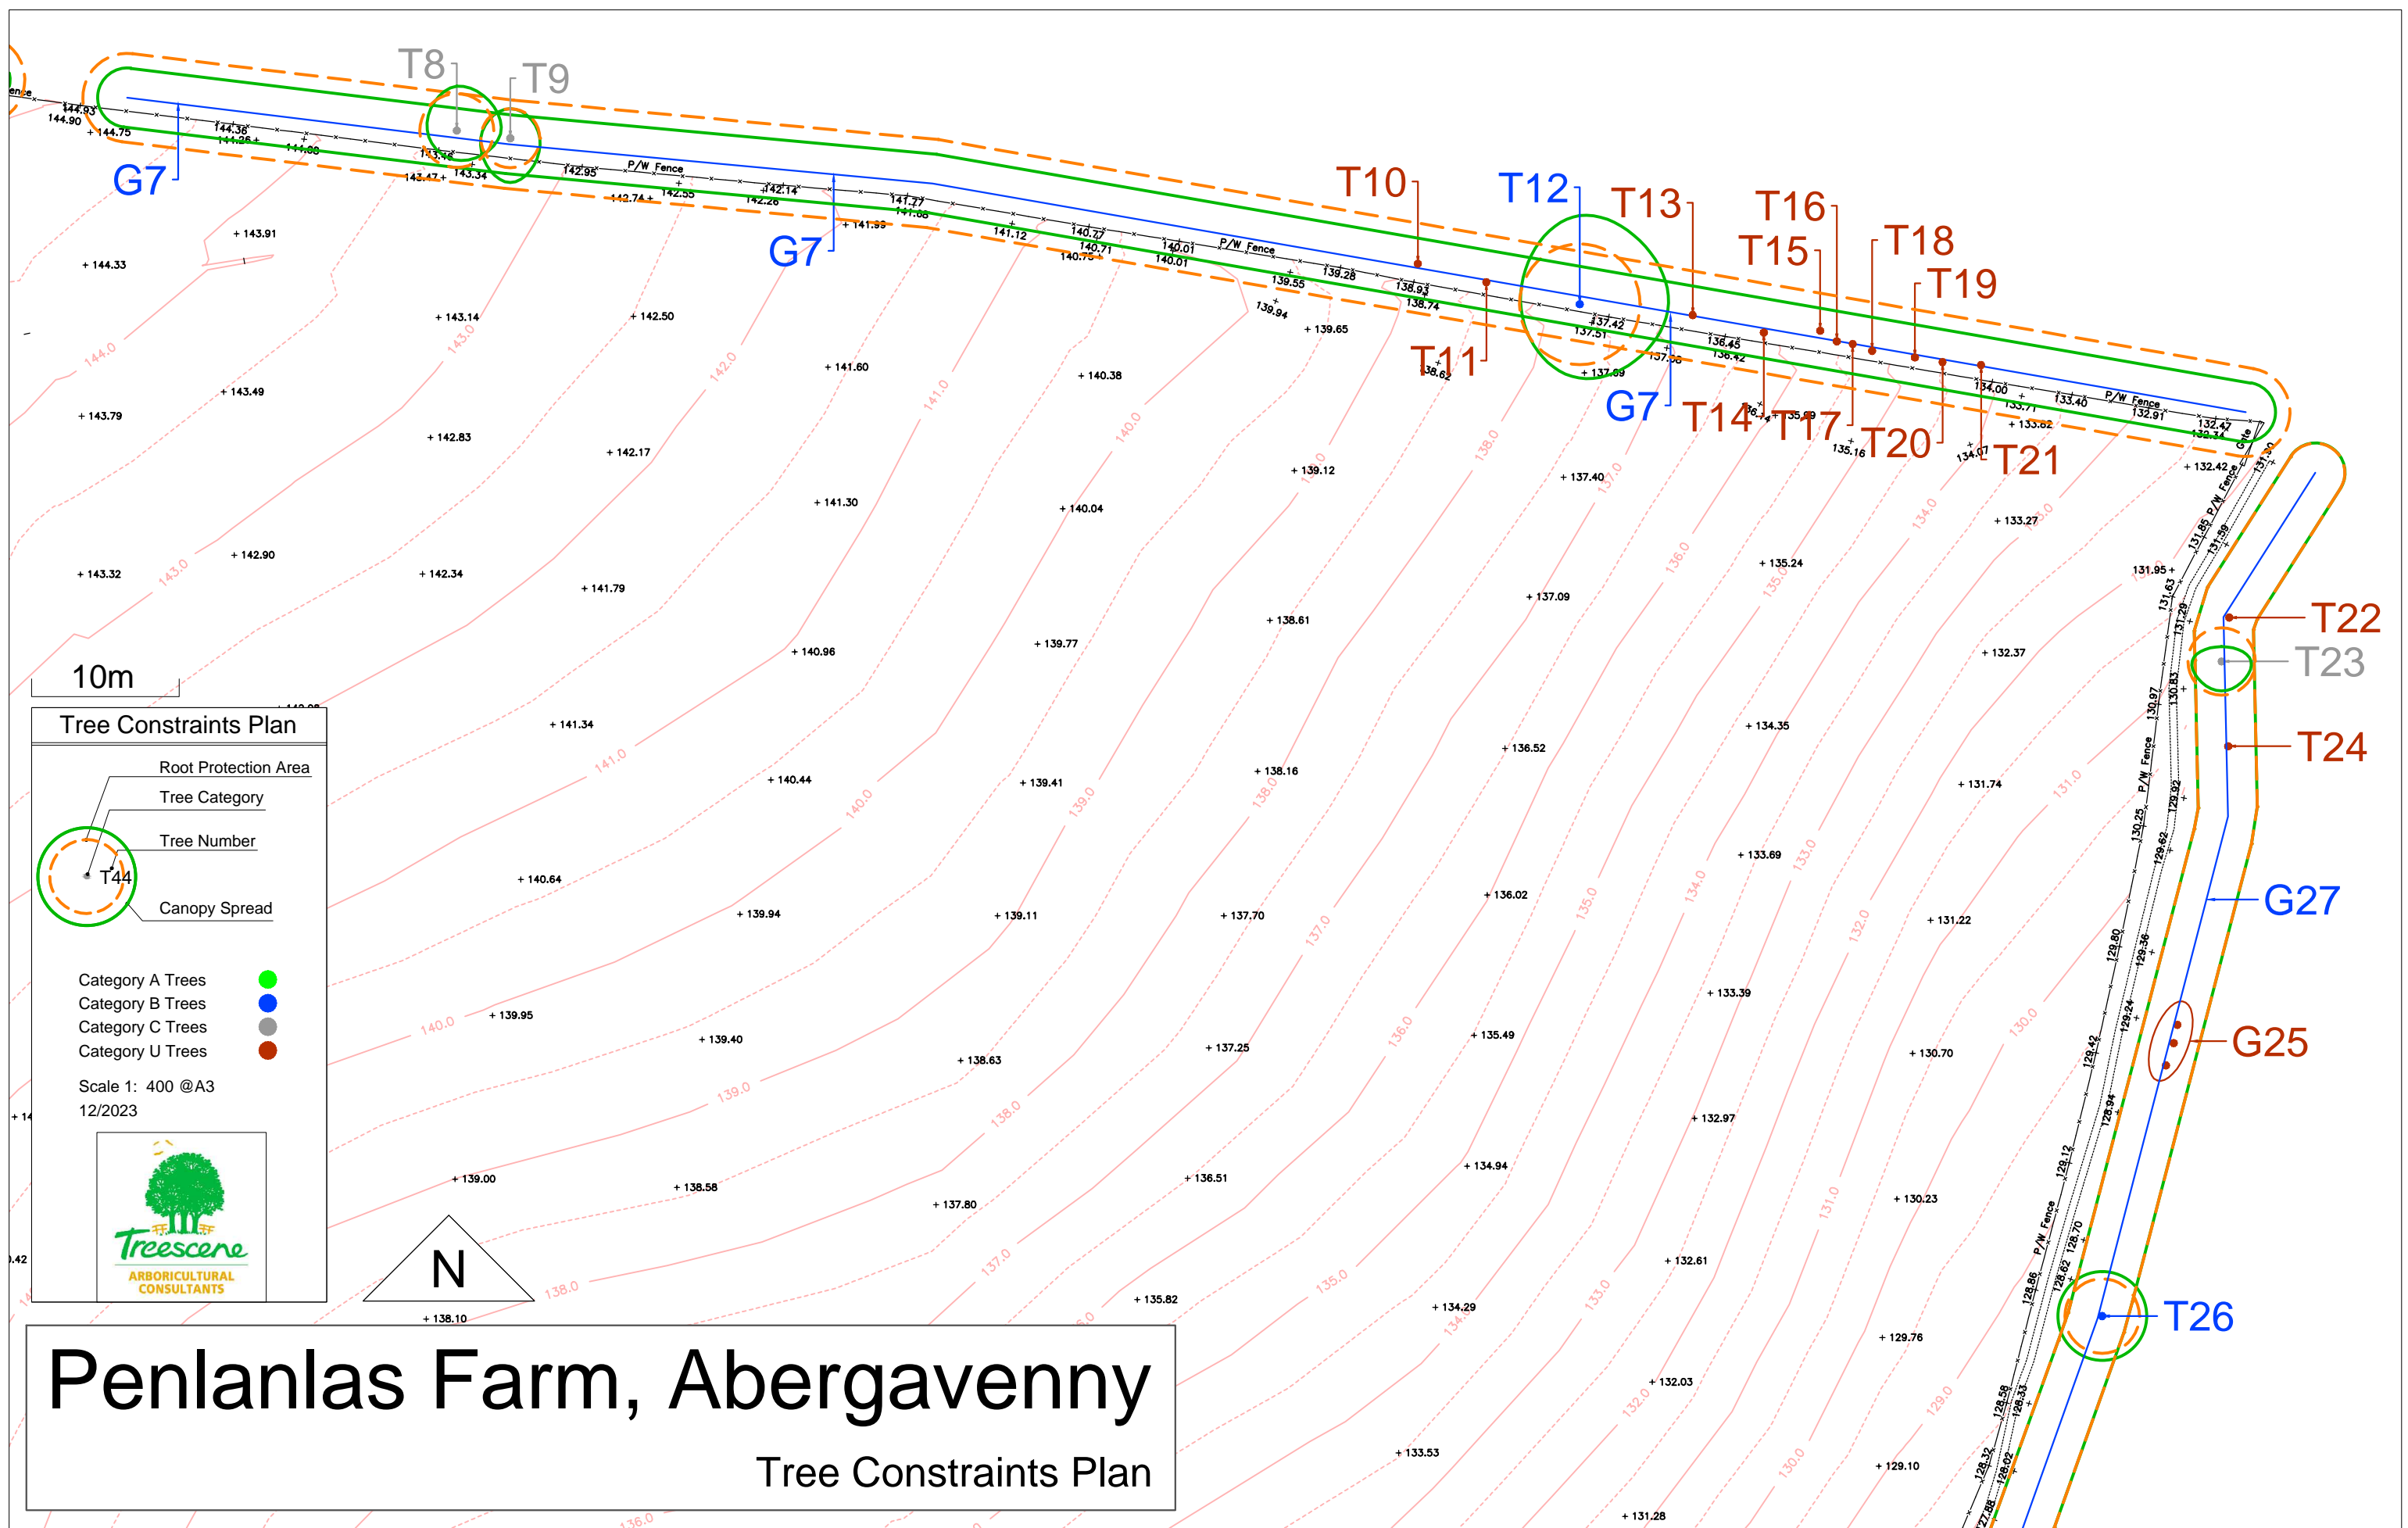

**Tree Constraints Plan**

- Root Protection Area
- Tree Category
- Tree Number
- Canopy Spread

Category A Trees ●  
 Category B Trees ●  
 Category C Trees ●  
 Category U Trees ●

Scale 1: 400 @A3  
12/2023




# Penlanlas Farm, Abergavenny

## Tree Constraints Plan

# Penlanlas Farm, Abergavenny

## Tree Constraints Plan

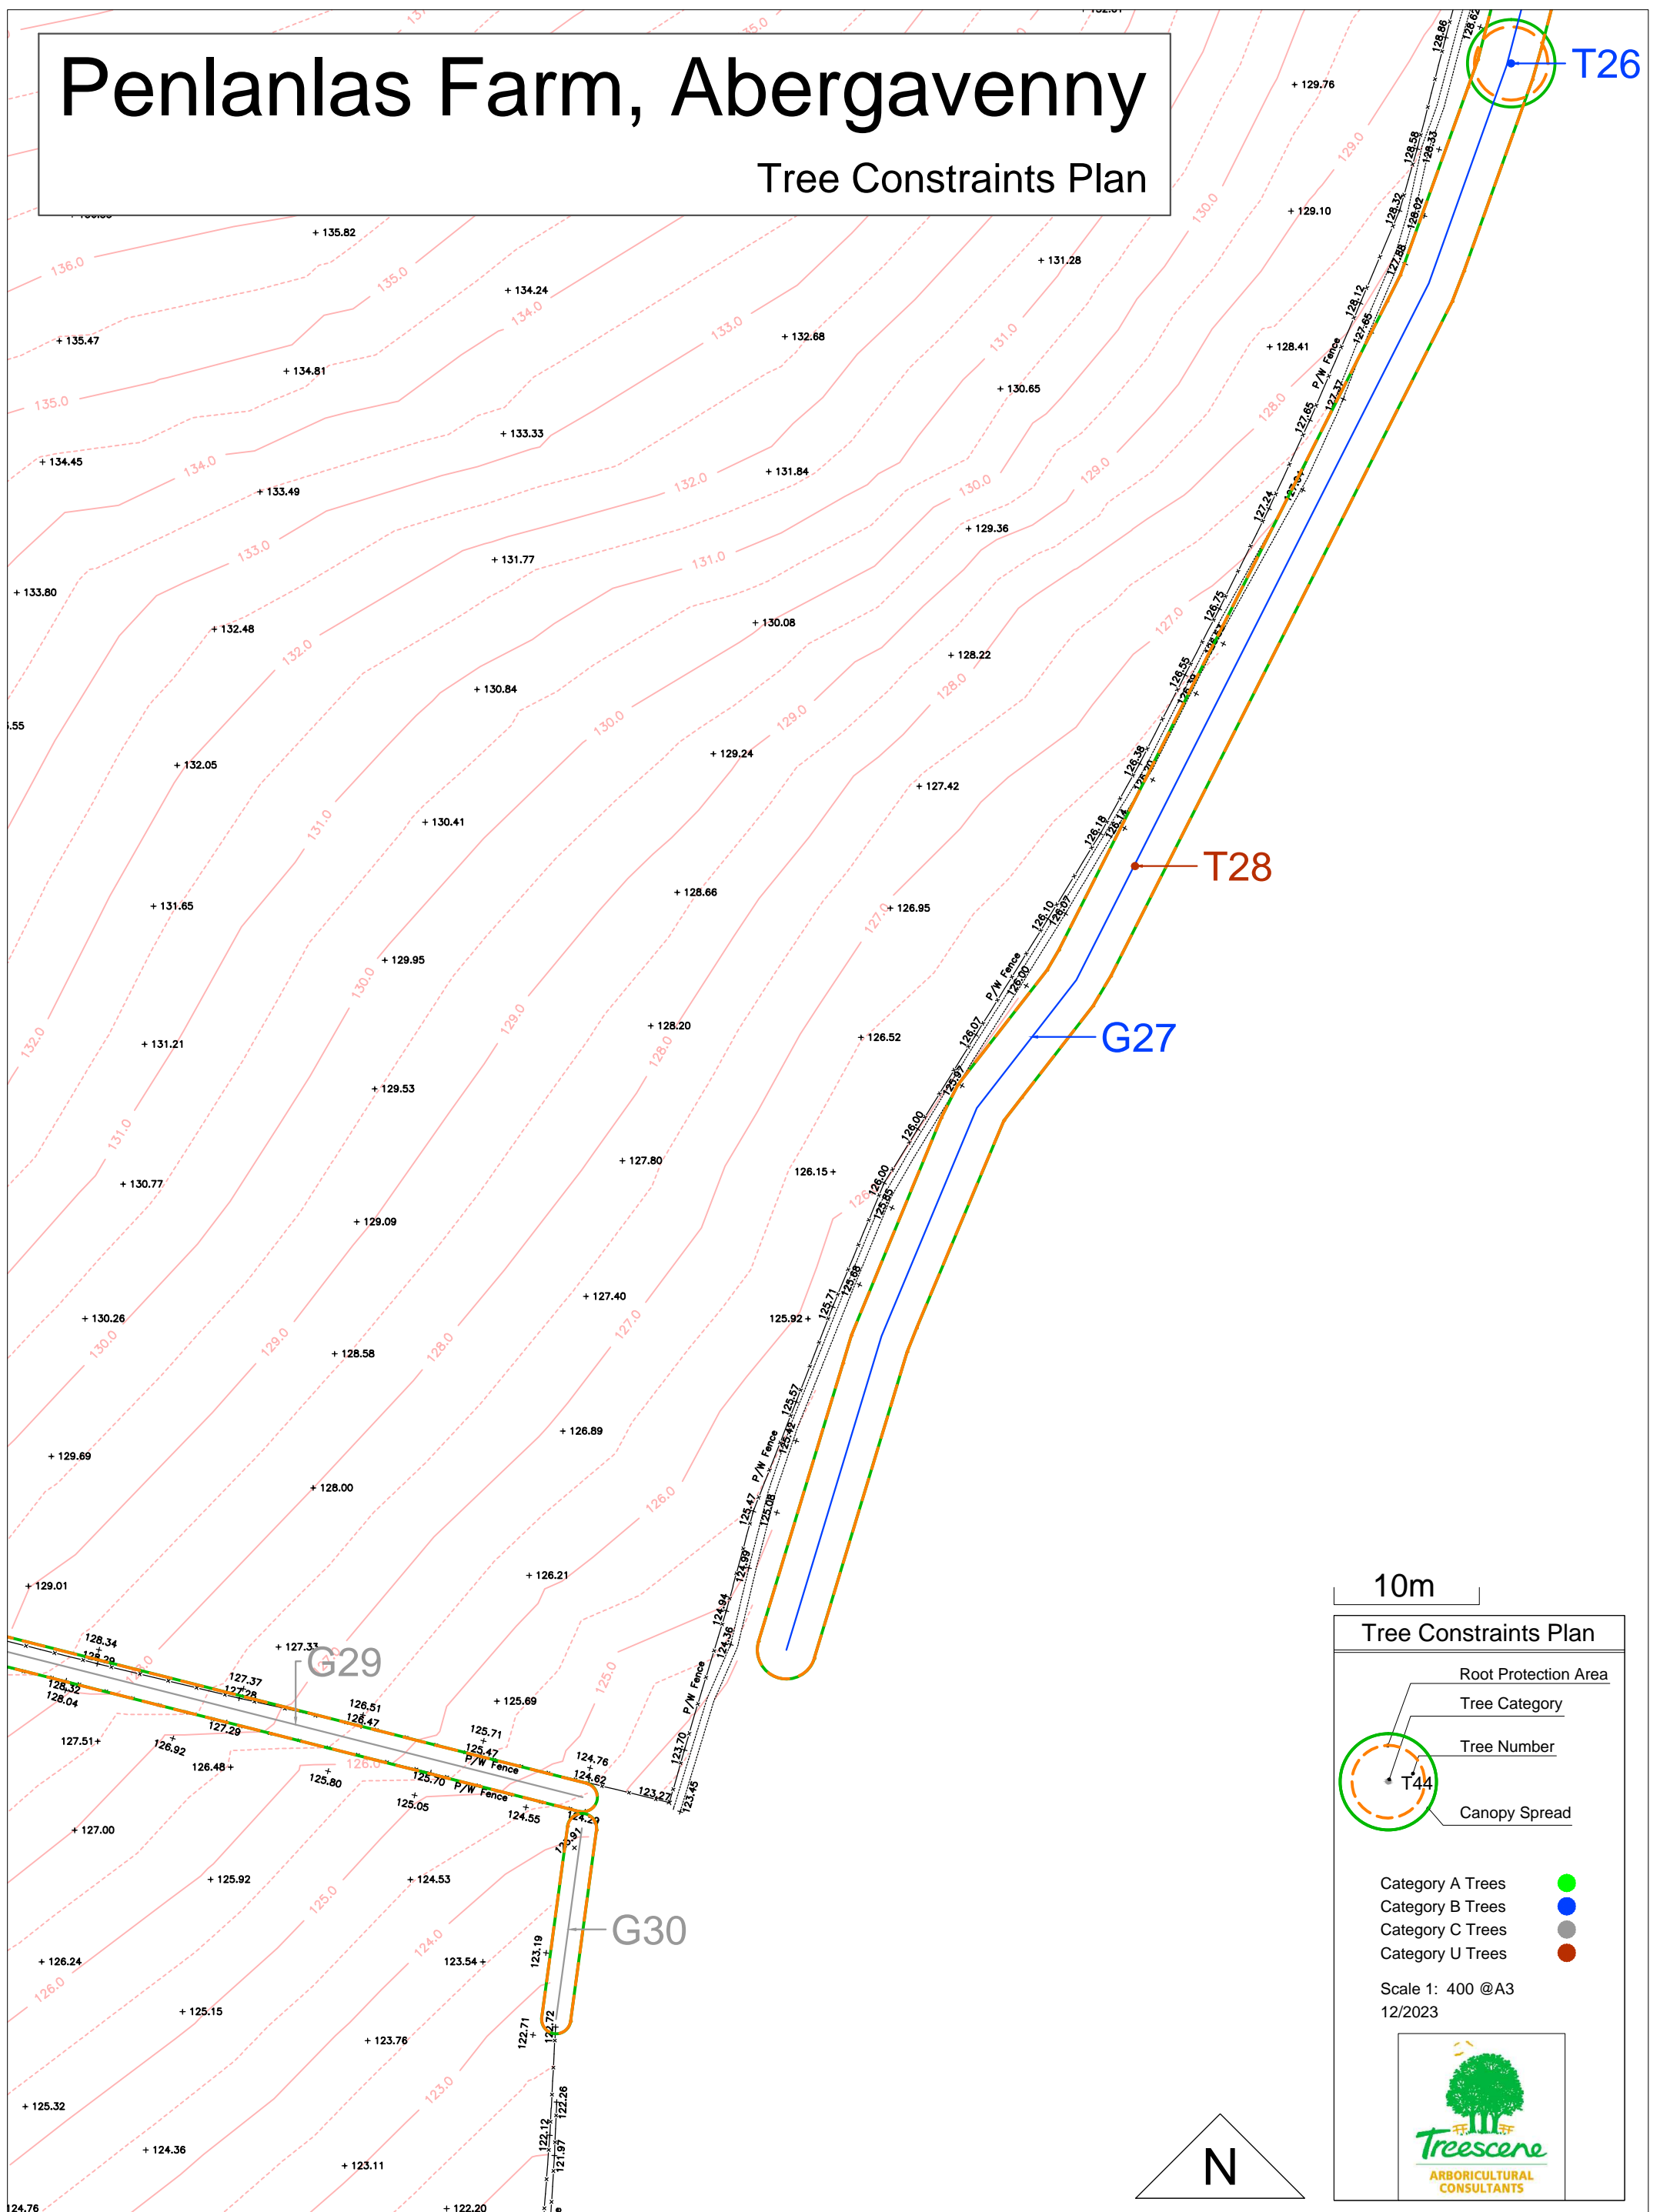

10m

### Tree Constraints Plan


- Root Protection Area
- Tree Category
- Tree Number
- Canopy Spread

Category A Trees ●  
Category B Trees ●  
Category C Trees ●  
Category U Trees ●

Scale 1: 400 @A3  
12/2023

The logo for Treescene Arboricultural Consultants features a stylized green tree with a yellow sun-like symbol above it, and the text 'Treescene' in a green font, with 'ARBORICULTURAL CONSULTANTS' in a smaller, black font below it.



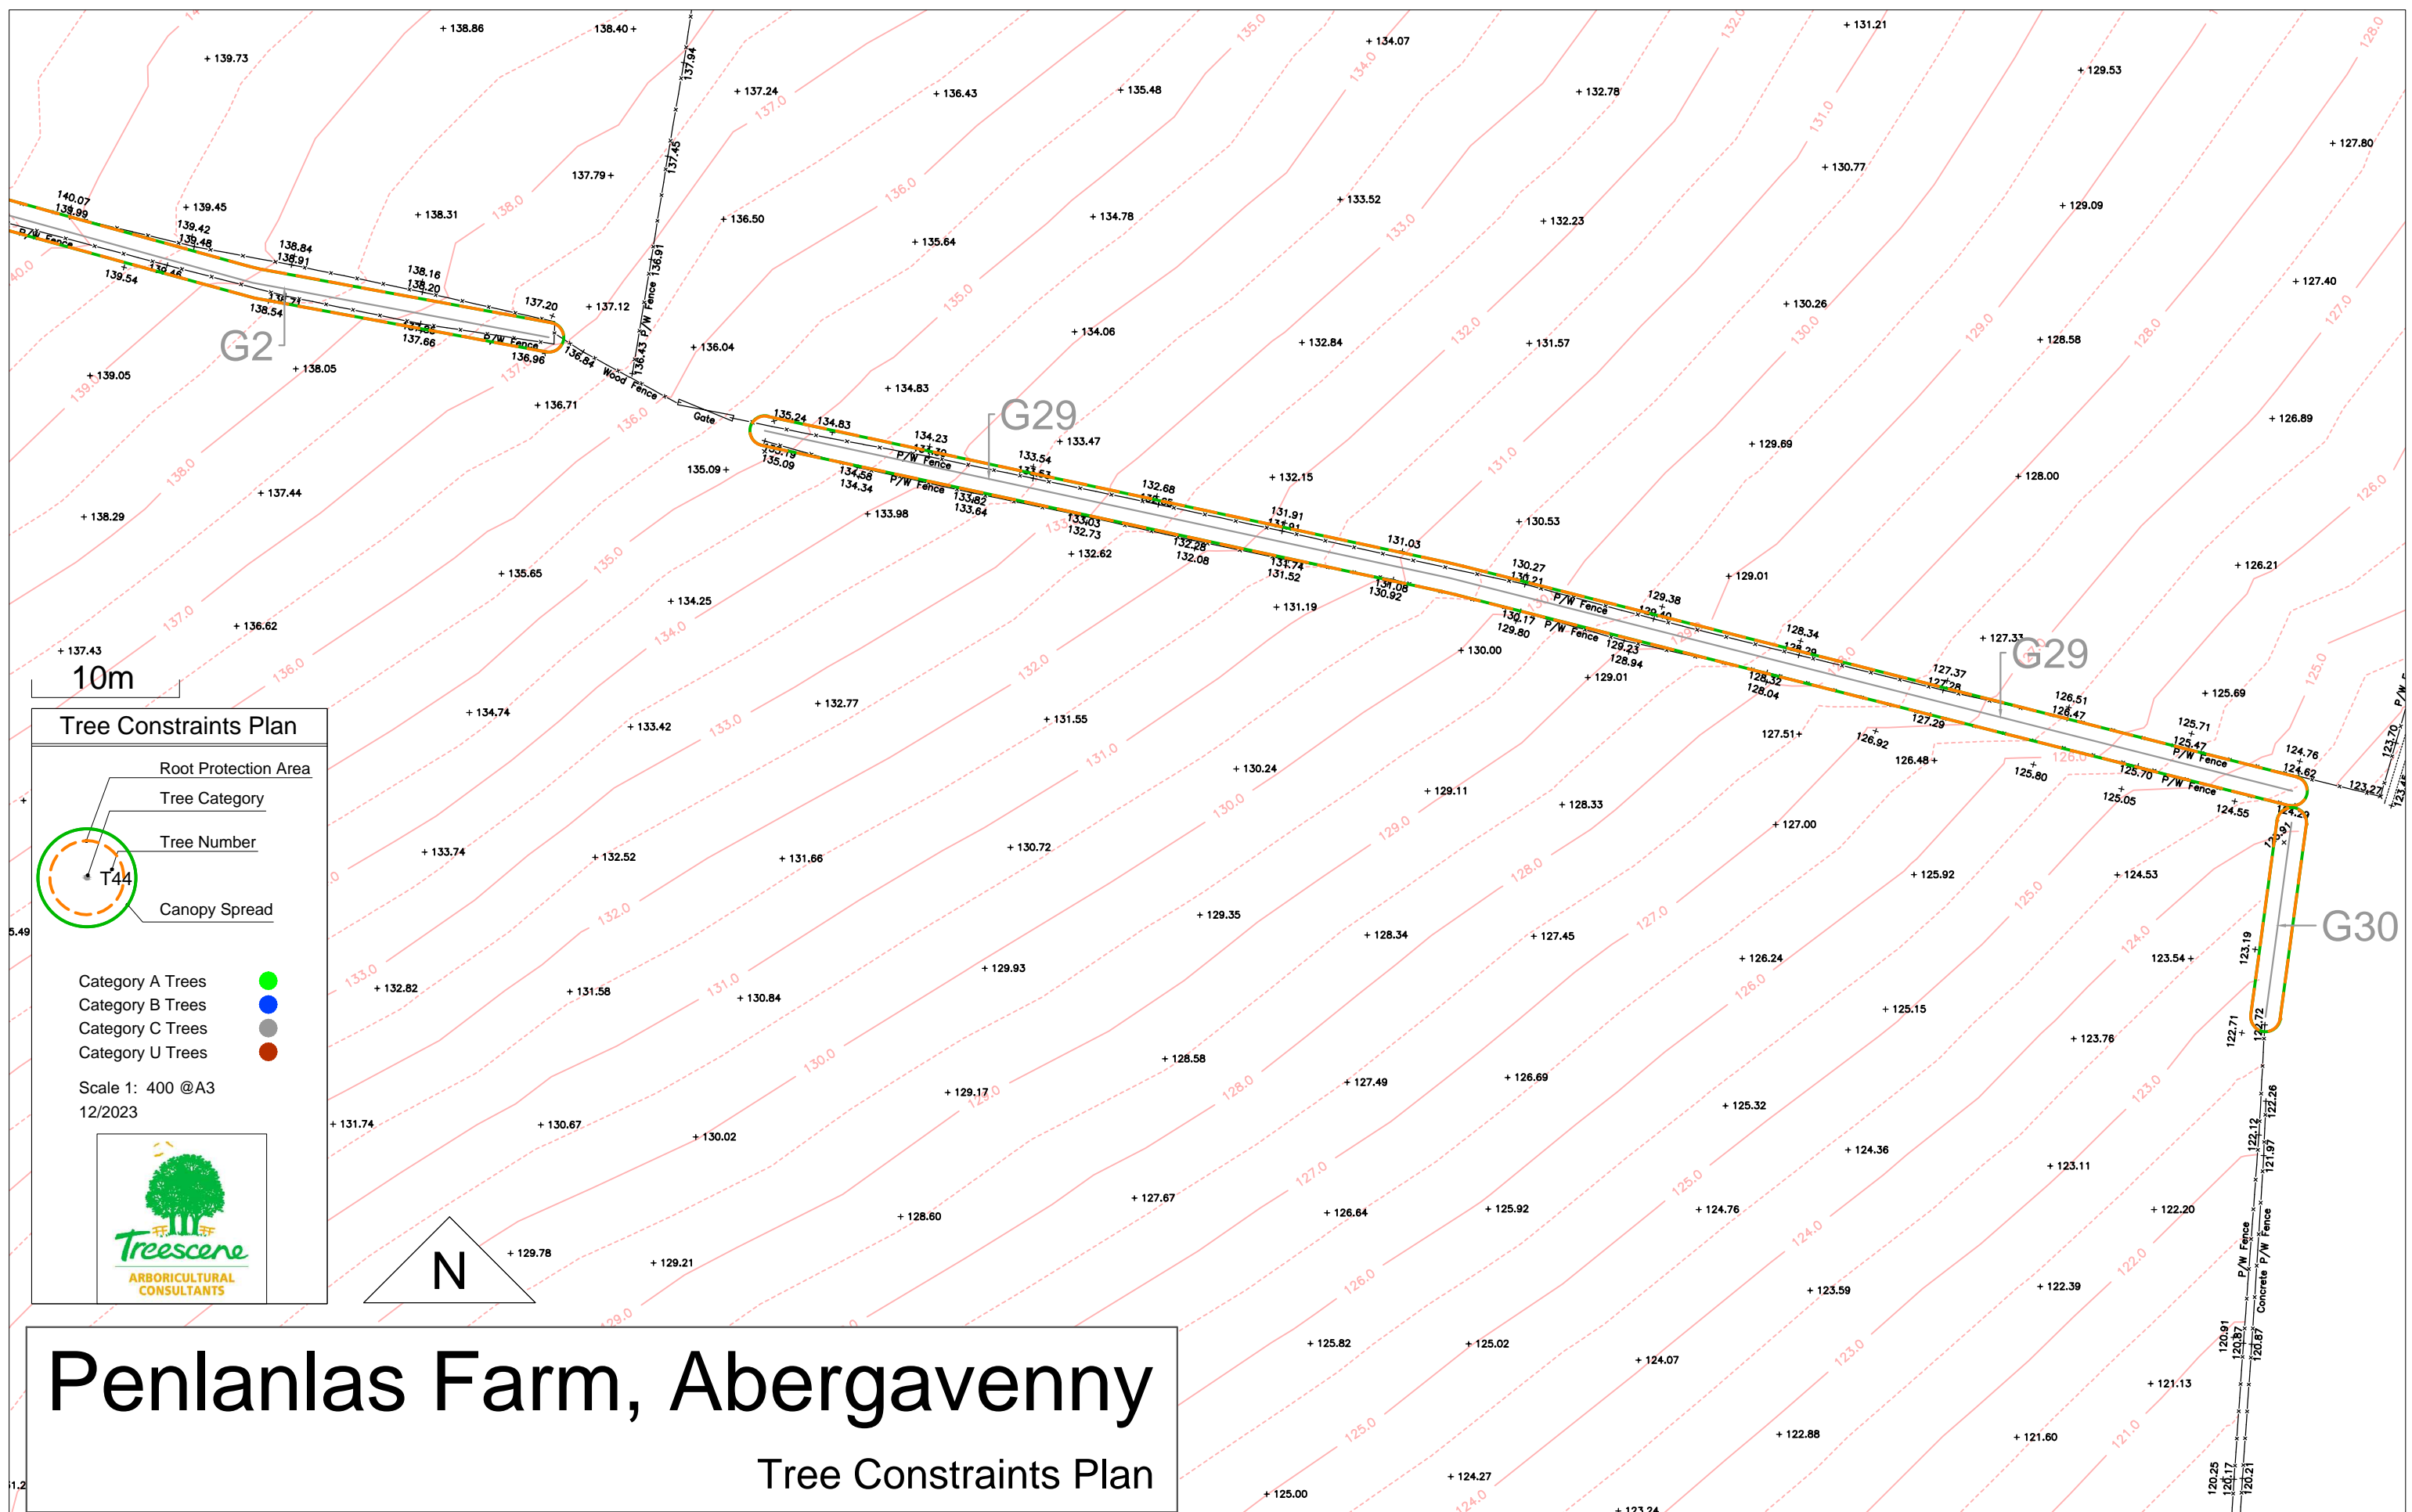


**Tree Constraints Plan**

- Root Protection Area
- Tree Category
- Tree Number
- Canopy Spread


Category A Trees ●  
 Category B Trees ●  
 Category C Trees ●  
 Category U Trees ●

Scale 1: 400 @A3  
 12/2023

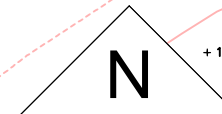

# Penlanlas Farm, Abergavenny






## Tree Constraints Plan

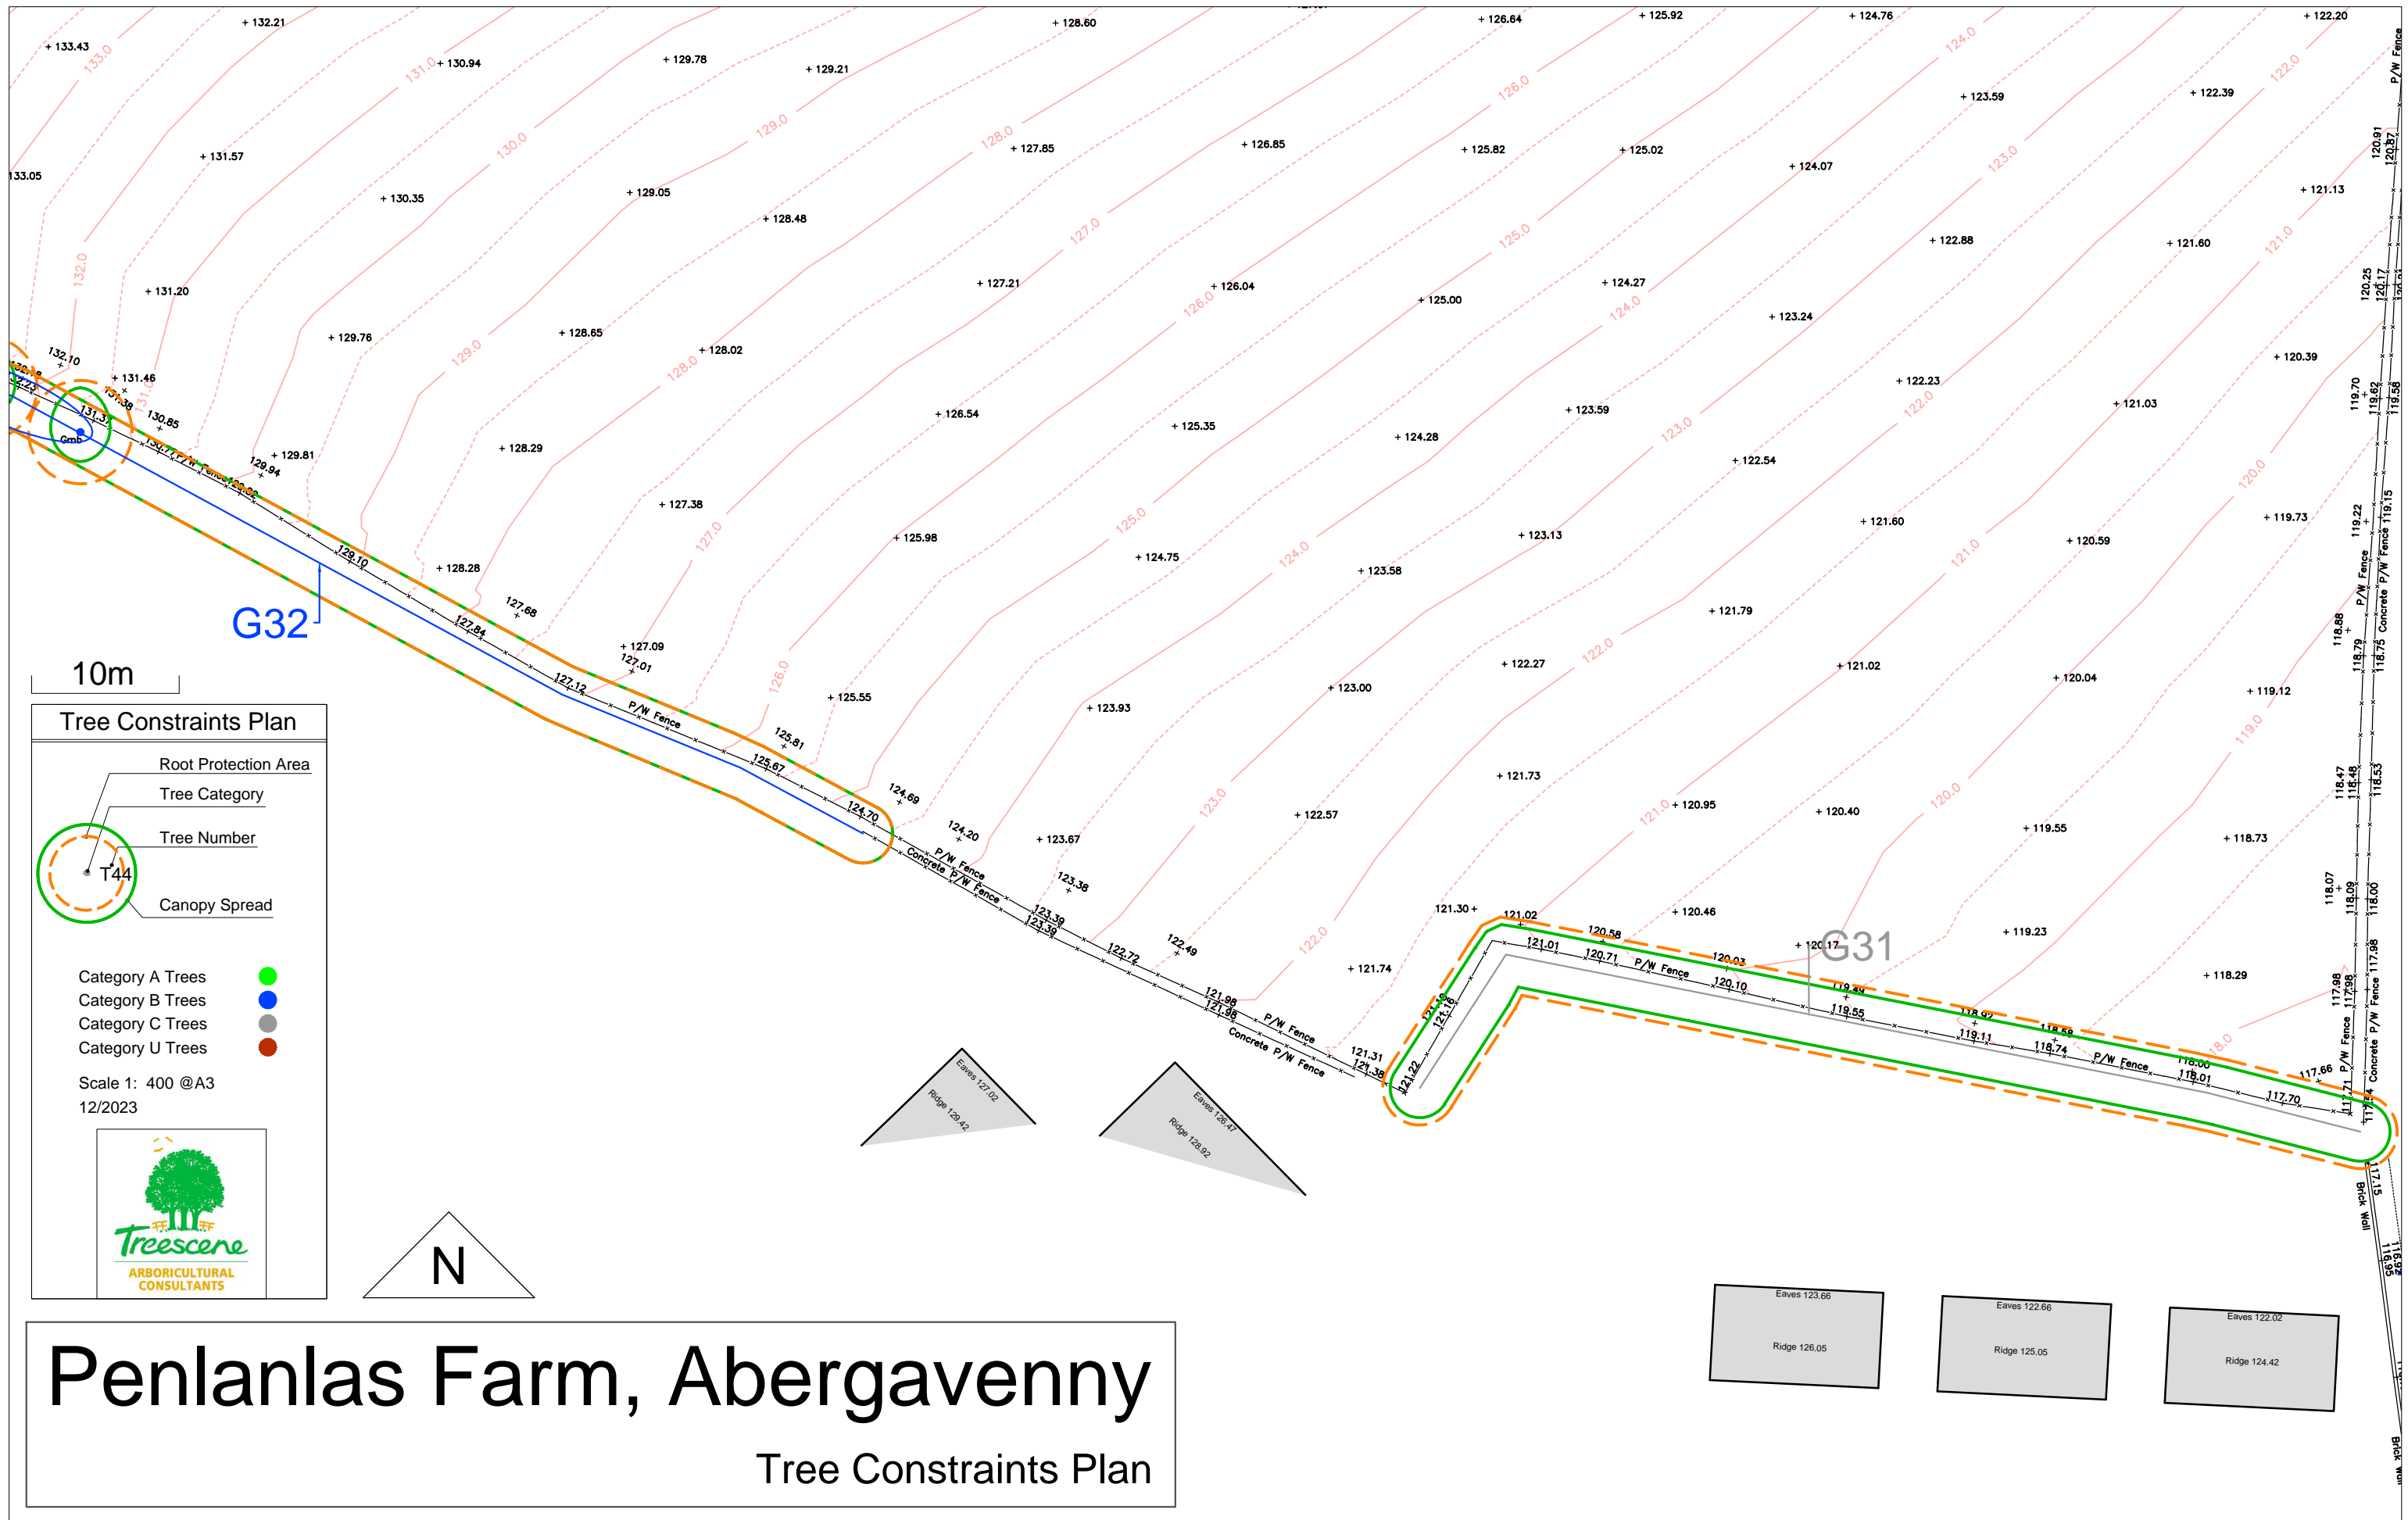

10m

G32

G31

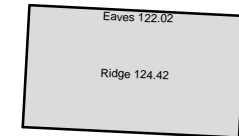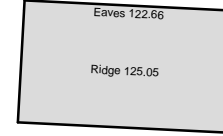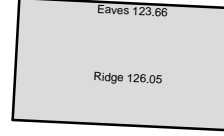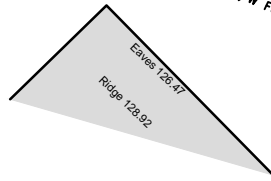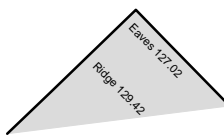

Black