


USK ATHLETIC SOCIAL CLUB - FLOOR PLAN FOR LICENSING PURPOSES

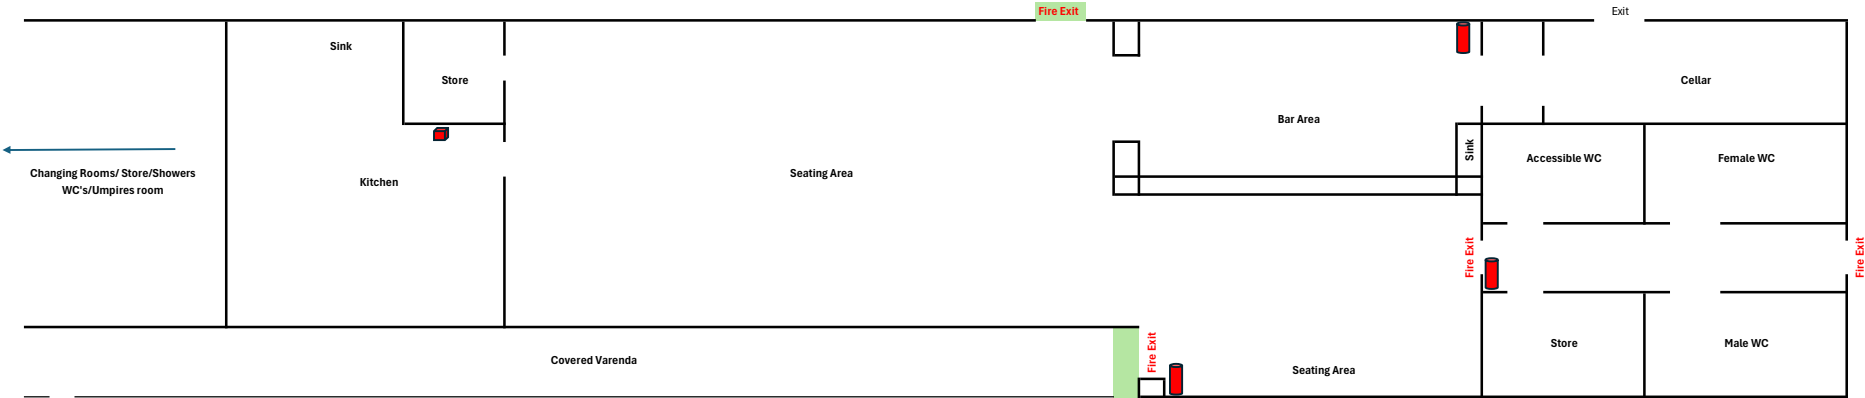

KEY

- Fire Extinguisher
- Fire Blanket
- Fire Exit and Emergency Lighting points
- Step

NOT TO SCALE

Location Plan



Site Boundary

