


USK ATHLETIC SOCIAL CLUB - FLOOR PLAN
FOR LICENSING PURPOSES

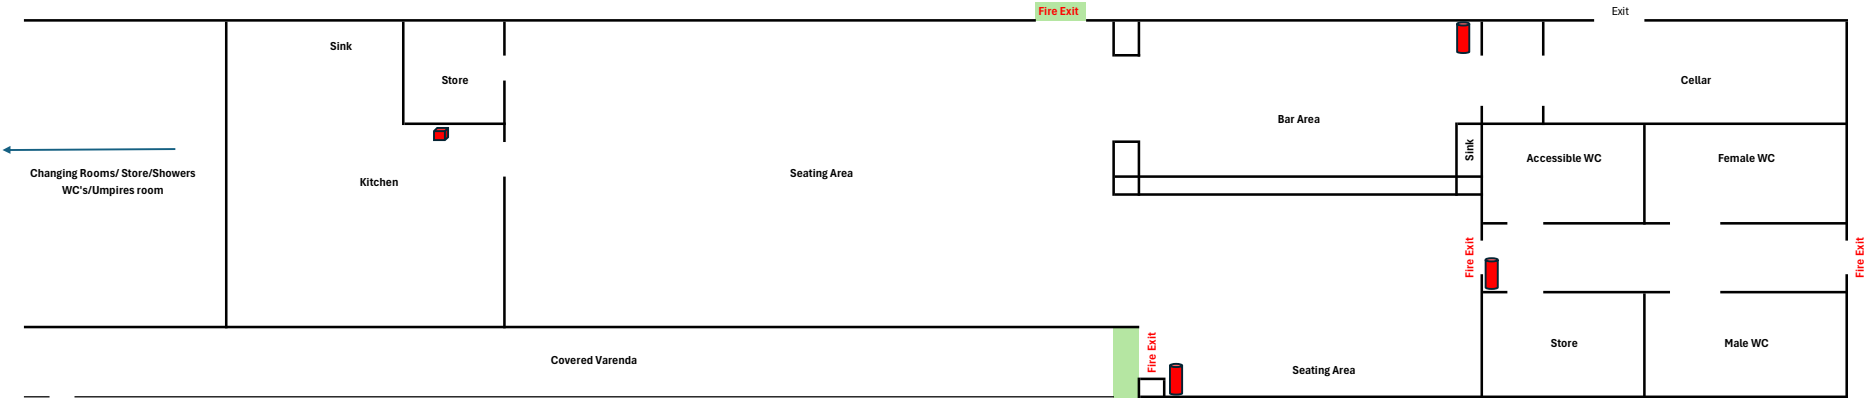

KEY

	Fire Extinguisher
	Fire Blanket
Fire Exit	Fire Exit and Emergency Lighting points
	Step

NOT TO SCALE

Location Plan



Site Boundary

