


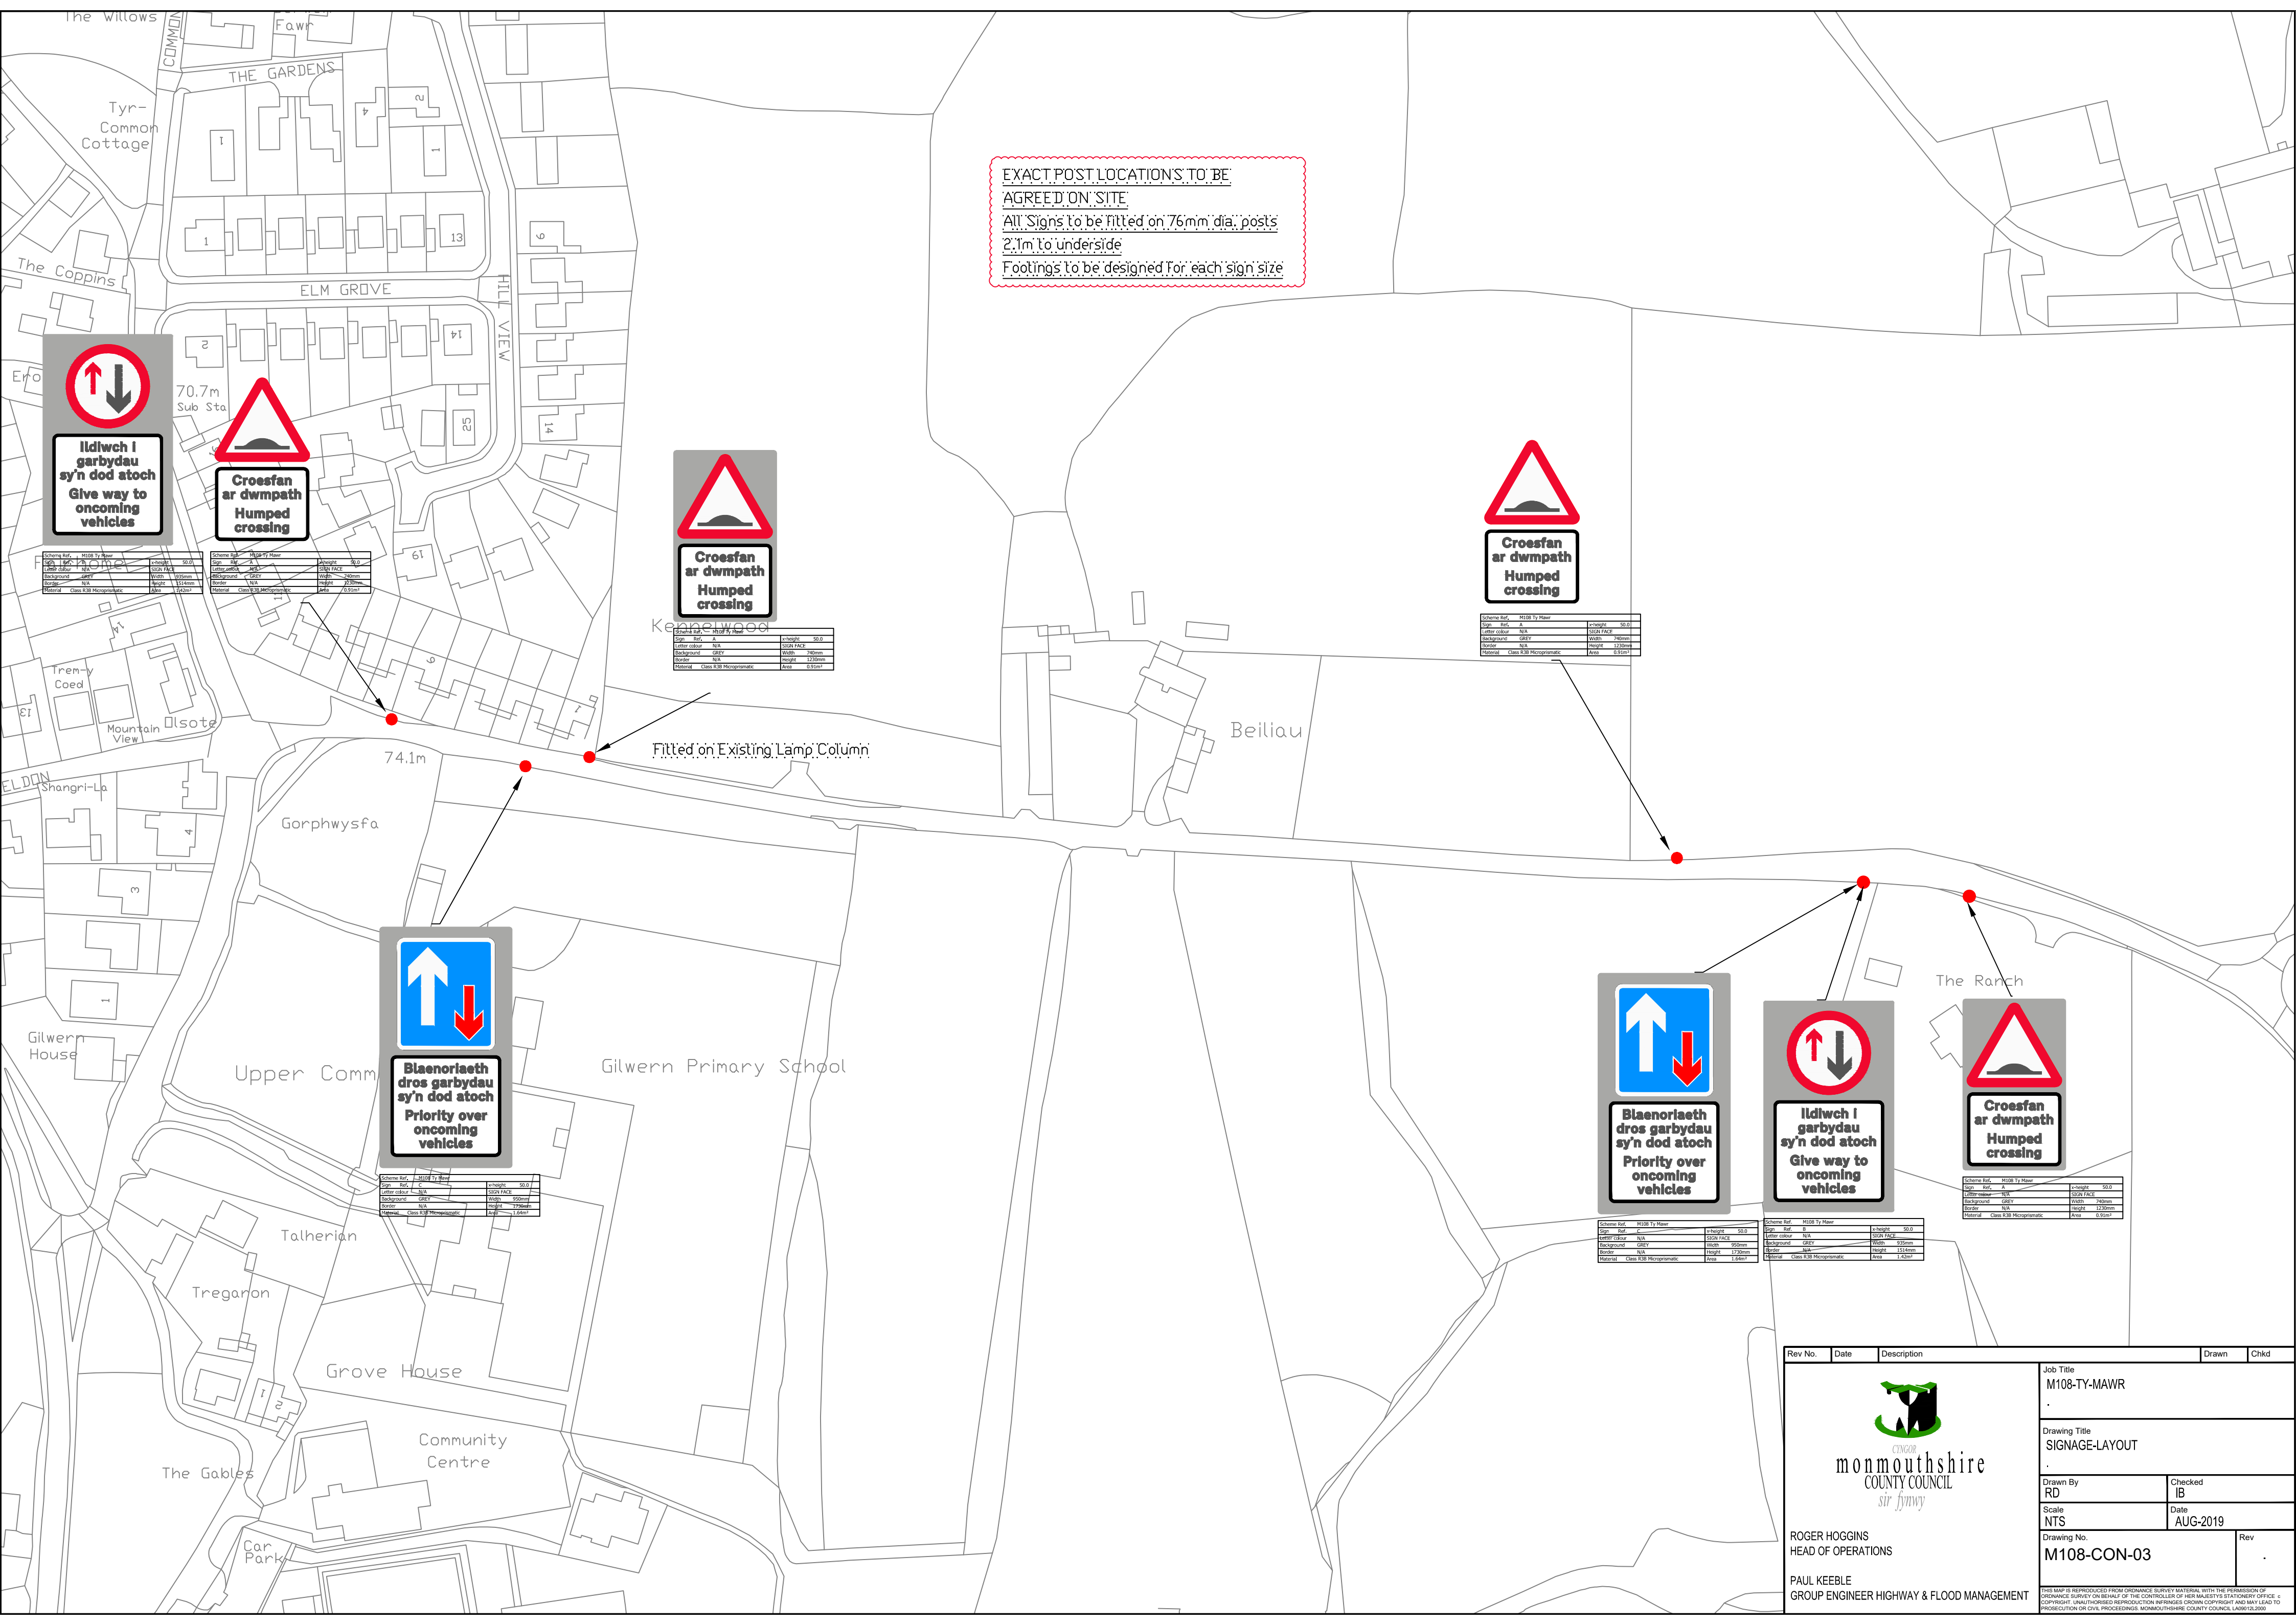

EXACT POST LOCATIONS TO BE
AGREED ON SITE
All Signs to be fitted on 76mm dia. posts
2.1m to underside
Footings to be designed for each sign size






Croesfan
ar dwmpath
Humped
crossing



















Rev No.	Date	Description	Drawn	Chkd
 monmouthshire COUNTY COUNCIL sir fyny				
Job Title M108-TY-MAWR				
Drawing Title SIGNAGE-LAYOUT				
Drawn By RD	Checked IB			
Scale NTS	Date AUG-2019			
Drawing No. M108-CON-03		Rev		
ROGER HOGGINS HEAD OF OPERATIONS				
PAUL KEEBLE GROUP ENGINEER HIGHWAY & FLOOD MANAGEMENT				
THIS MAP IS REPRODUCED FROM ORDNANCE SURVEY MATERIAL WITH THE PERMISSION OF ORDNANCE SURVEY ON BEHALF OF THE CONTROLLER OF HER MAJESTY'S STATIONERY OFFICE. © COPYRIGHT. UNAUTHORISED REPRODUCTION INFRINGES CROWN COPYRIGHT AND MAY LEAD TO PROSECUTION ON CIVIL PROCEEDINGS. MONMOUTHSHIRE COUNTY COUNCIL, LAMM 02/200				