



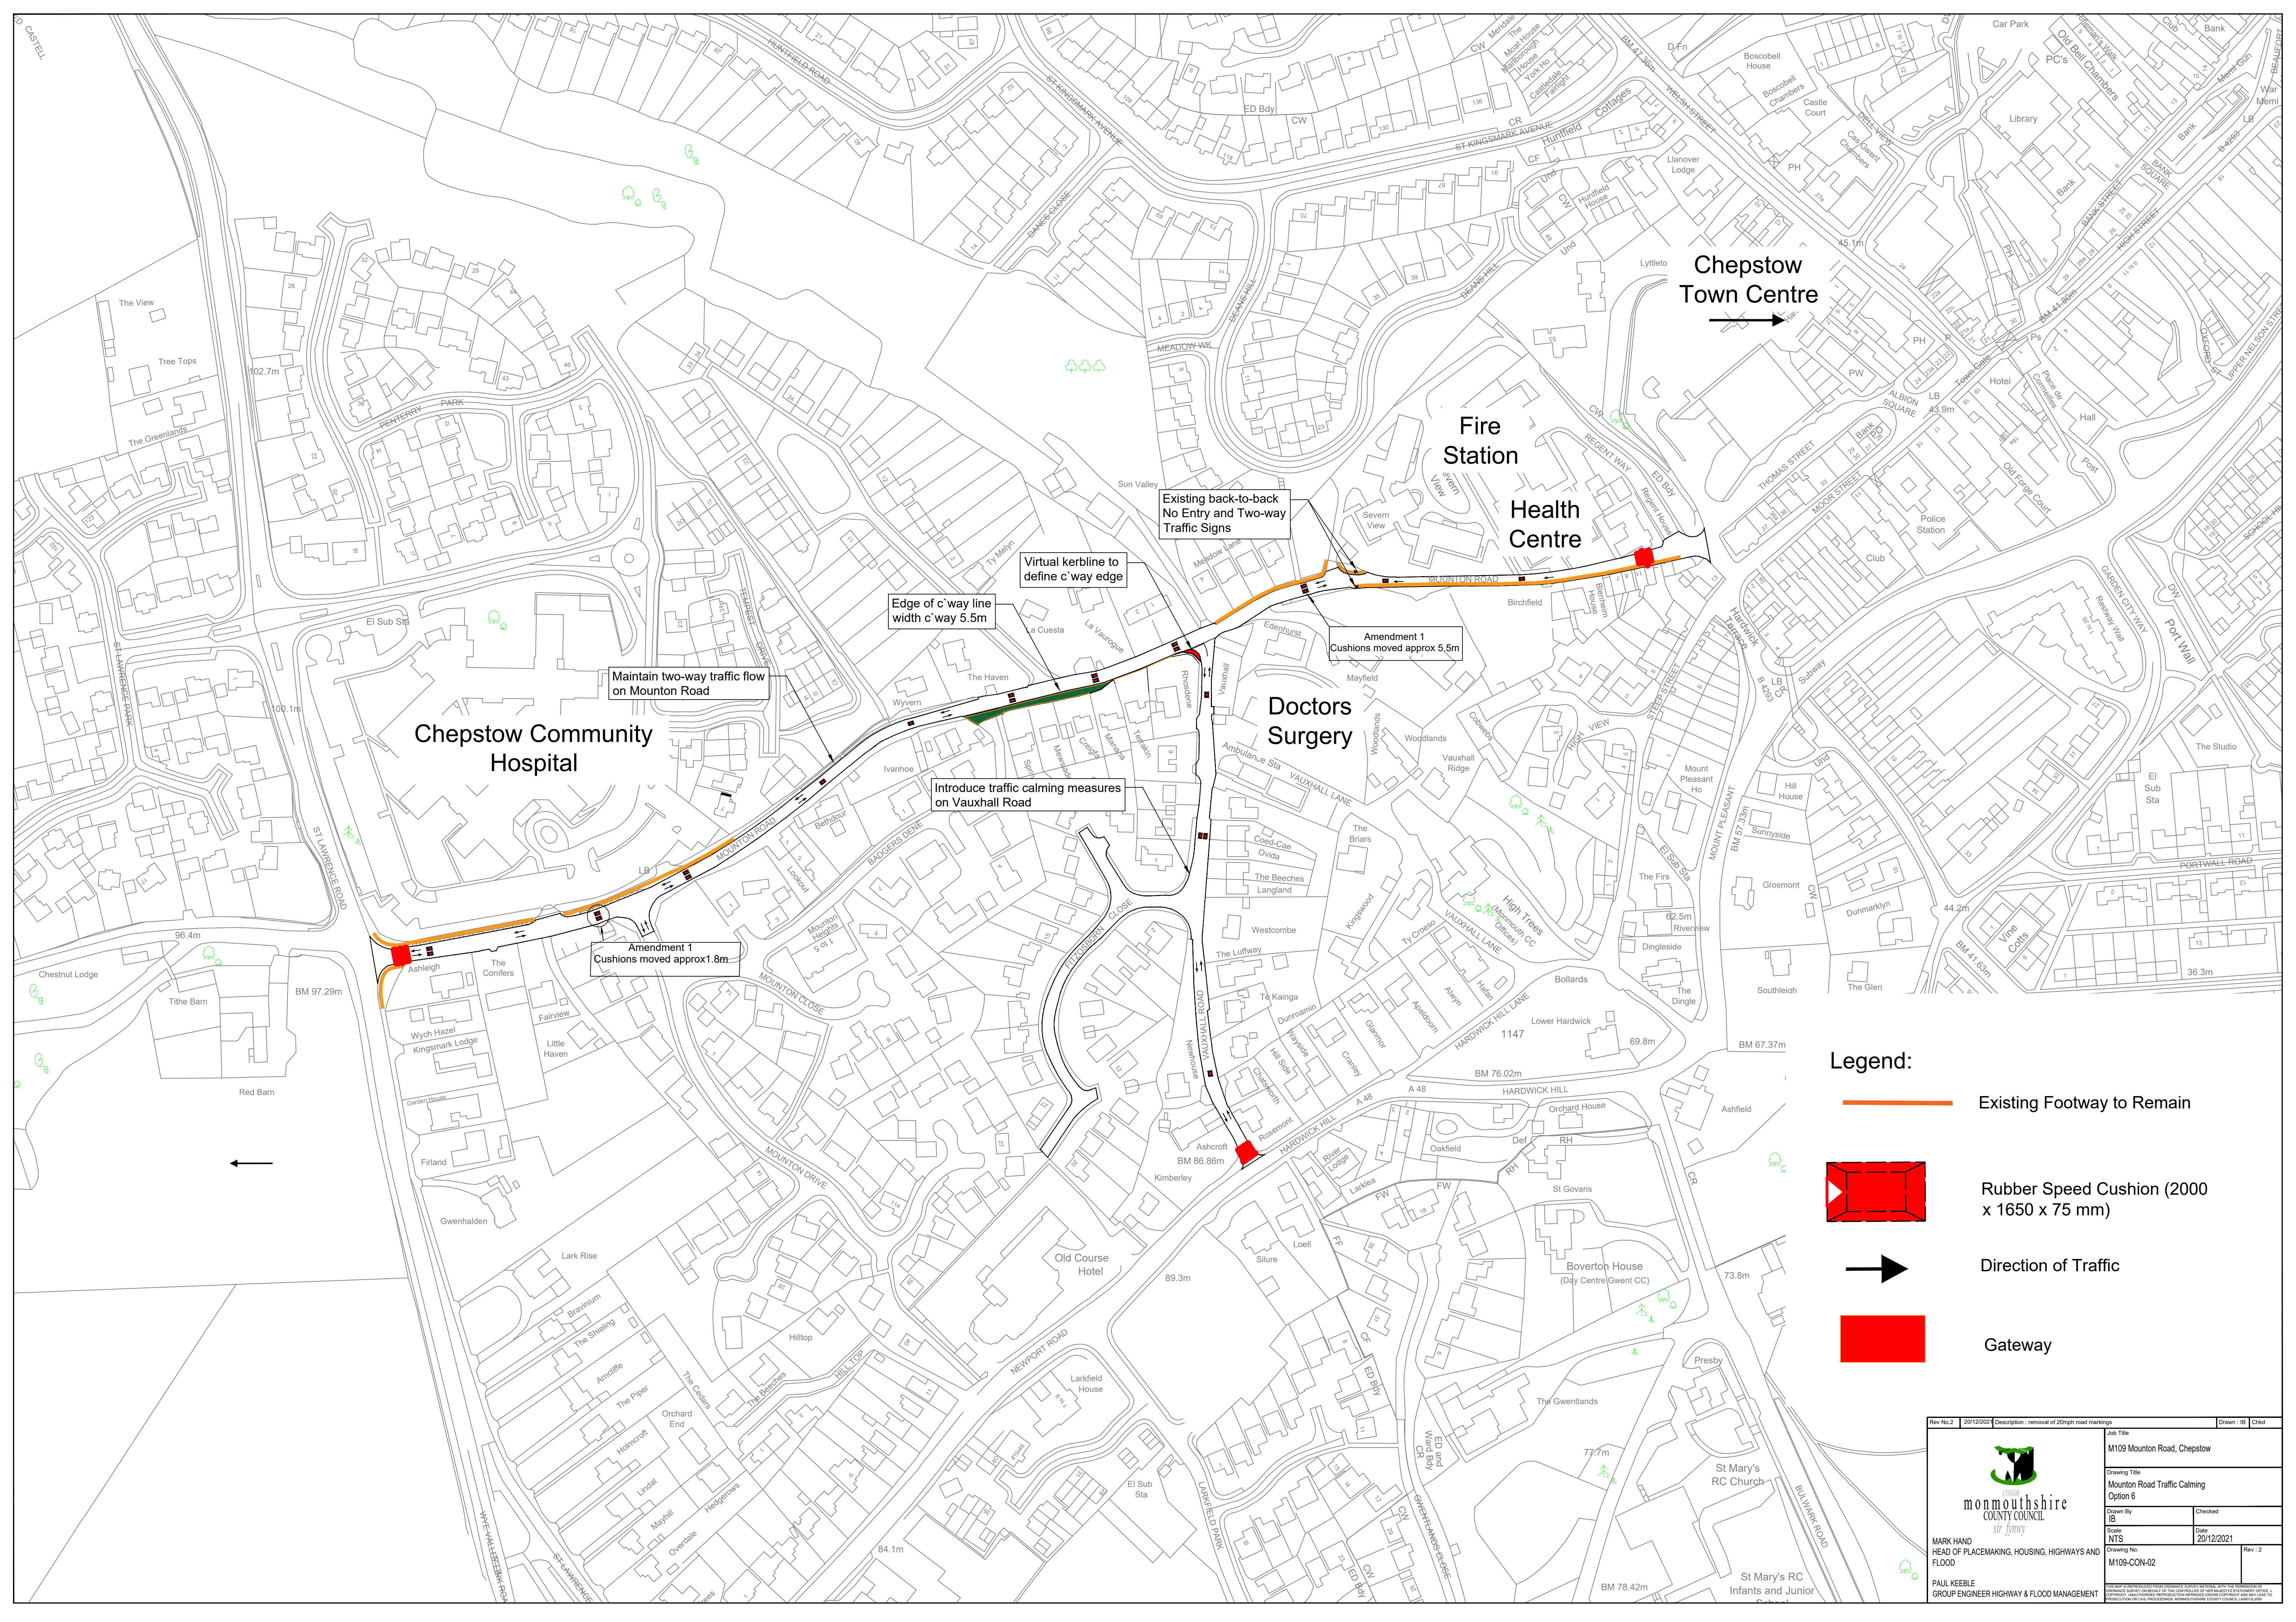

Legend:



Existing Footway to Remain

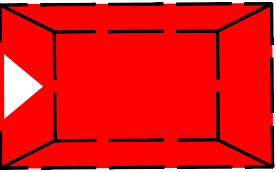

Rubber Speed Cushion (2000 x 1650 x 75 mm)



Direction of Traffic



Gateway

Rev No 2		2012/2021		Description : removal of 20mph road markings		Job Title	
						M109 Mountain Road, Chepstow	
 monmouthshire COUNTY COUNCIL SIR JIMMY		Drawing Title		Checked			
		M109 Mountain Road Traffic Calming Option 6					
Drawn By		NTS		Date		Rev : 2	
				20/12/2021			
MARK HAND HEAD OF PLACEMAKING, HOUSING, HIGHWAYS AND FLOOD		Drawing No:		M109-CON-02			
PAUL KEEBLE GROUP ENGINEER HIGHWAY & FLOOD MANAGEMENT							