

## Co-op Usk - Bridge Street Temp Store – Location Map




Co-op Usk Location







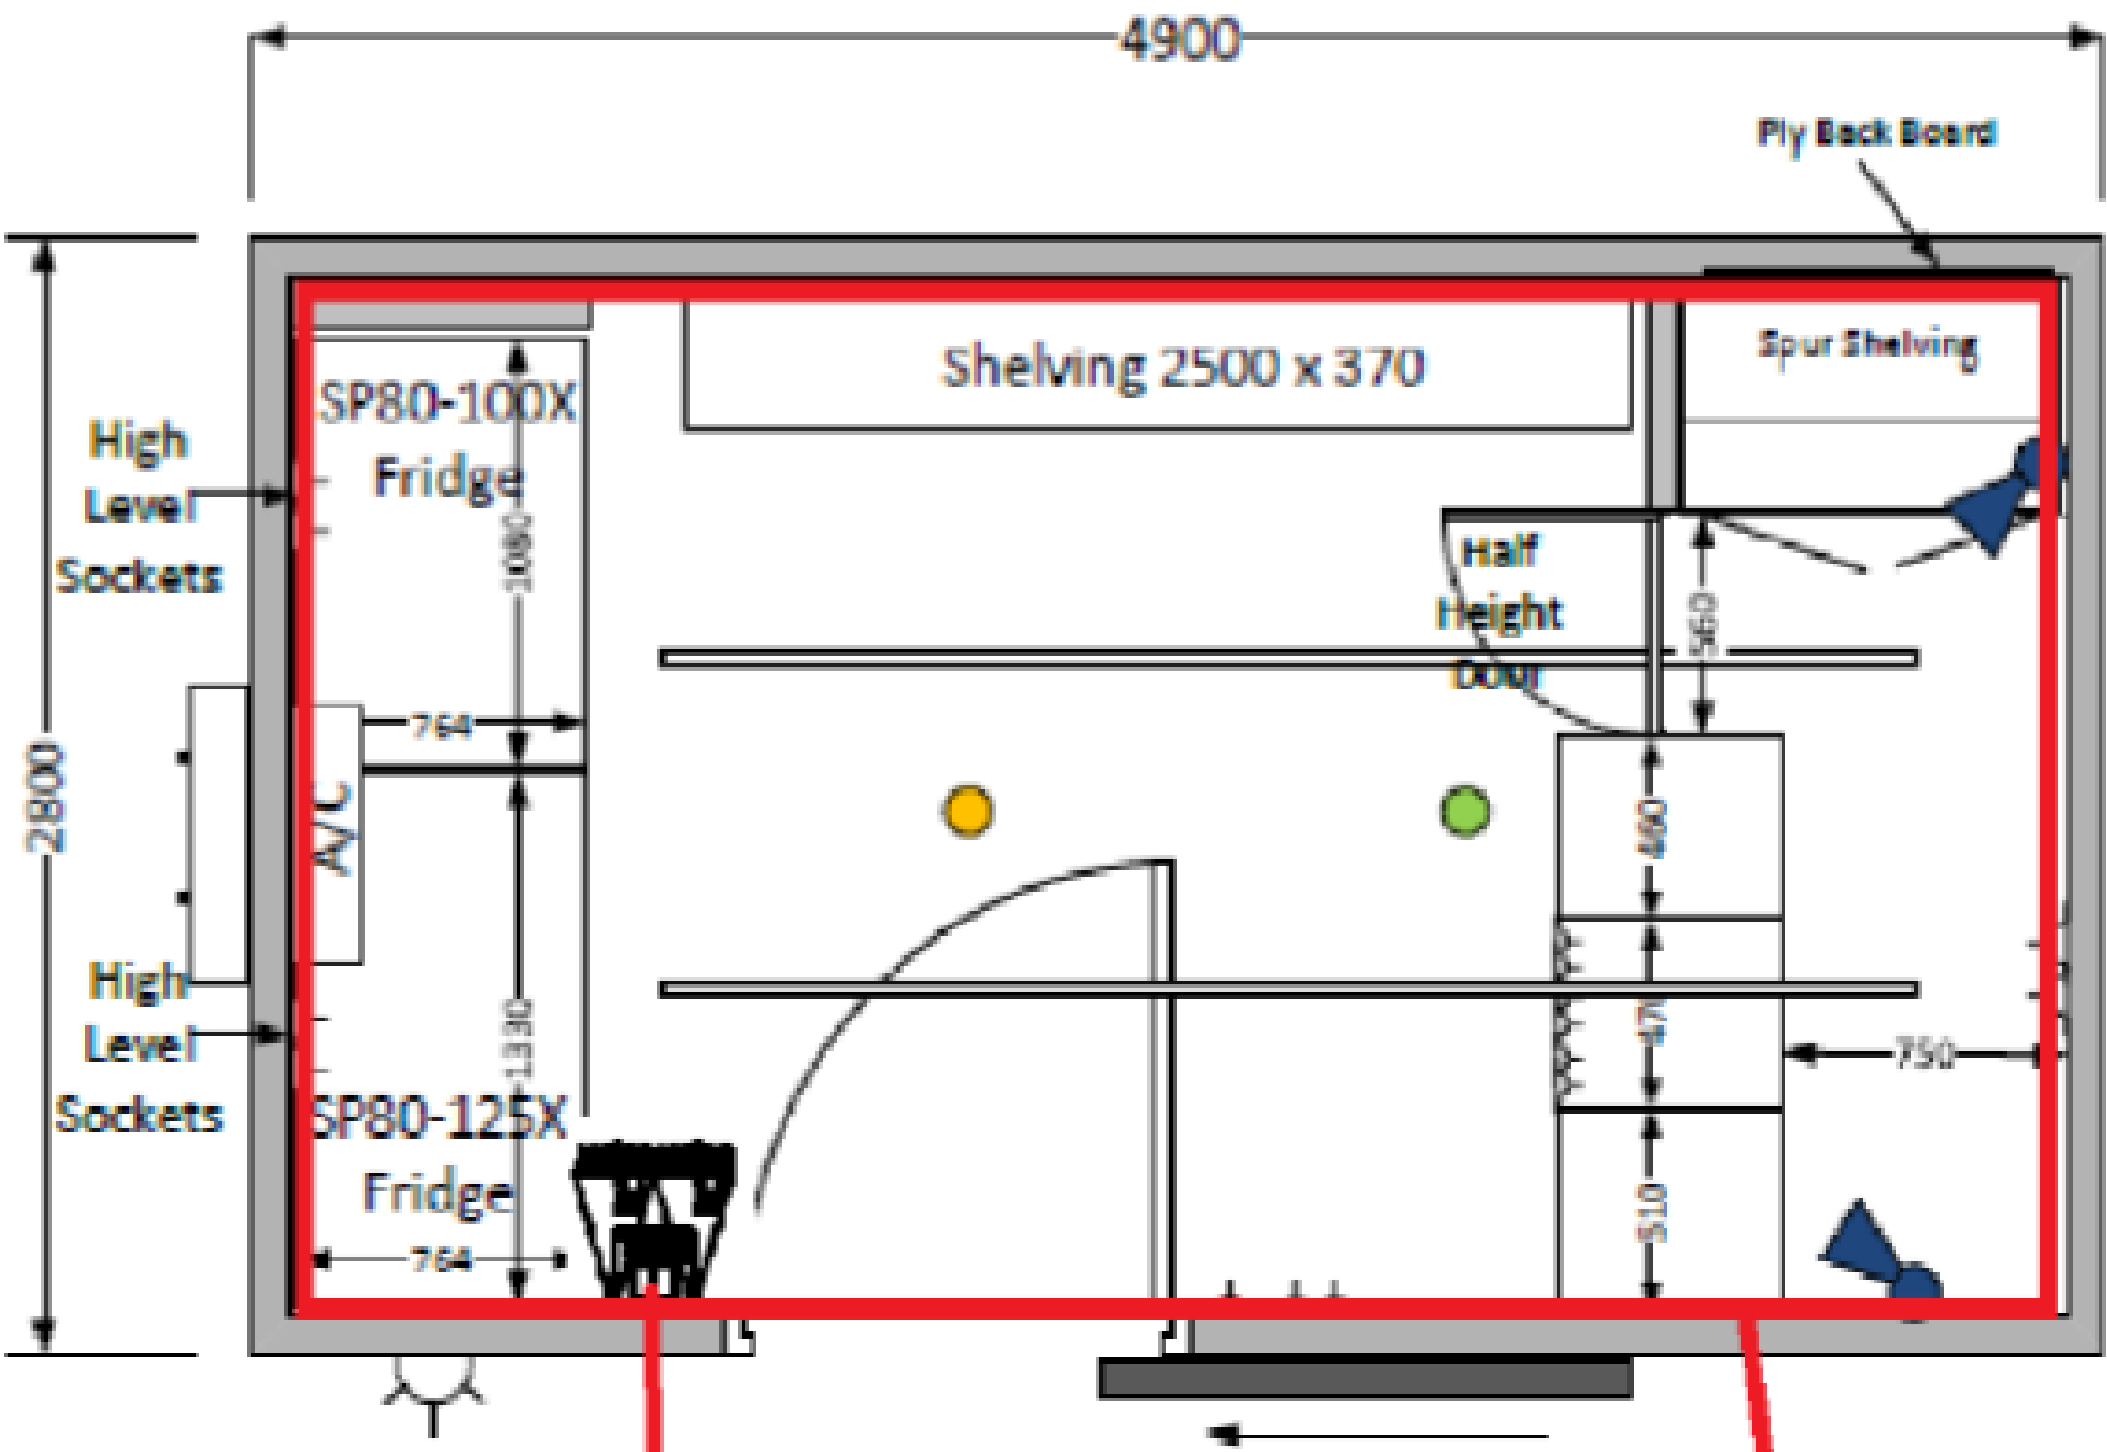


A pop-up shop for the community by the loading bay either side of the access. Whilst the store remains closed.

This drawing and dimensions are for illustration purposes only and may differ slightly from the building provided

DO NOT SCALE




**KEY**

-  CCTV Camera
-  Alarm Key Pad
-  Double Socket
-  Lighting track
-  PIR Light sensor
-  Bulkhead Light
-  Smoke Alarm

Fire Extinguishers

Licensed Area

		Approved	 <p>Rapid Retail Ltd Unit 1 Goodwood Road Keytec 7 Business Park Persore Worcestershire WR10 2JL</p>
		Signed by	
		Date	
Client; Rapid Retail	Date; 9 <sup>th</sup> July 2019	Drawing No 1037RevB	
Project Name; Co-op Shop 4.9m Pop up Shop		Drawn By; WLM	