
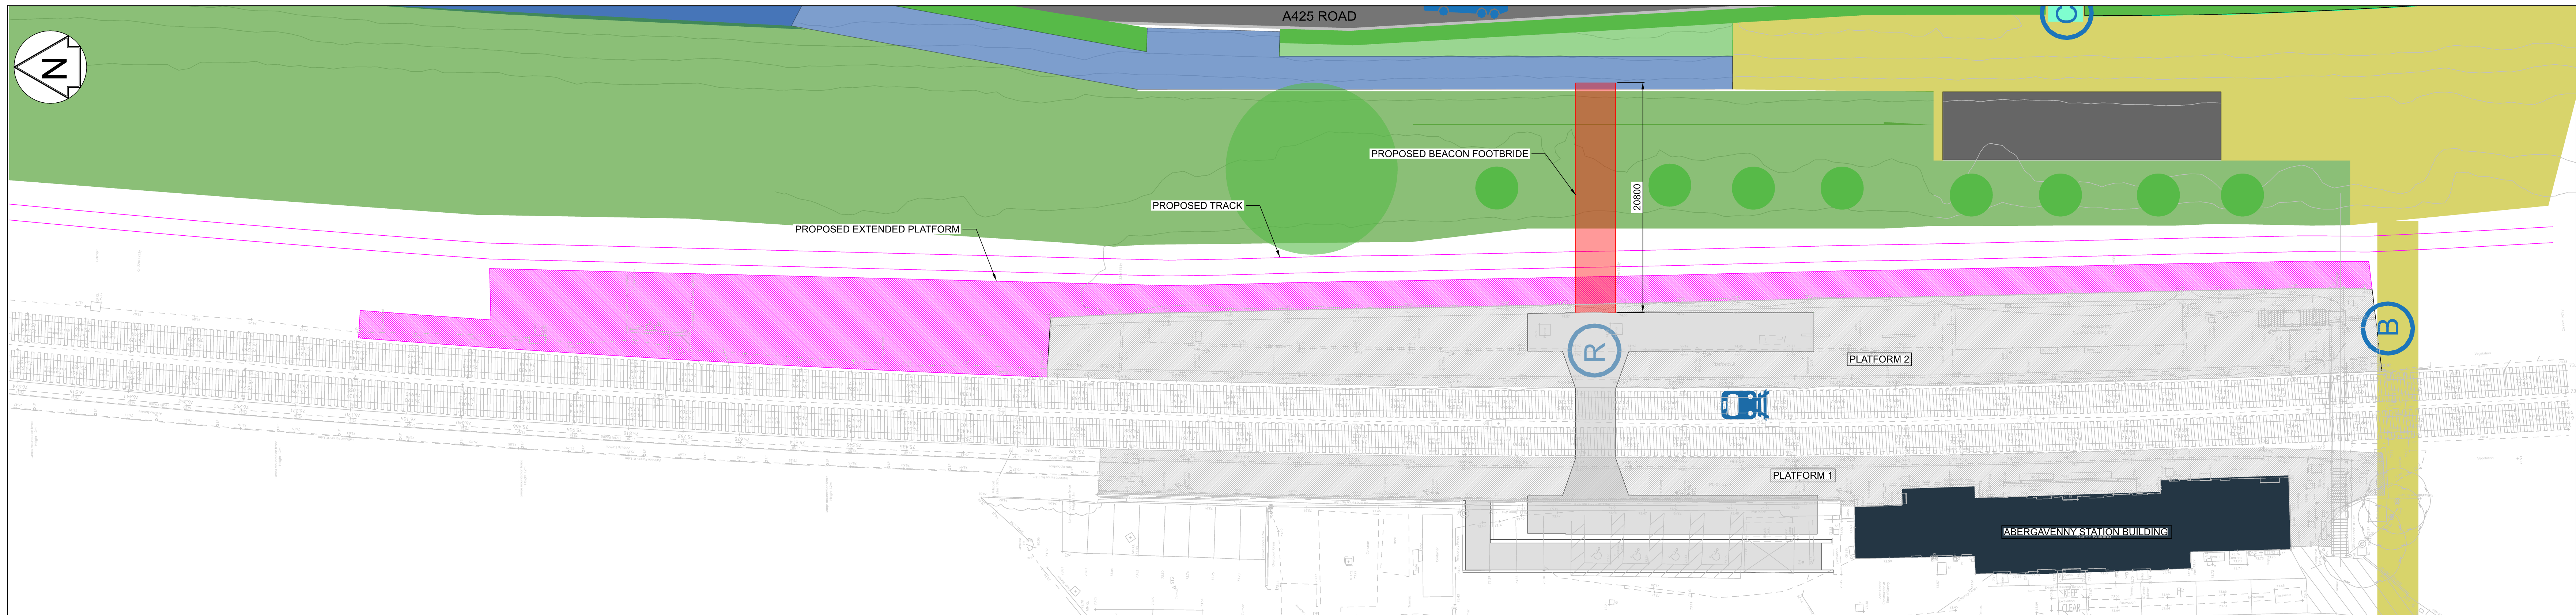


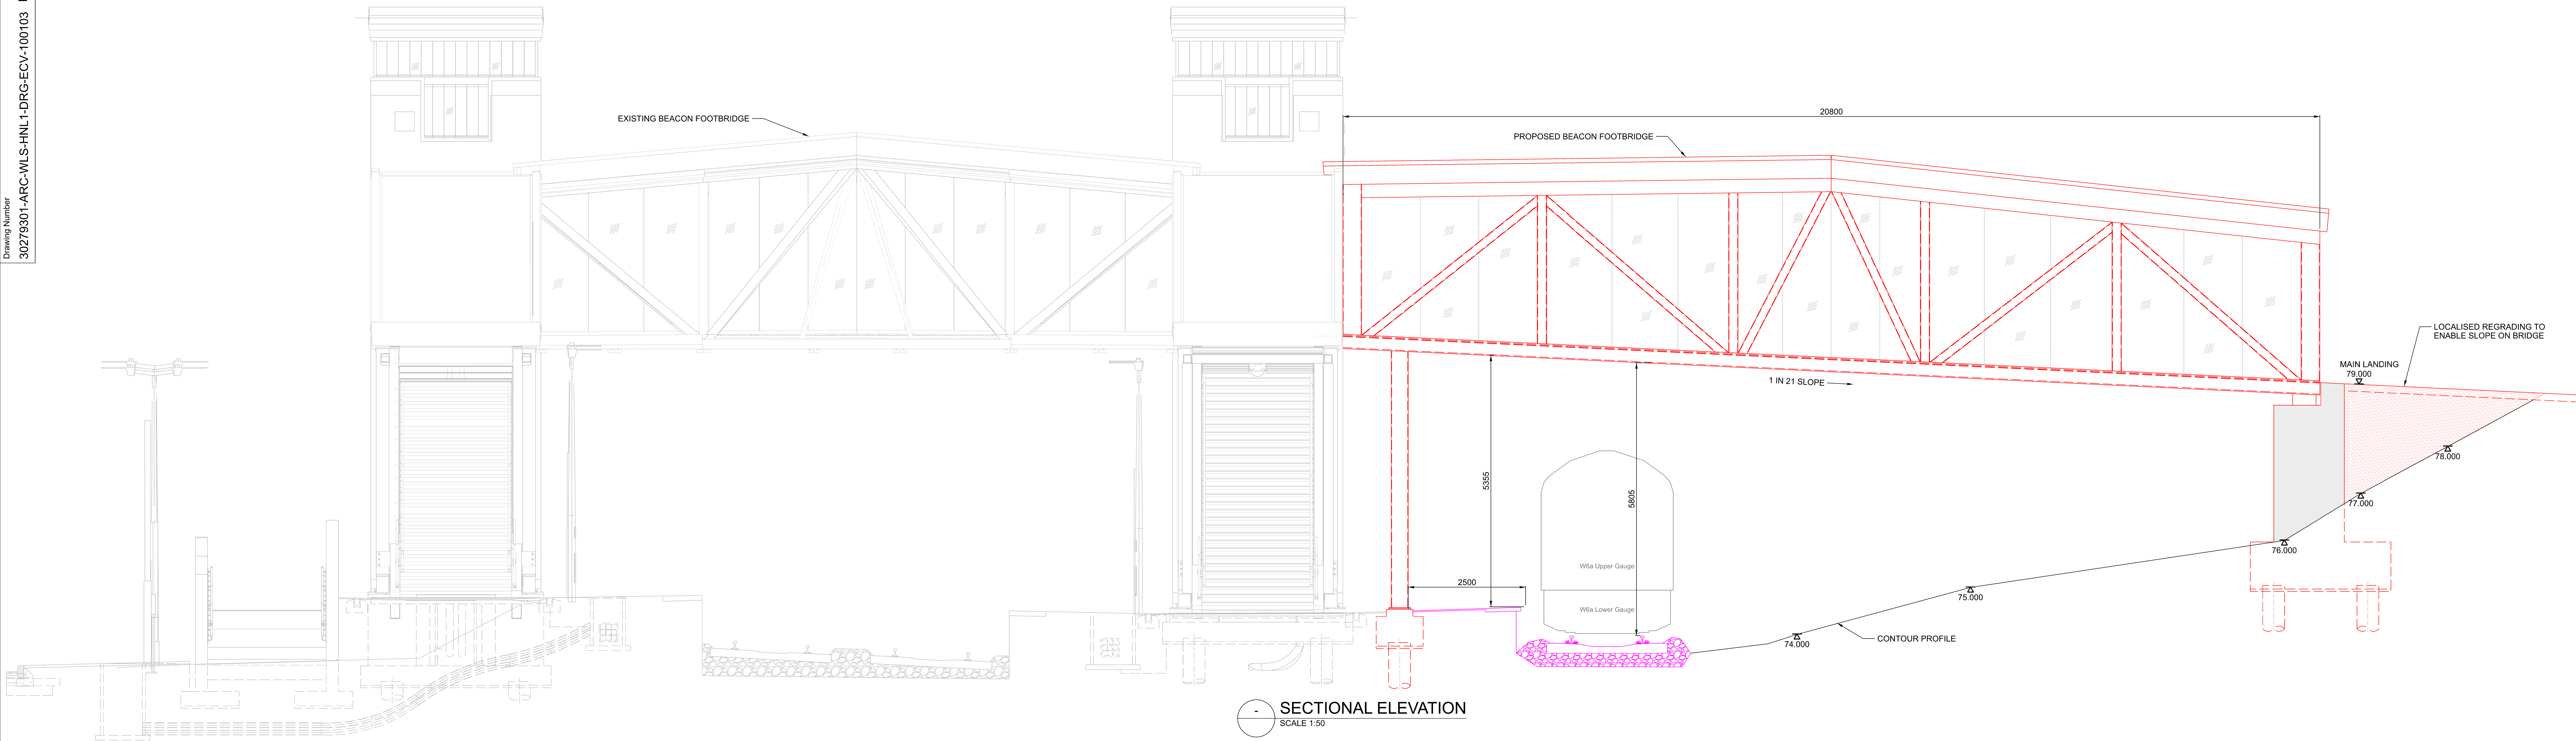


NOTES:

- DO NOT SCALE FROM THIS DRAWING, USE FIGURED DIMENSION ONLY.
- ALL DIMENSIONS ARE IN MILLIMETRES AND LEVELS ARE IN METRES, UNLESS SPECIFIED OTHERWISE.
- THIS DRAWING HAS BEEN PRODUCED BASED ON OS TITLE MAP DATA, LIDER DATA AND REALITY DATA.

LEGEND:

- EXISTING FOOTBRIDGE (RAIL STATION & FIRS ROAD) - PROPOSED NEW/IMPROVED FOOT/CYCLE BRIDGE
- PLANNED NETWORK RAIL BRIDGE: STEPPED/LIFT ACCESS TO PLATFORMS
- NEW CROSSING
- ACTIVE TRAVEL ROUTES (WALKING, CYCLING, WHEELING)
- EXISTING / ENHANCED PLANTING
- PROPOSED
- OTHERS
- BUS STOP
- ABERAVENNY RAIL STATION
- WAITING SHELTERS

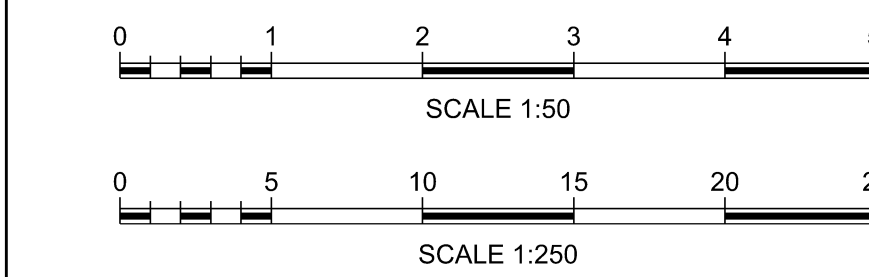

Rev	Date	Description of Revisions	Drawn	Chkd	Appr
P01	16/07/25	OPTION SELECTION	M.J		
Proposal or Option					
S0					

ARCADIS

GJP
Planning & Development Consultancy

Region

MHA
Monmouthshire Housing
Tai Sir Fynwy

monmouthshire
sir fynwy

Drawing Title

OPTIONS 1C - NEW FREE-STANDING STRUCTURE TO SPAN POTENTIAL NEW RAIL LINE

Designed	T. Jodie	Signed	Date	16/07/25
Drawn	M. Jayaramalaiah	Signed	Date	16/07/25
Checked	R. Will	Signed	Date	16/07/25
Approved	B. King	Signed	Date	16/07/25

Scales

As Shown

ELR & Mileage

SO305136

Alternative Reference

Drawing Number

30279301-ARC-WLS-HNL1-DRG-ECV-100103

Sheet

of

Revision

P01