


DO NOT SCALE

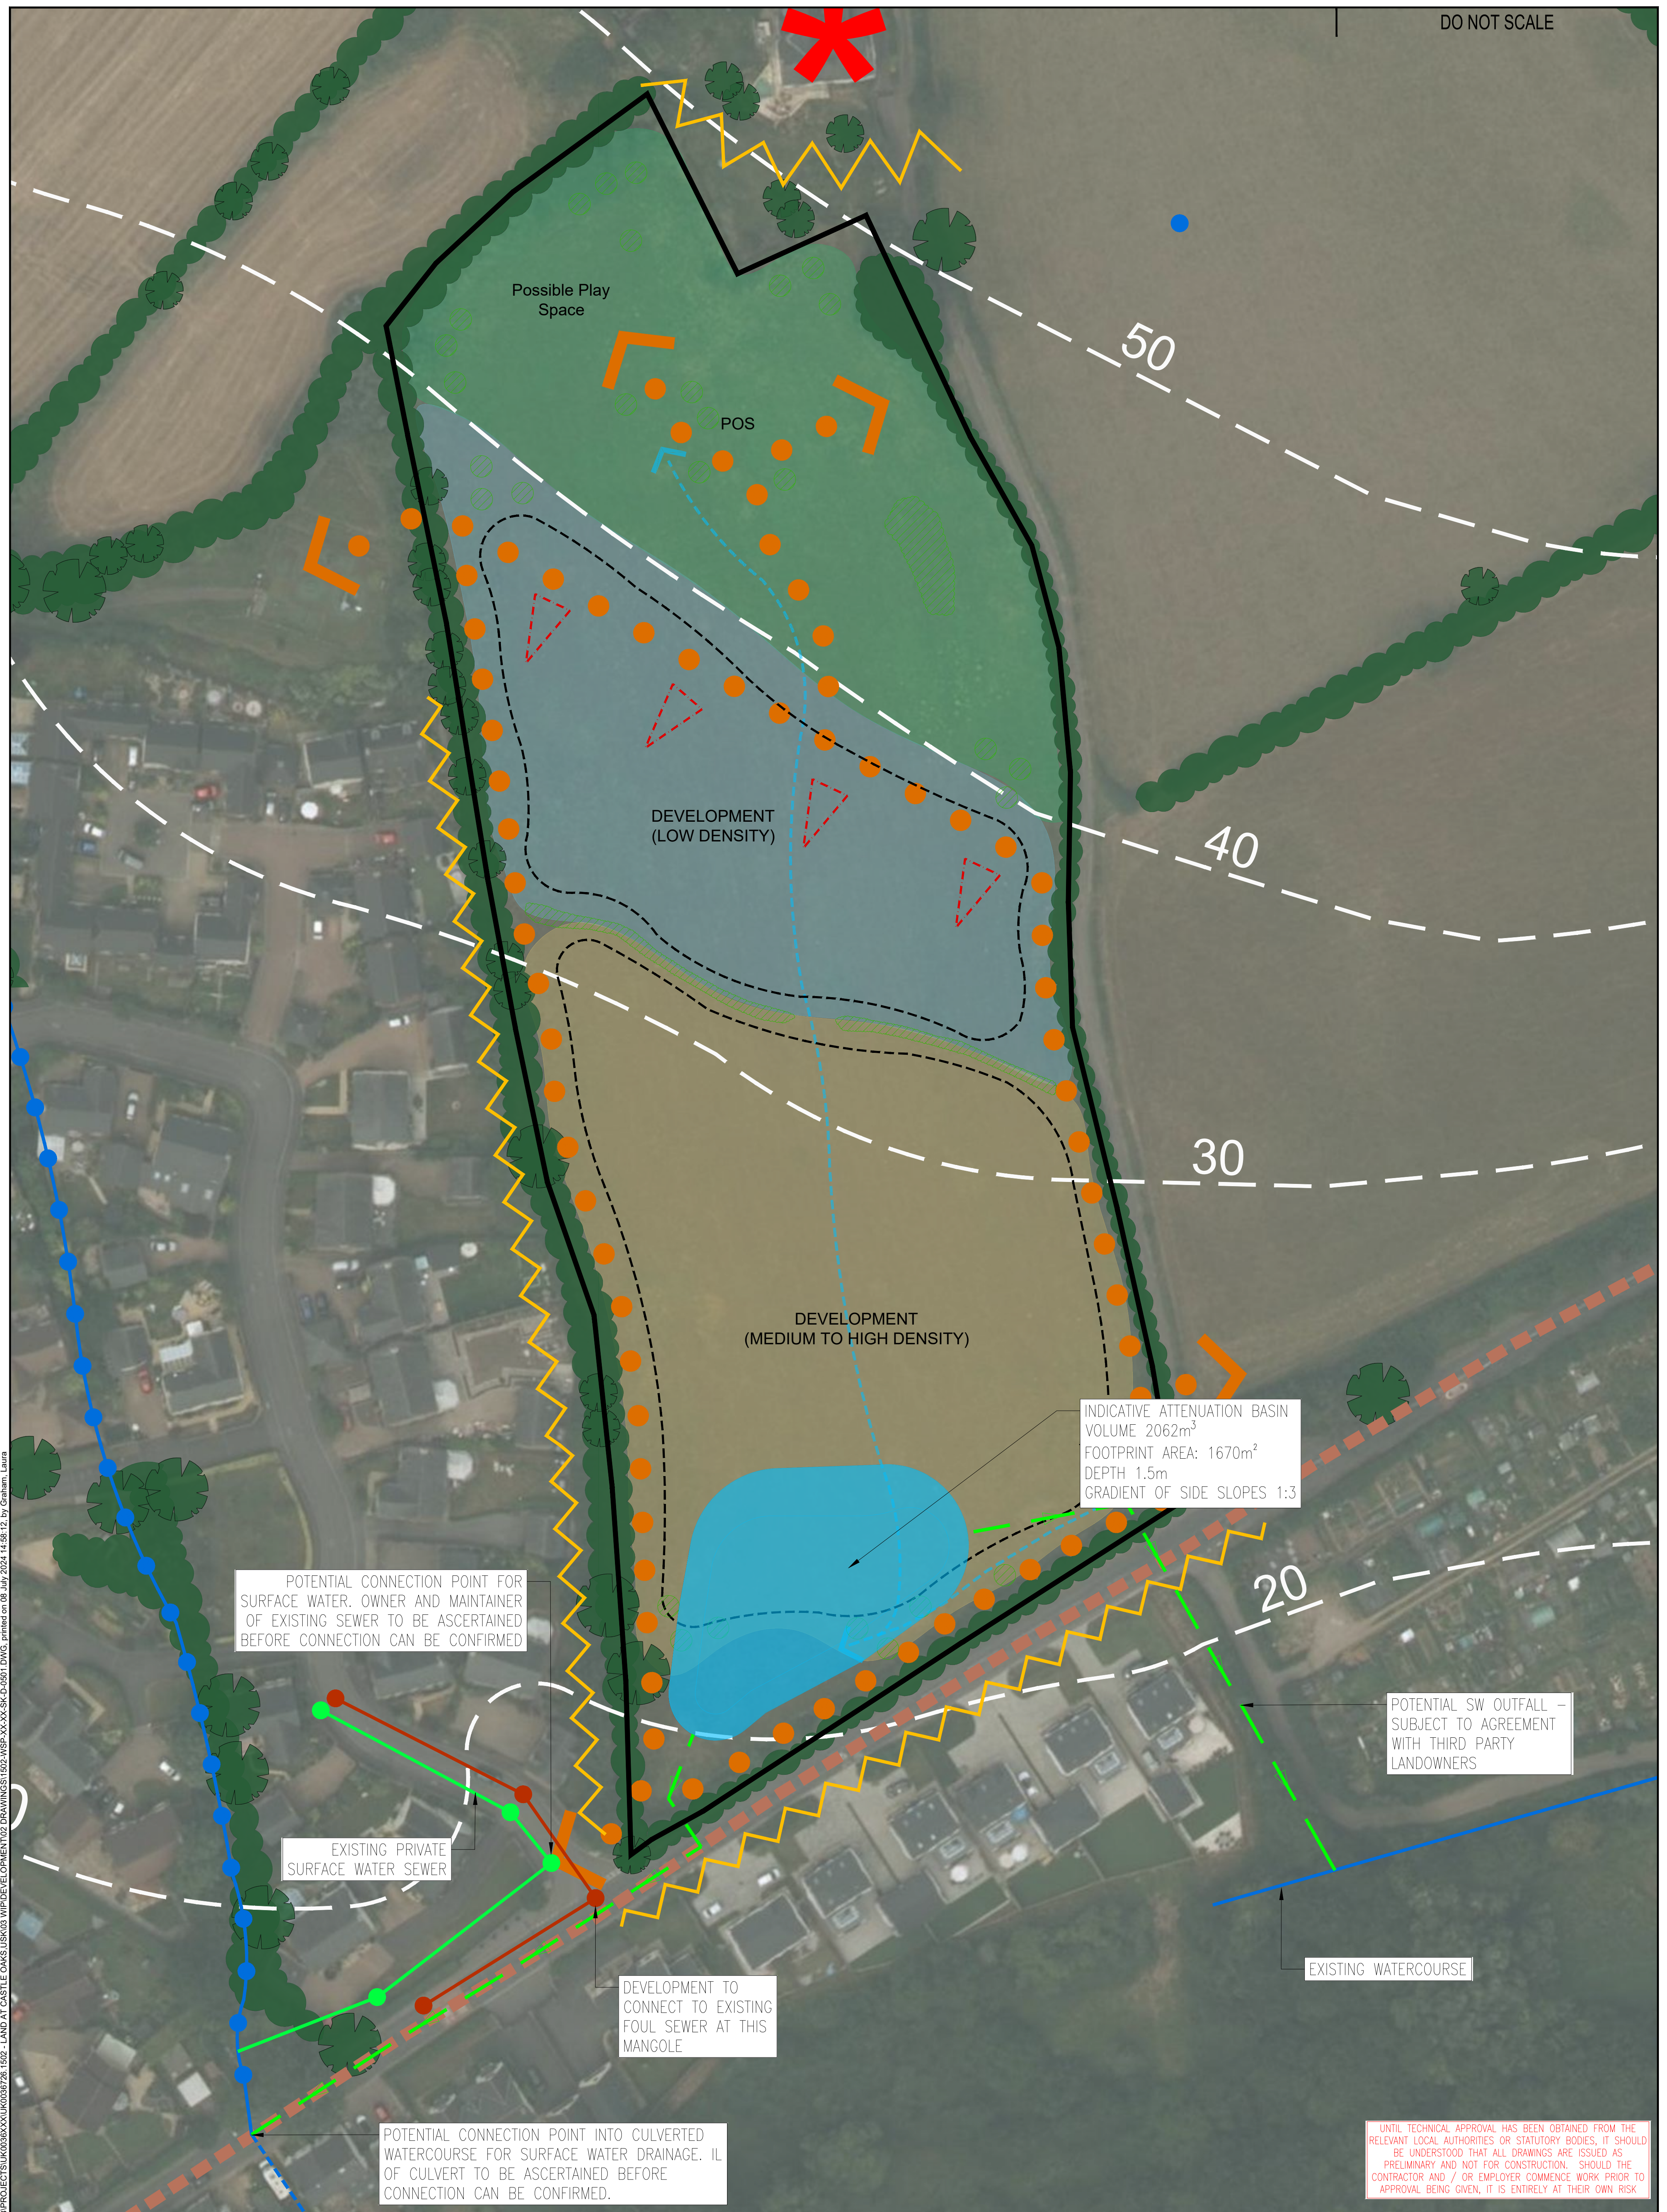

UNTIL TECHNICAL APPROVAL HAS BEEN OBTAINED FROM THE RELEVANT LOCAL AUTHORITIES OR STATUTORY BODIES, IT SHOULD BE UNDERSTOOD THAT ALL DRAWINGS ARE ISSUED AS PRELIMINARY AND NOT FOR CONSTRUCTION. SHOULD THE CONTRACTOR AND / OR EMPLOYER COMMENCE WORK PRIOR TO APPROVAL BEING GIVEN, IT IS ENTIRELY AT THEIR OWN RISK

PROJECT No: UK0036726.1502				DESIGNED: AFG				DRAWN: AFG				DATE: July 24																													
DRAWING No: 1502-WSP-XX-XX-SK-D-0501										REV: P01																															
© WSP UK Ltd	

Mountbatten House Basing View Basingstoke RG21 4HJ, UK T+ 44 (0) 1256 318 800 F+ 44 (0) 1256 318 700 wsp.com					
---	--	--	--	--	--

P01		02/07/2024		AFG		FIRST ISSUE				AK		AW	
REV		DATE		BY		DESCRIPTION				CHK		APP	
DRAWING STATUS: S2 - FOR INFORMATION													