


Churchfields, Devauden

Tree Constraints Plan

Tree Constraints Plan


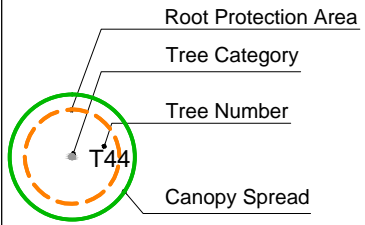


- Category A Trees ●
- Category B Trees ●
- Category C Trees ●
- Category U Trees ●

Scale 1:600 @A3
07/2021



10m

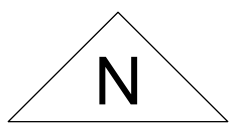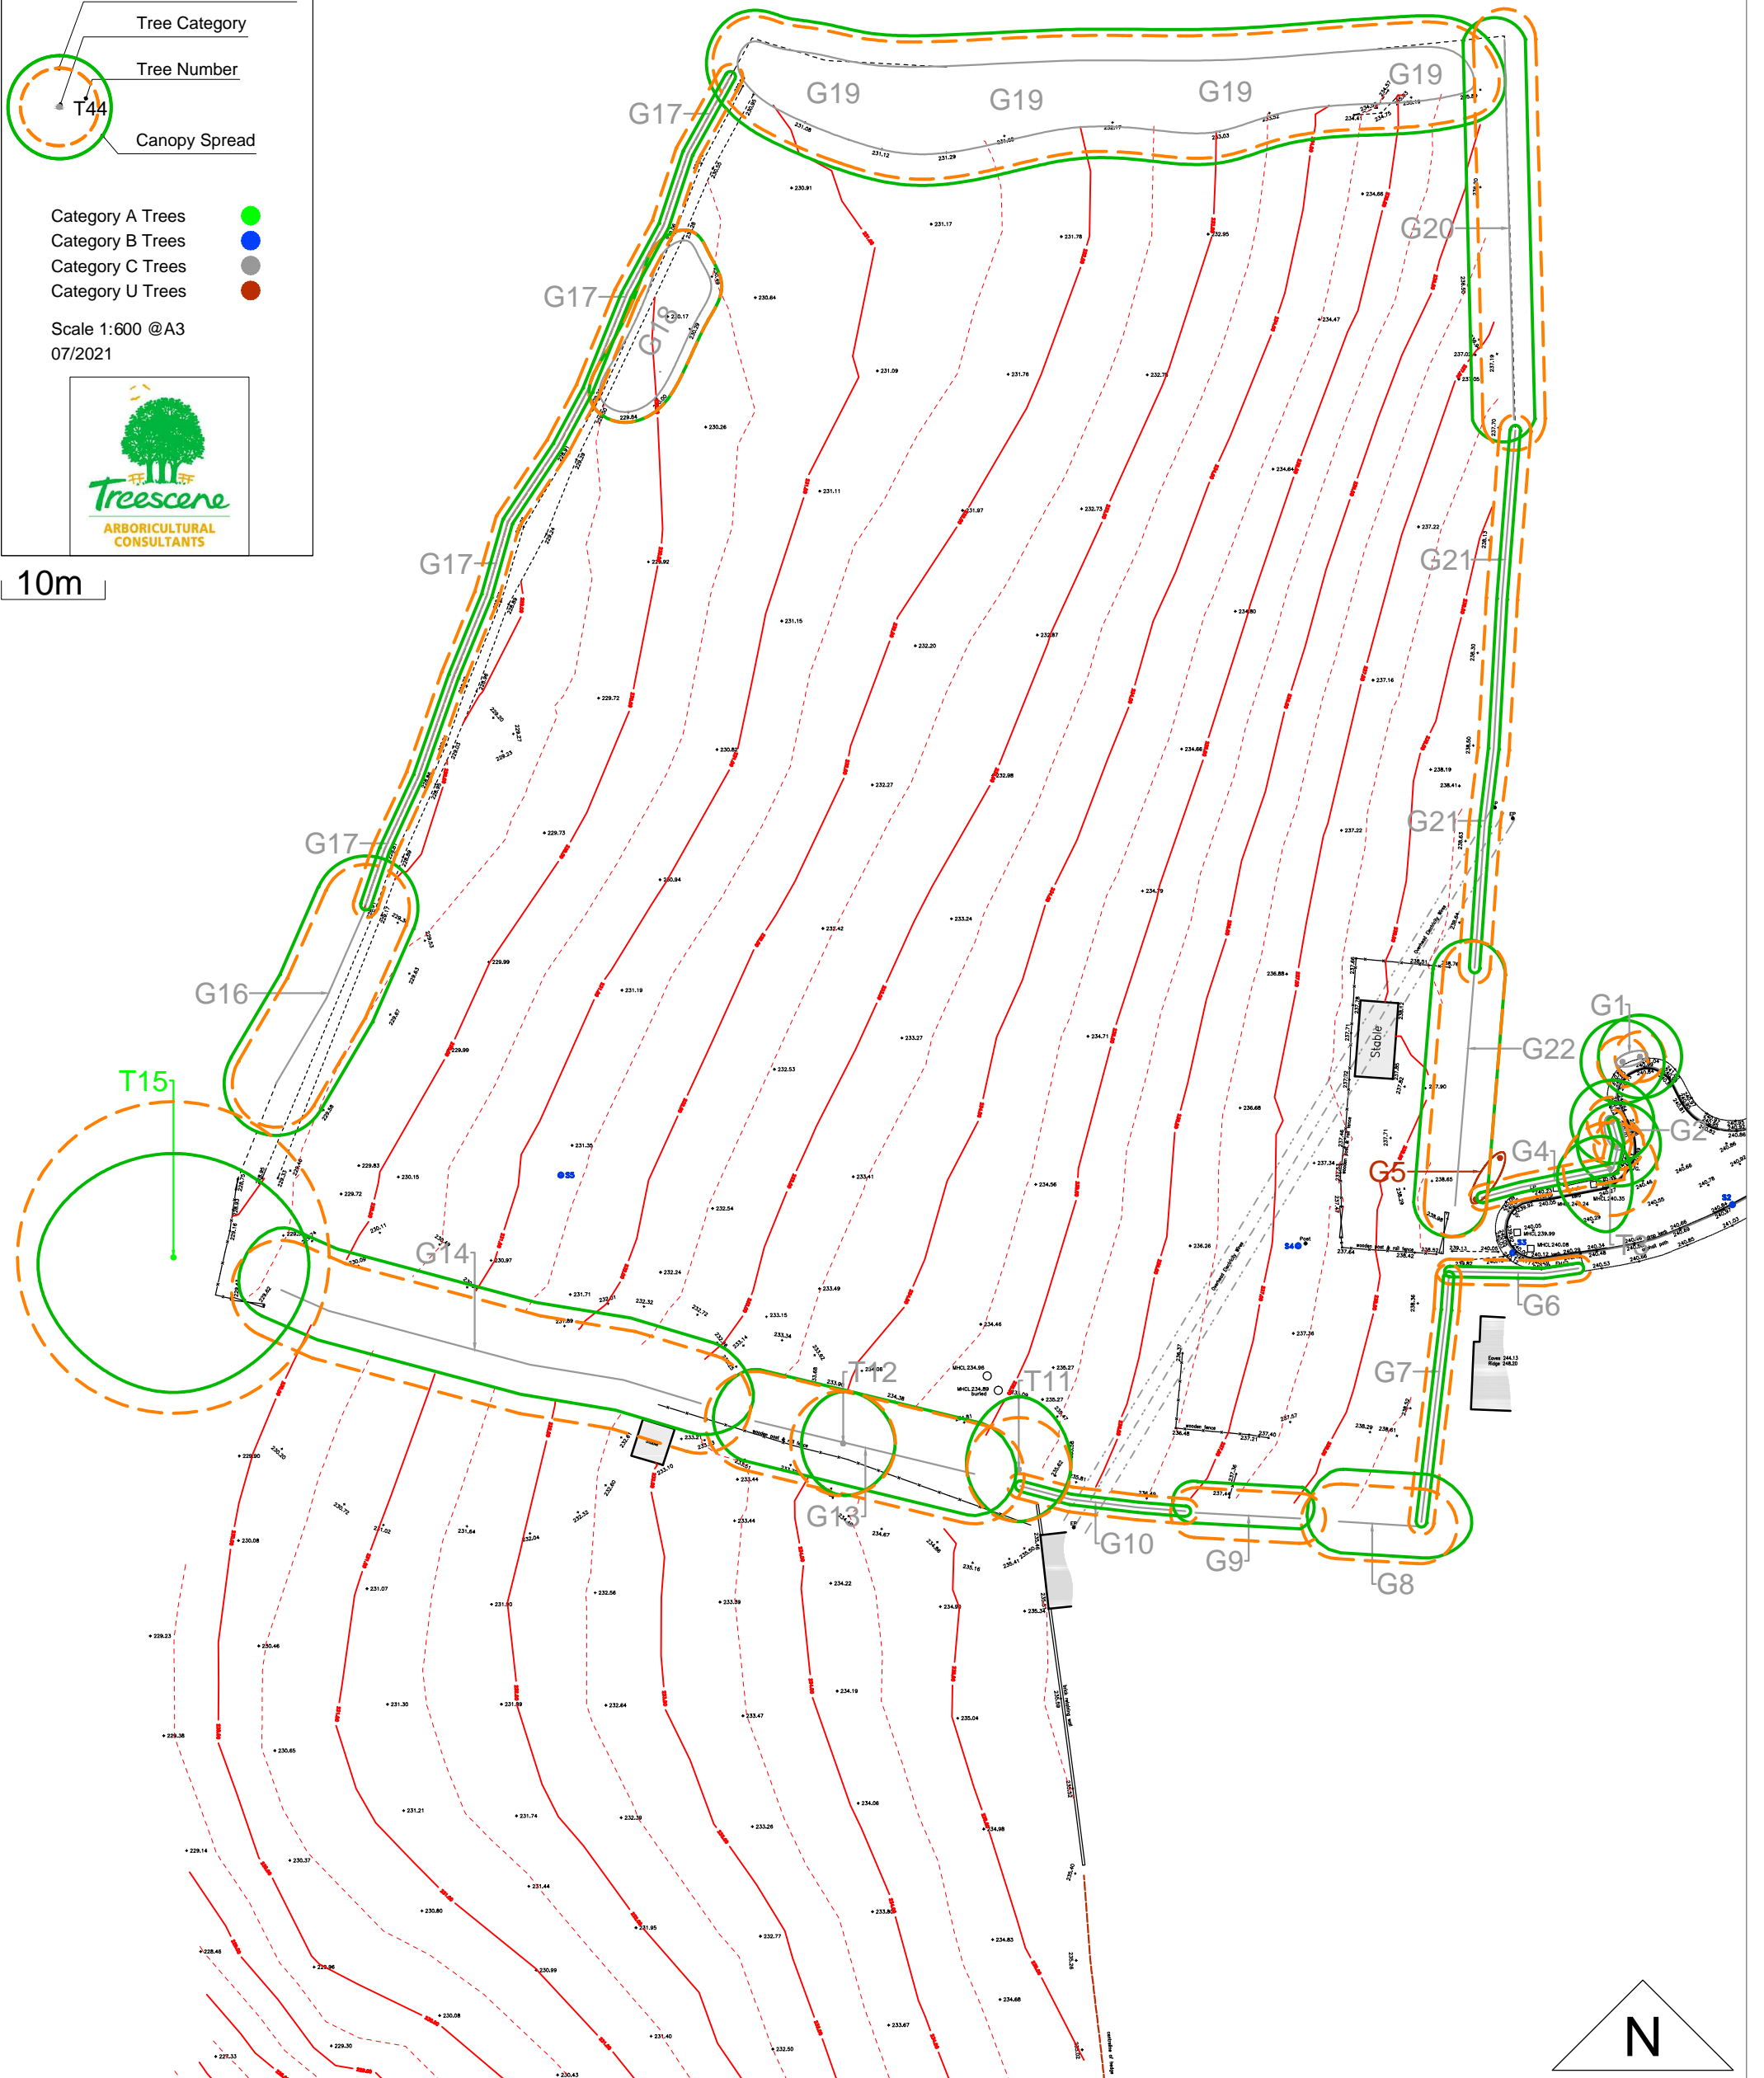

Churchfields, Devauden


Tree Constraints Plan

Tree Constraints Plan


- Root Protection Area
- Tree Category
- Tree Number
- Canopy Spread

Category A Trees ●
Category B Trees ●
Category C Trees ●
Category U Trees ●

Scale 1:300 @A3
07/2021




10m

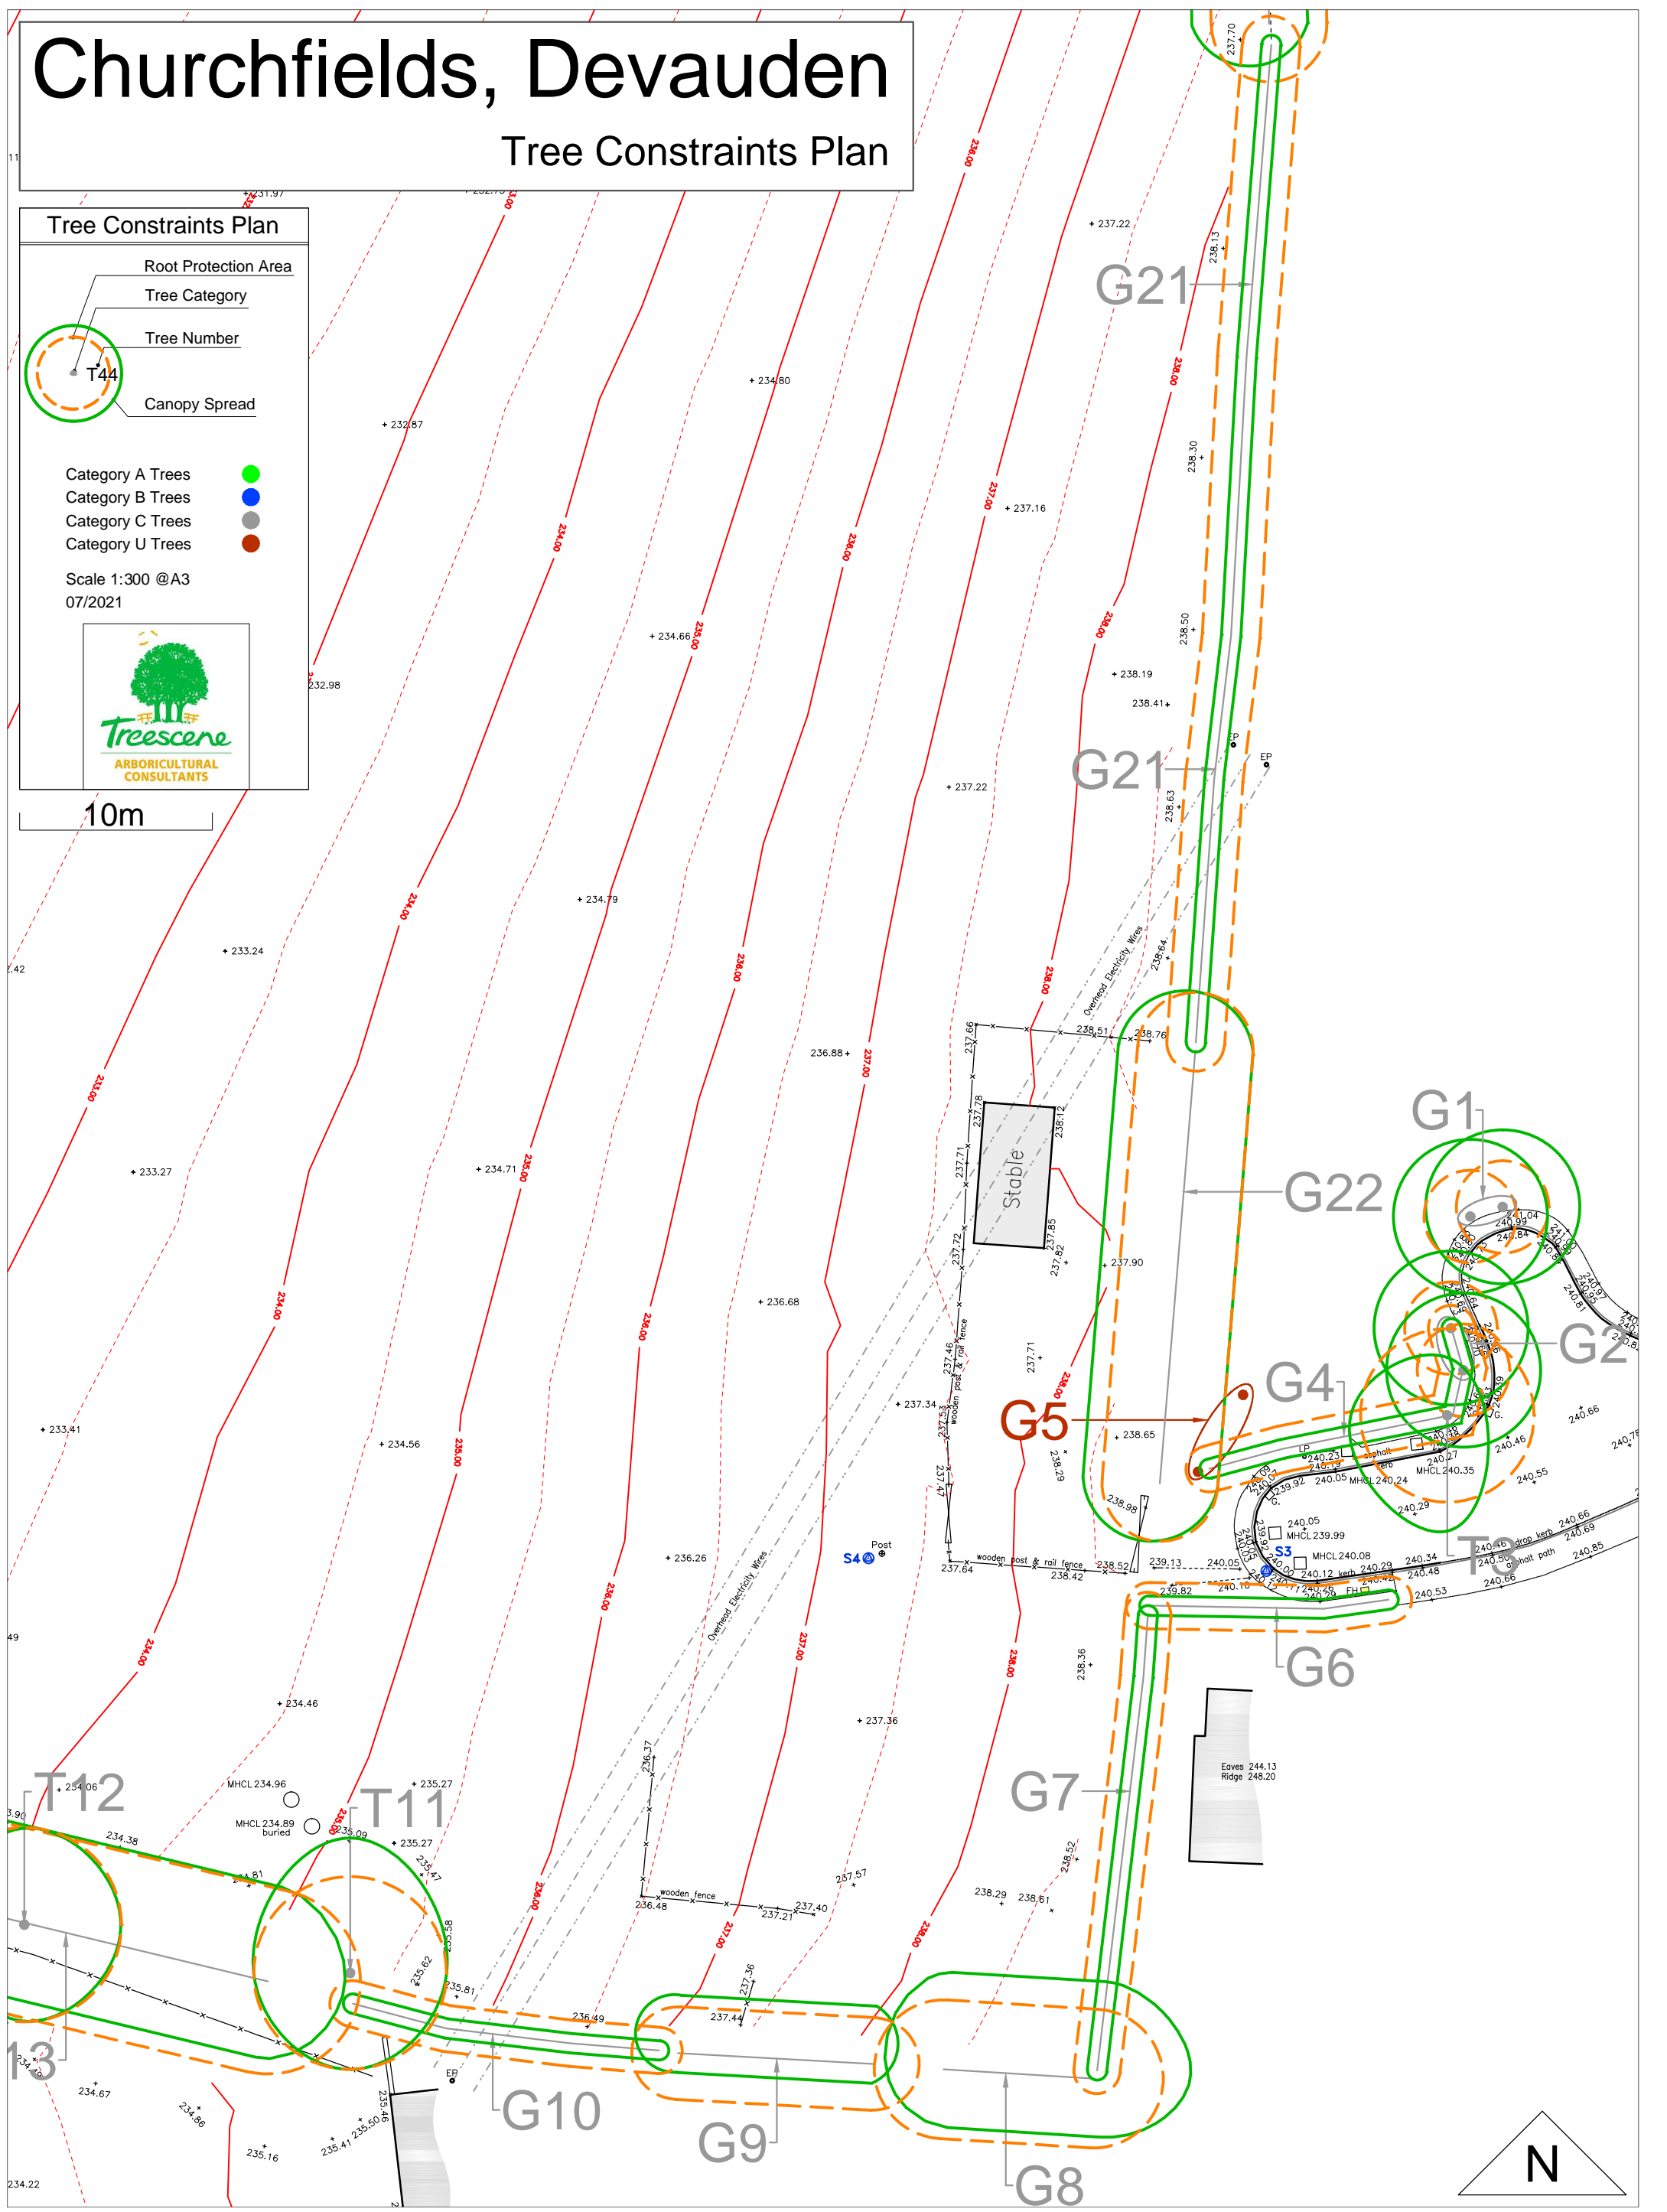

Churchfields, Devauden

Tree Constraints Plan

Tree Constraints Plan

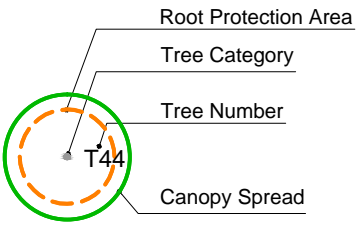

- Category A Trees ●
- Category B Trees ●
- Category C Trees ●
- Category U Trees ●

Scale 1:300 @A3
07/2021



10m

