


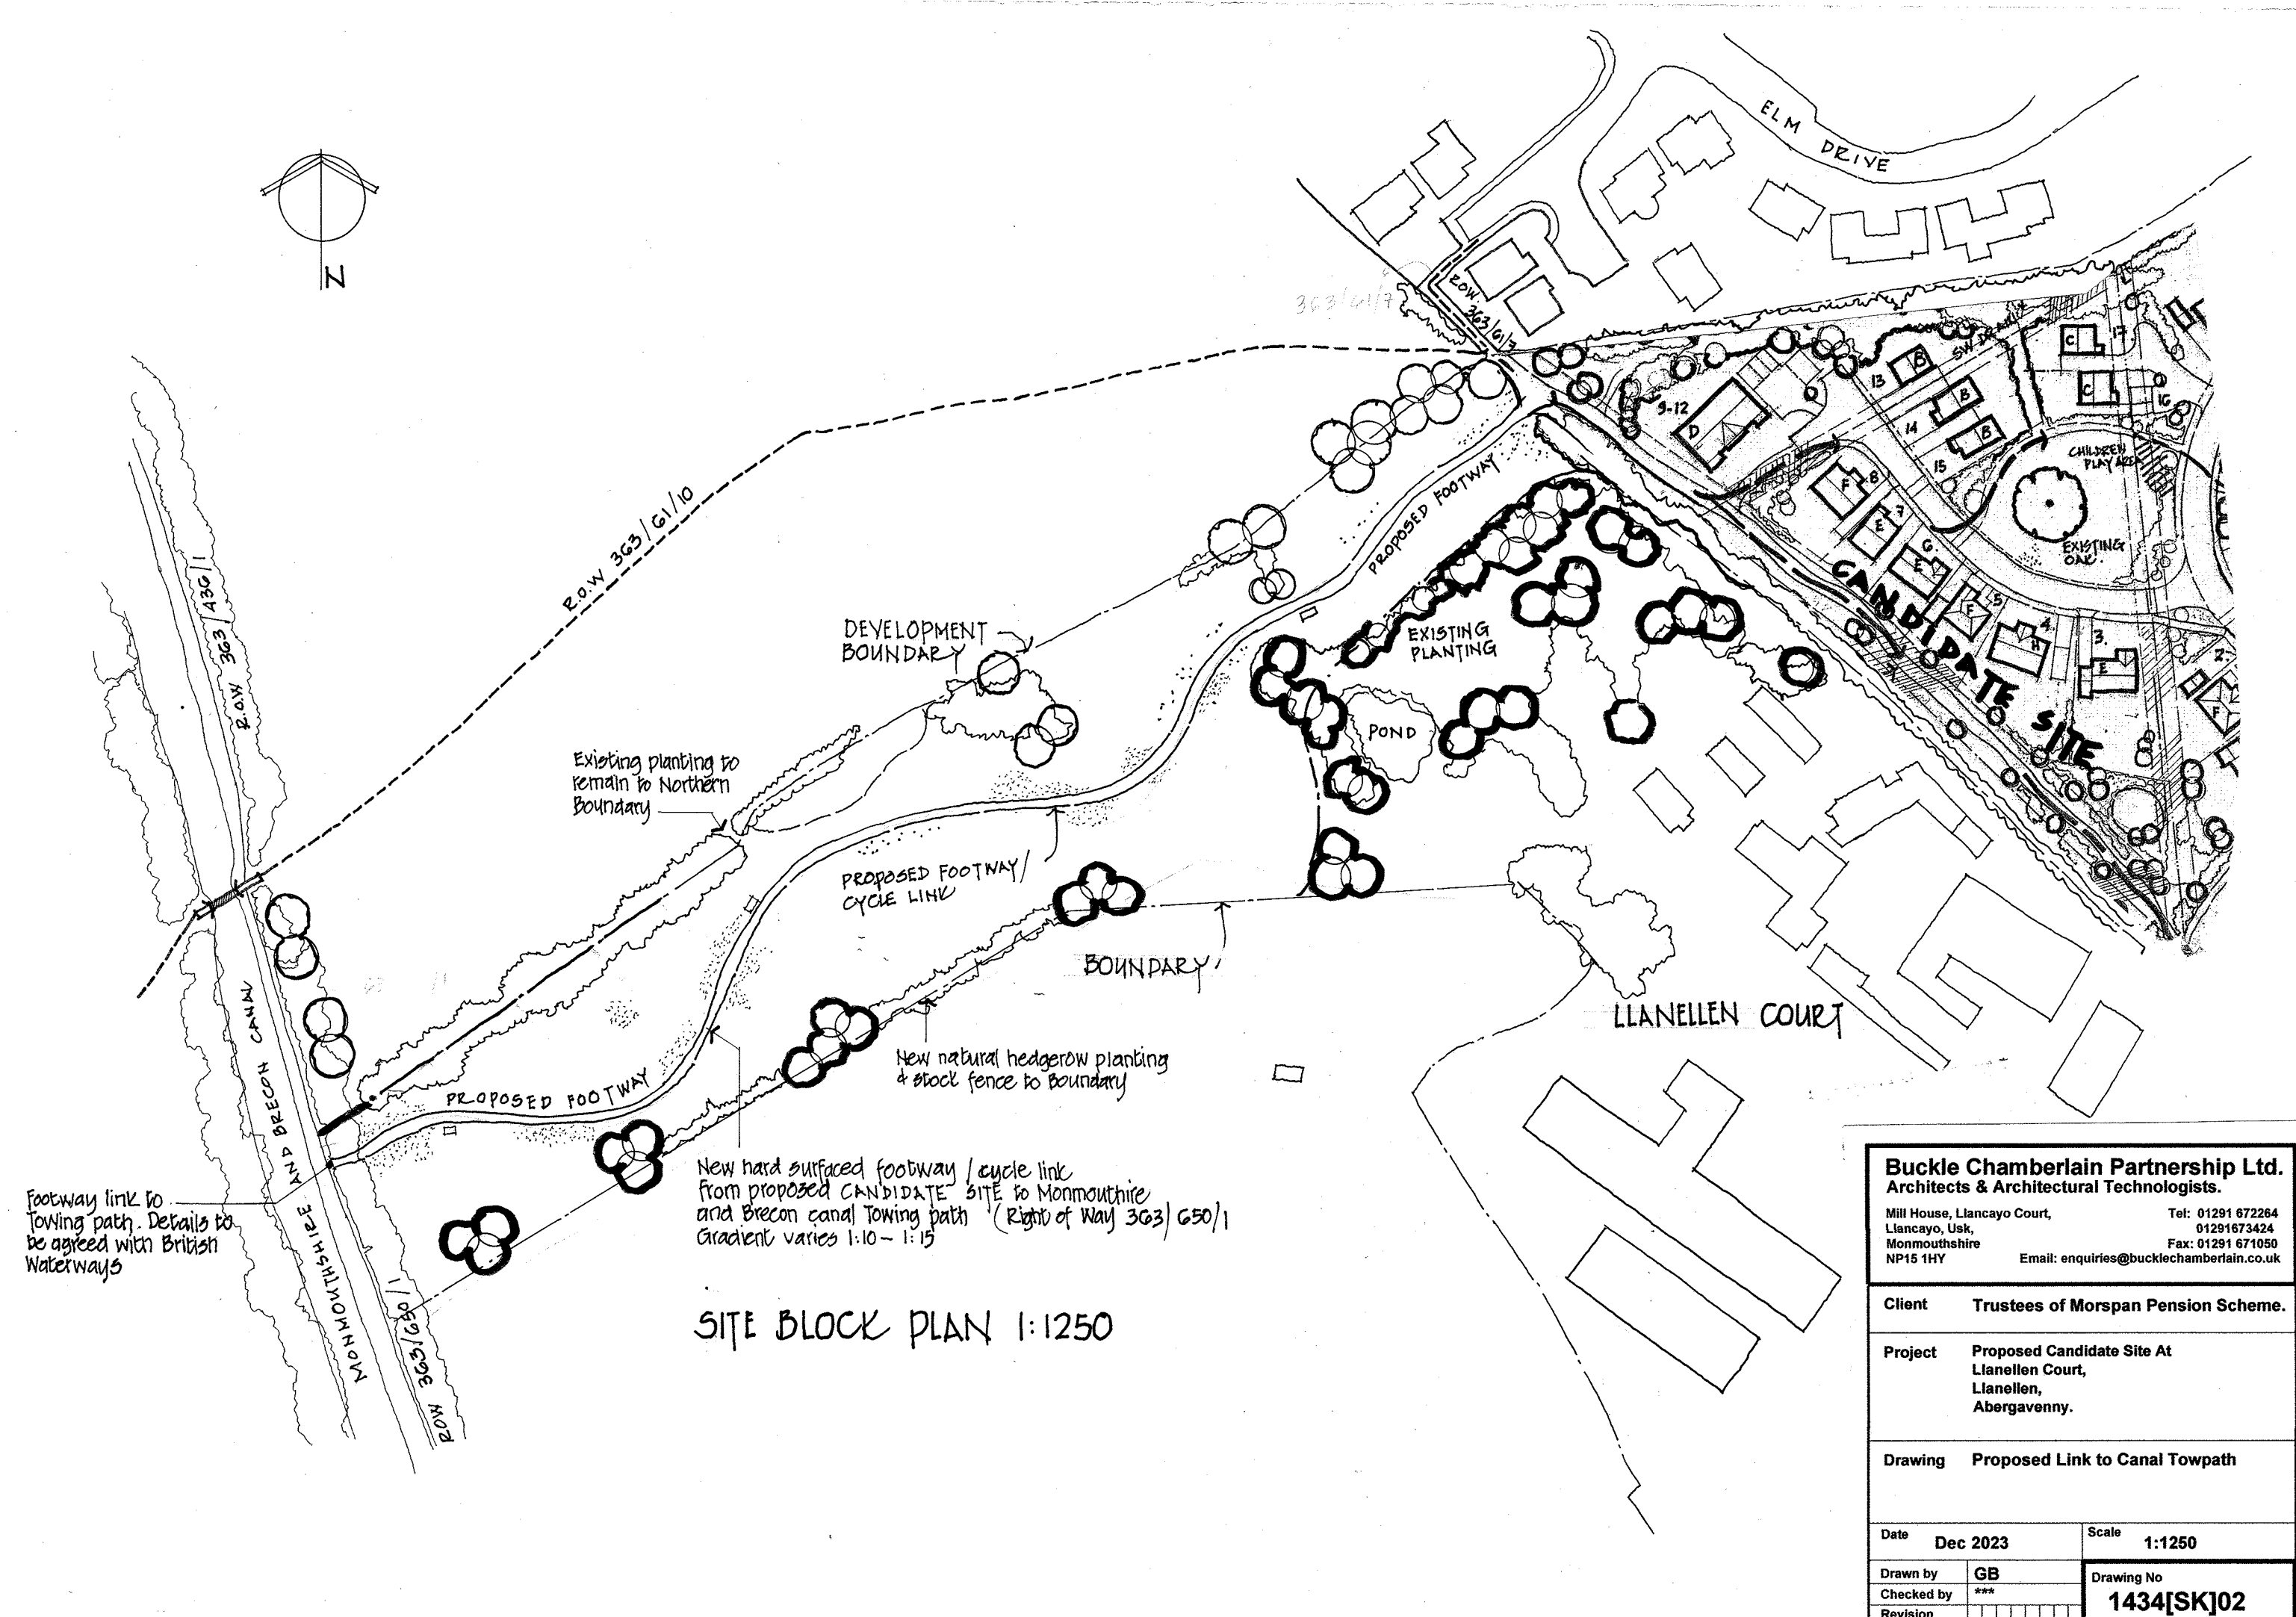

SITE BLOCK PLAN 1:1250

Buckle Chamberlain Partnership Ltd.
Architects & Architectural Technologists.

**Mill House, Llancayo Court,
Llancayo, Usk,
Monmouthshire
NP15 1HY**

**Tel: 01291 672264
01291673424
Fax: 01291 671050
Email: enquiries@bucklechamberlain.co.uk**

Client Trustees of Morspan Pension Scheme.

Project **Proposed Candidate Site At**
Llanellen Court,
Llanellen,
Abergavenny.

Drawing **Proposed Link to Canal Towpath**

Date	Dec 2023	Scale	1:1250
------	----------	-------	--------

Drawn by	GB	Drawing No 1434[SK]02
Checked by	***	
Revision		