


Notes:
1. This drawing is copyright and to use or reproduction without the written permission of P.M. Consultants (UK) Ltd is prohibited.
2. No liability is accepted for errors or omissions during the preparation of this drawing. The client is responsible for the accuracy of the data provided. The client is responsible for the accuracy of the data provided.
3. The client is responsible for the accuracy of the data provided. The client is responsible for the accuracy of the data provided.
4. All dimensions and particulars should be obtained on site. Any discrepancies should be reported to P.M. Consultants (UK) Ltd before any work commences.

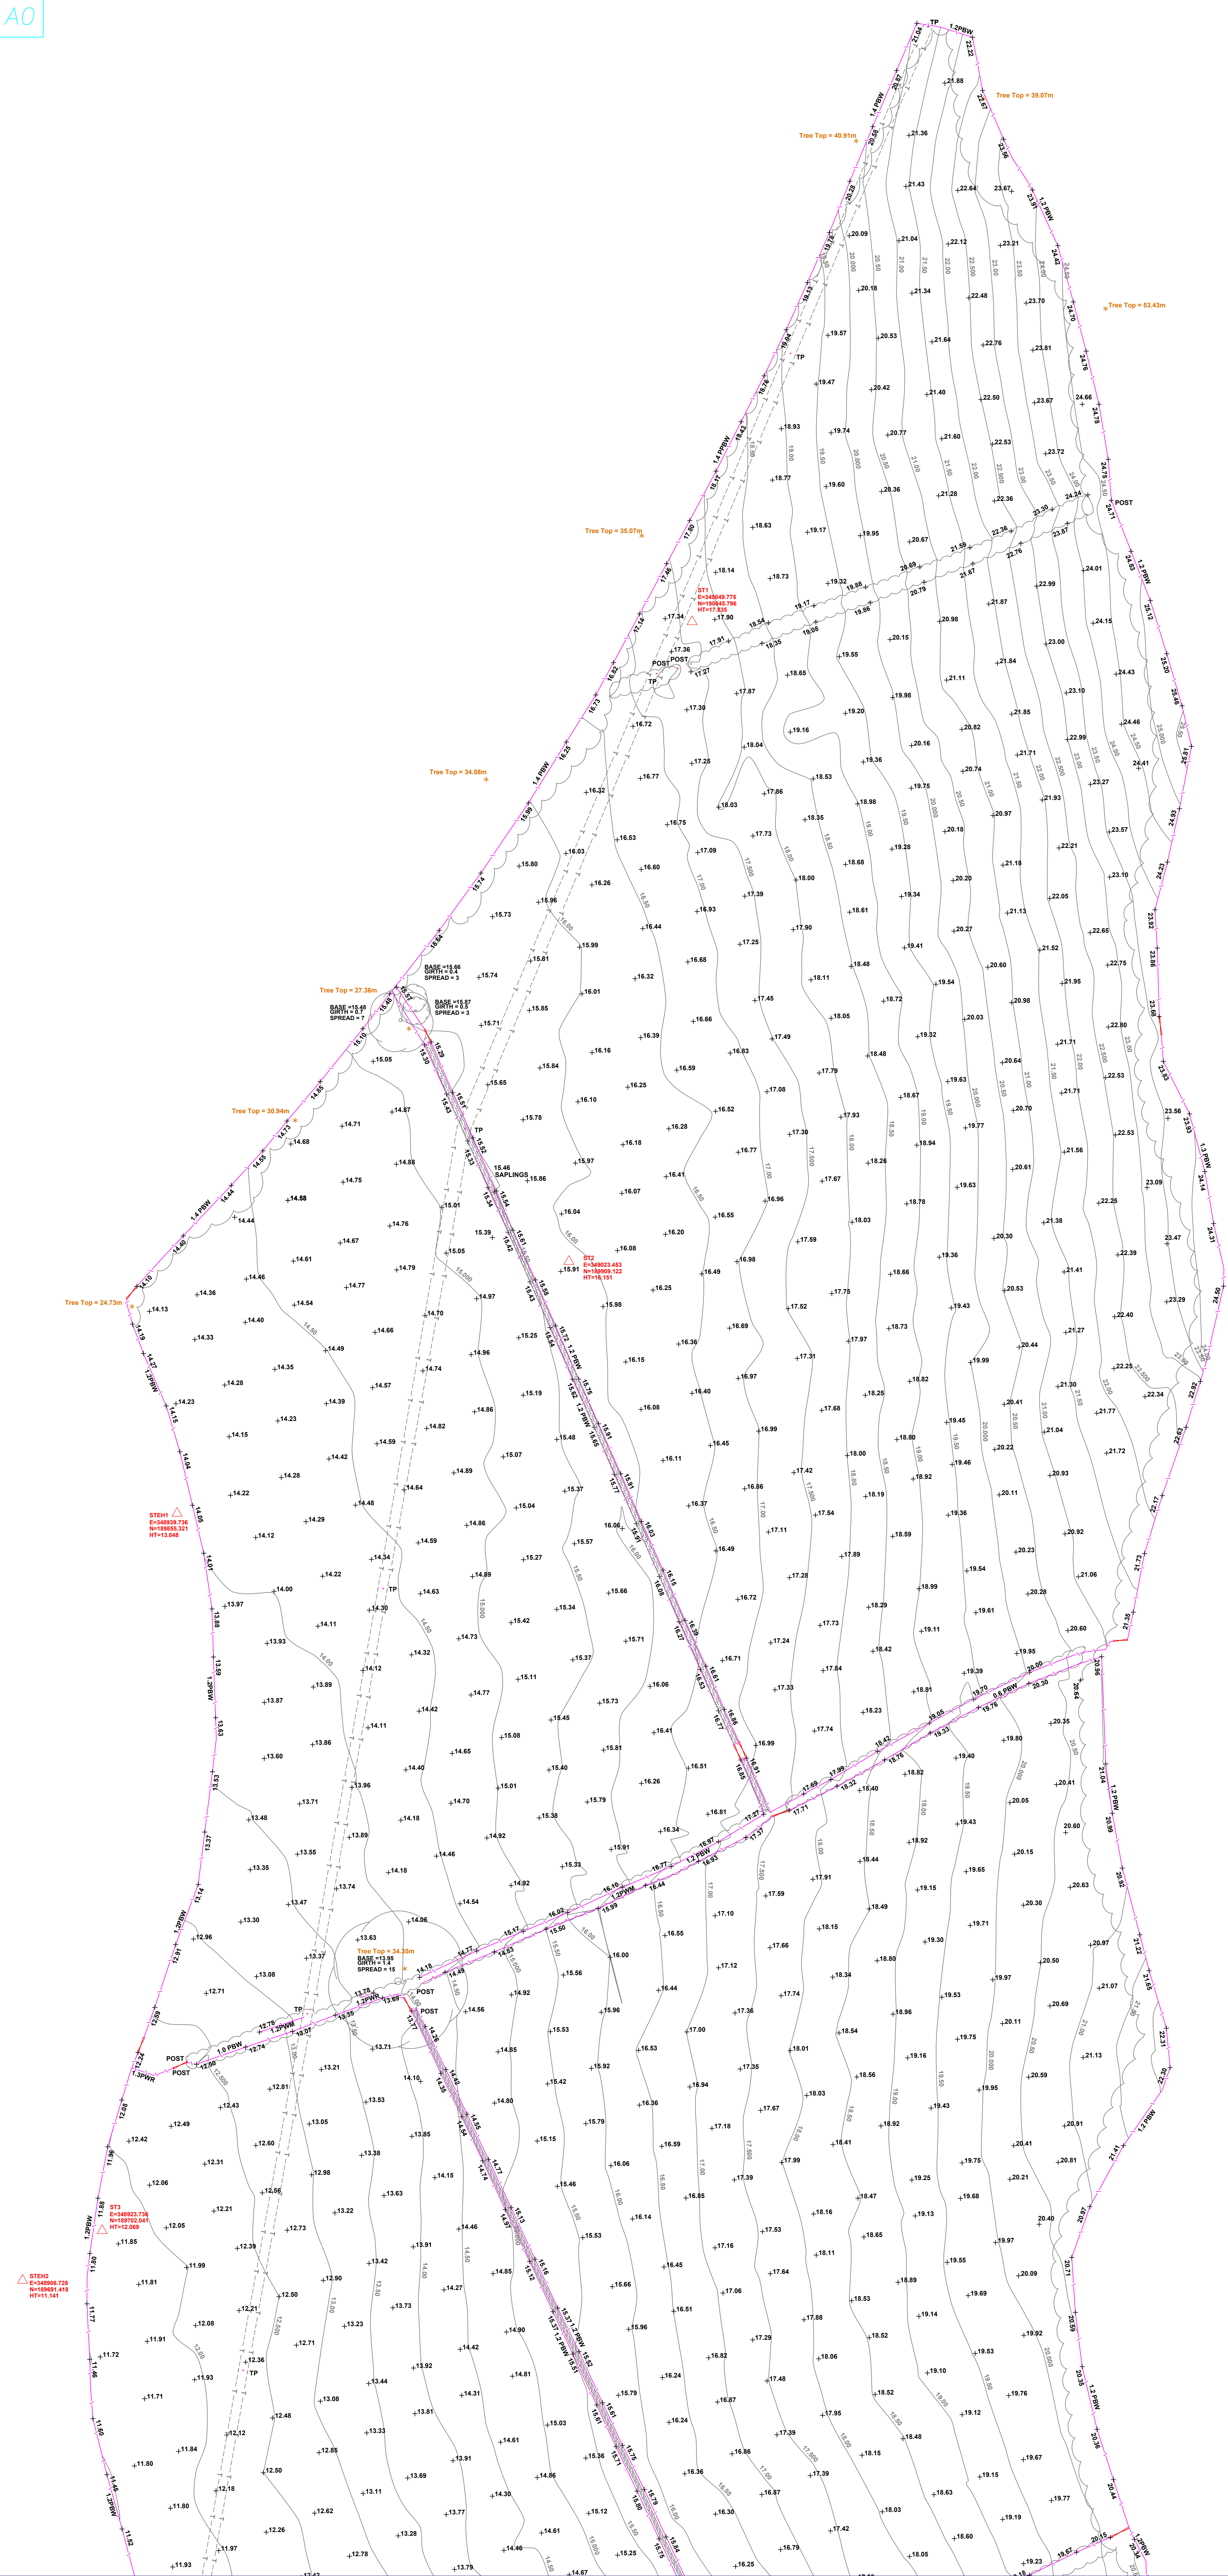

KEY 20.32 SPOT LEVEL TAR TARMAC FB FLOWER BED HS HURDSTANDING BOL BOLLARD TW TOP OF WALL RS ROAD SIGN TWL TOP WATER LEVEL L INVERT LEVEL PH FIRE HYDRANT BT BRITISH TELECOM CATV CABLE TV TACT TACTILE PAVING TS TRAFFIC SIGNAL TSC TRAFFIC SIGNAL CONTROLLER MC MARKER POST TP TELEGRAPH POLE LC LIGHTING COLUMN G GULLY WM WATER METER SV SUICIDE VALVE ST STOP TAP GV GAS VALVE FVL FINISHED FLOOR LEVEL CONC CONCRETE RWP RAINWATER PIPE SVP SOL VENT PIPE FW FOLI WATER SW STORMSURFACE WATER WY WATERSTOP TAP STAY STAYWIRE SNP STREET NAMEPLATE 1.0 BR WALL (WITH DESCRIPTION & HEIGHT) 2.0 PR FENCE (WITH DESCRIPTION & HEIGHT) HEDGE/ROW/TREE CANOPY BUILDING LINE CHANNEL/KEB LINE TOP/BOTTOM OF BANK SOFT EDGE OR VERGE EDGE HARD EDGE OVERHEAD LINE GATE	NOTES LEVELS AND CO-ORDINATE GRID ARE RELATED TO GPS SURVEY DATUM DERIVED FROM ORDNANCE SURVEY DATUM (OSGB36). ALTHOUGH O.S. CO-ORDINATES ARE SHOWN ON THIS PLAN THE GRID IS TO BE TREATED AS ARBITRARY. NO SCALE FACTOR HAS BEEN APPLIED TO THE SURVEY THEREFORE THE CO-ORDINATES SHOWN ARE NOT TRUE O.S. CO-ORDINATES.	ISSUE REVISION	DATE 10/06/20	JOB NO. 1006/20	DATE 10/06/20	DESIGNER EH	CHECKED BY NM	JOB REF. MCC/BFC/001	CLIENT Monmouthshire County Council County Hall The Rhadyr Usk, Monmouthshire	CONSTRUCTIONLINE A UK GOVERNMENT CERTIFICATION SOURCE	ACHILLES	BUILDER'S PROFILE	P.M. CONSULTANTS (UK) LTD 48 Park Avenue, Abergavenny Monmouthshire, NP7 5SP Web: pmconsultants.co.uk Tel: (01873) 850697 E-Mail: surveys@pmconsultants.co.uk	