


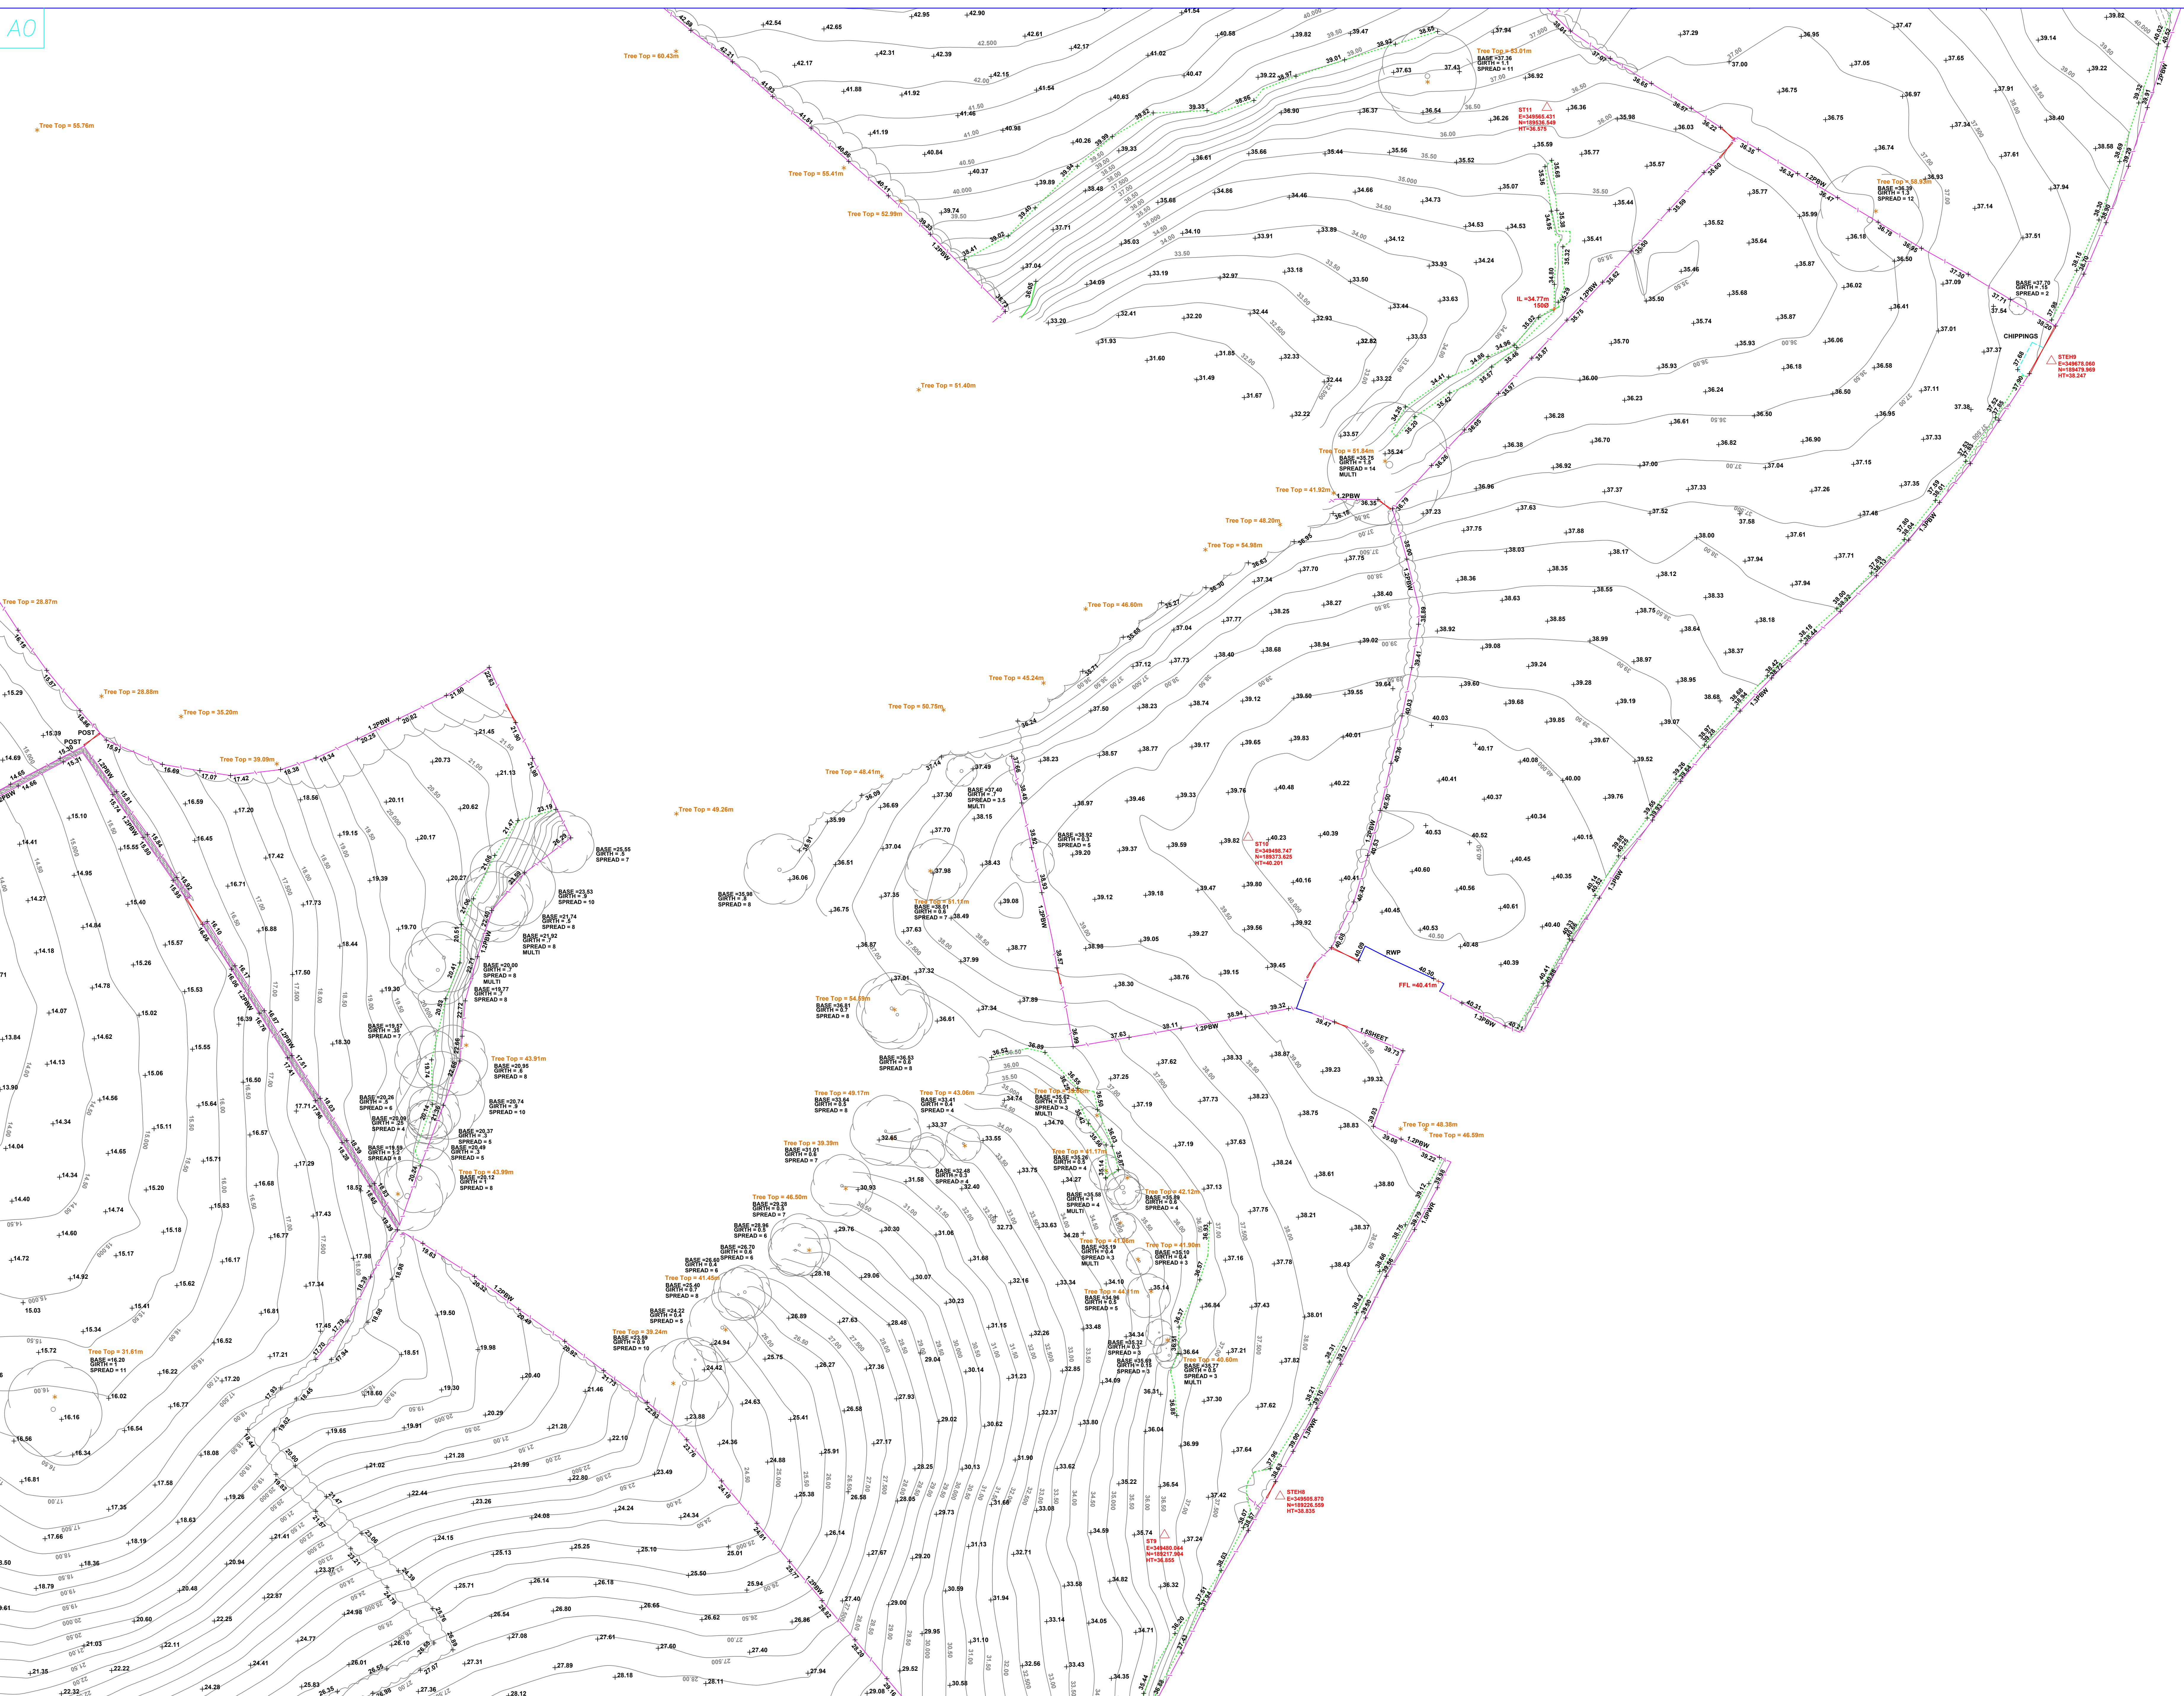

KEY:

TS	TRAFFIC SIGNAL	CONC	CONCRETE
TSC	TRAFFIC SIGNAL CONTROLLER	RAINWATER PIPE	
IC	INSPECTION COVER	SOL VENT PIPE	
MP	MARKER POST	FW	FULL WATER
TP	TOP OF WALL	SW	STORMSURFACE WATER
LC	LIGHTING COLUMN	STAY	STAYWIRE
IL	INVERT LEVEL	GNP	GULLY
SV	SURFACE VALVE	WM	WATER METER
BT	BRITISH TELECOM	GV	GAS VALVE
CATV	CABLE TV	PFL	FINISHED FLOOR LEVEL
TACT	TACTILE PAVING		

1.0 BR

2.0 PR

WALL (WITH DESCRIPTION & HEIGHT)

FENCE (WITH DESCRIPTION & HEIGHT)

NEEDLEPOINTE CANOPY

BUILDING LINE

TOP OF BANK

SOFT EDGE OR VERGE EDGE

HARD EDGE

OVERHEAD LINE

GATE

NOTES:

LEVELS AND CO-ORDINATE GRID ARE RELATED TO GPS SURVEY DATUM DERIVED FROM ORDNANCE SURVEY DATUM (OSD).

ALTHOUGH O.S. CO-ORDINATES ARE SHOWN ON THIS PLAN THE GRID IS TO BE TREATED AS ARBITRARY.

NO SCALE FACTOR HAS BEEN APPLIED TO THE SURVEY THEREFORE THE CO-ORDINATES SHOWN ARE NOT TRUE O.S. CO-ORDINATES.

ISSUE	REVISION	DATE	JOB:
			TOPOGRAPHICAL SURVEY LAND AT BRADBURY FARM CAERWENT, CALDICOT

Scale:	Date:	Drawn By:	Checked By:	Job Ref:
1:500	10/08/20	EH	NM	MCC/BFC/004

Client: Monmouthshire County Council
County Hall
The Rhadyr
Usk, Monmouthshire

PIVI CONSULTANTS (UK) LTD
48 Park Avenue, Abergavenny
Monmouthshire, NP7 5SP
Web: pmonconsultants.co.uk Tel: (01873) 850667
E-Mail: surveys@pmonconsultants.co.uk

Constructionline
A UK GOVERNMENT CERTIFICATION SCHEME

Achilles

BUILDER'S PROFILE