
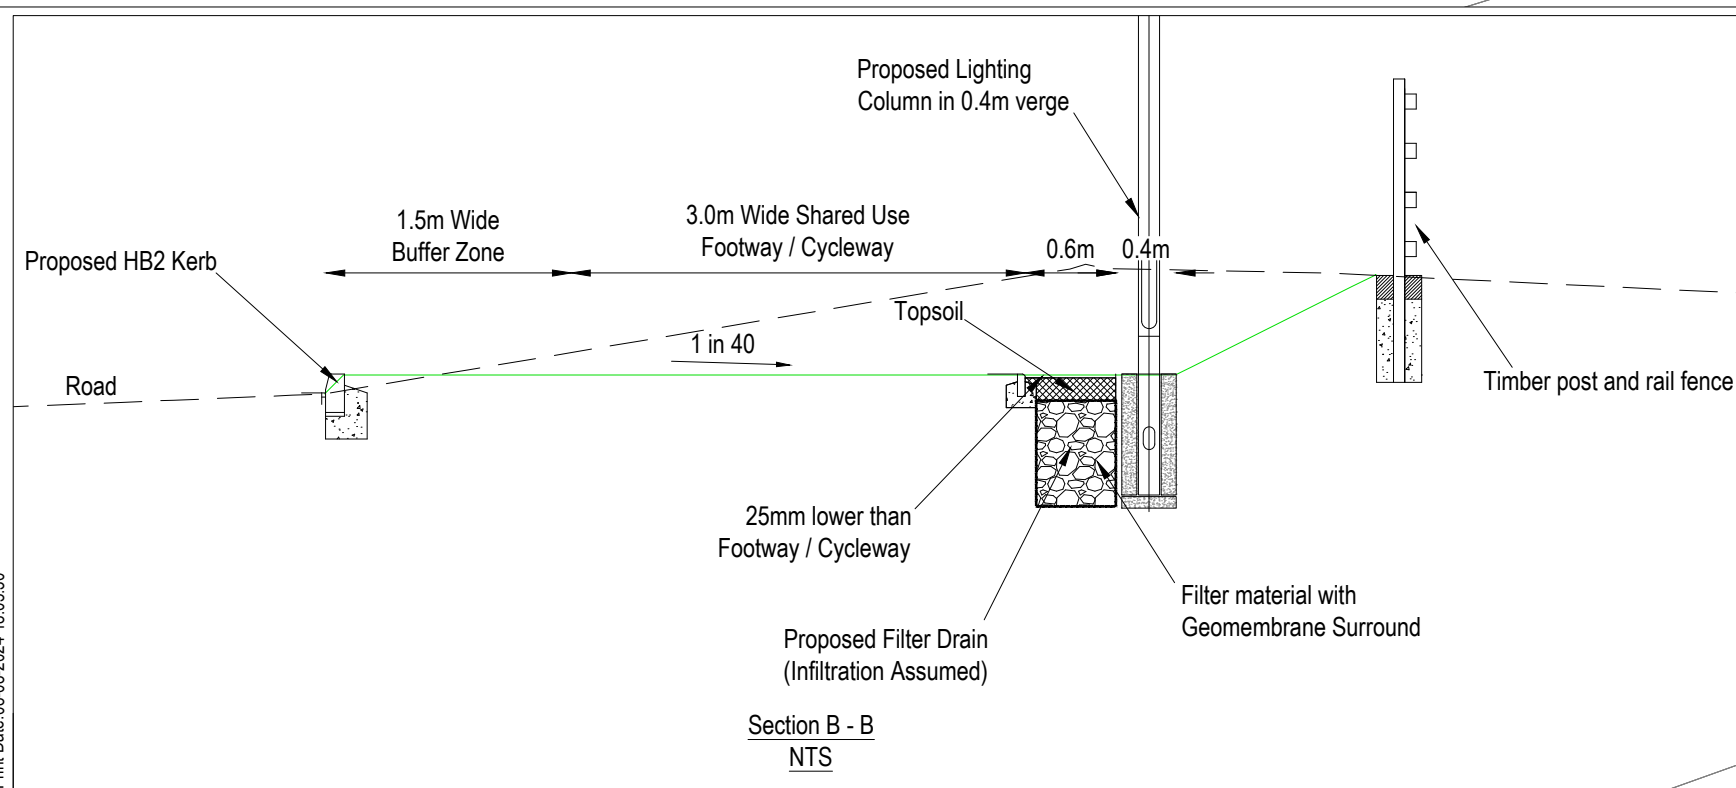
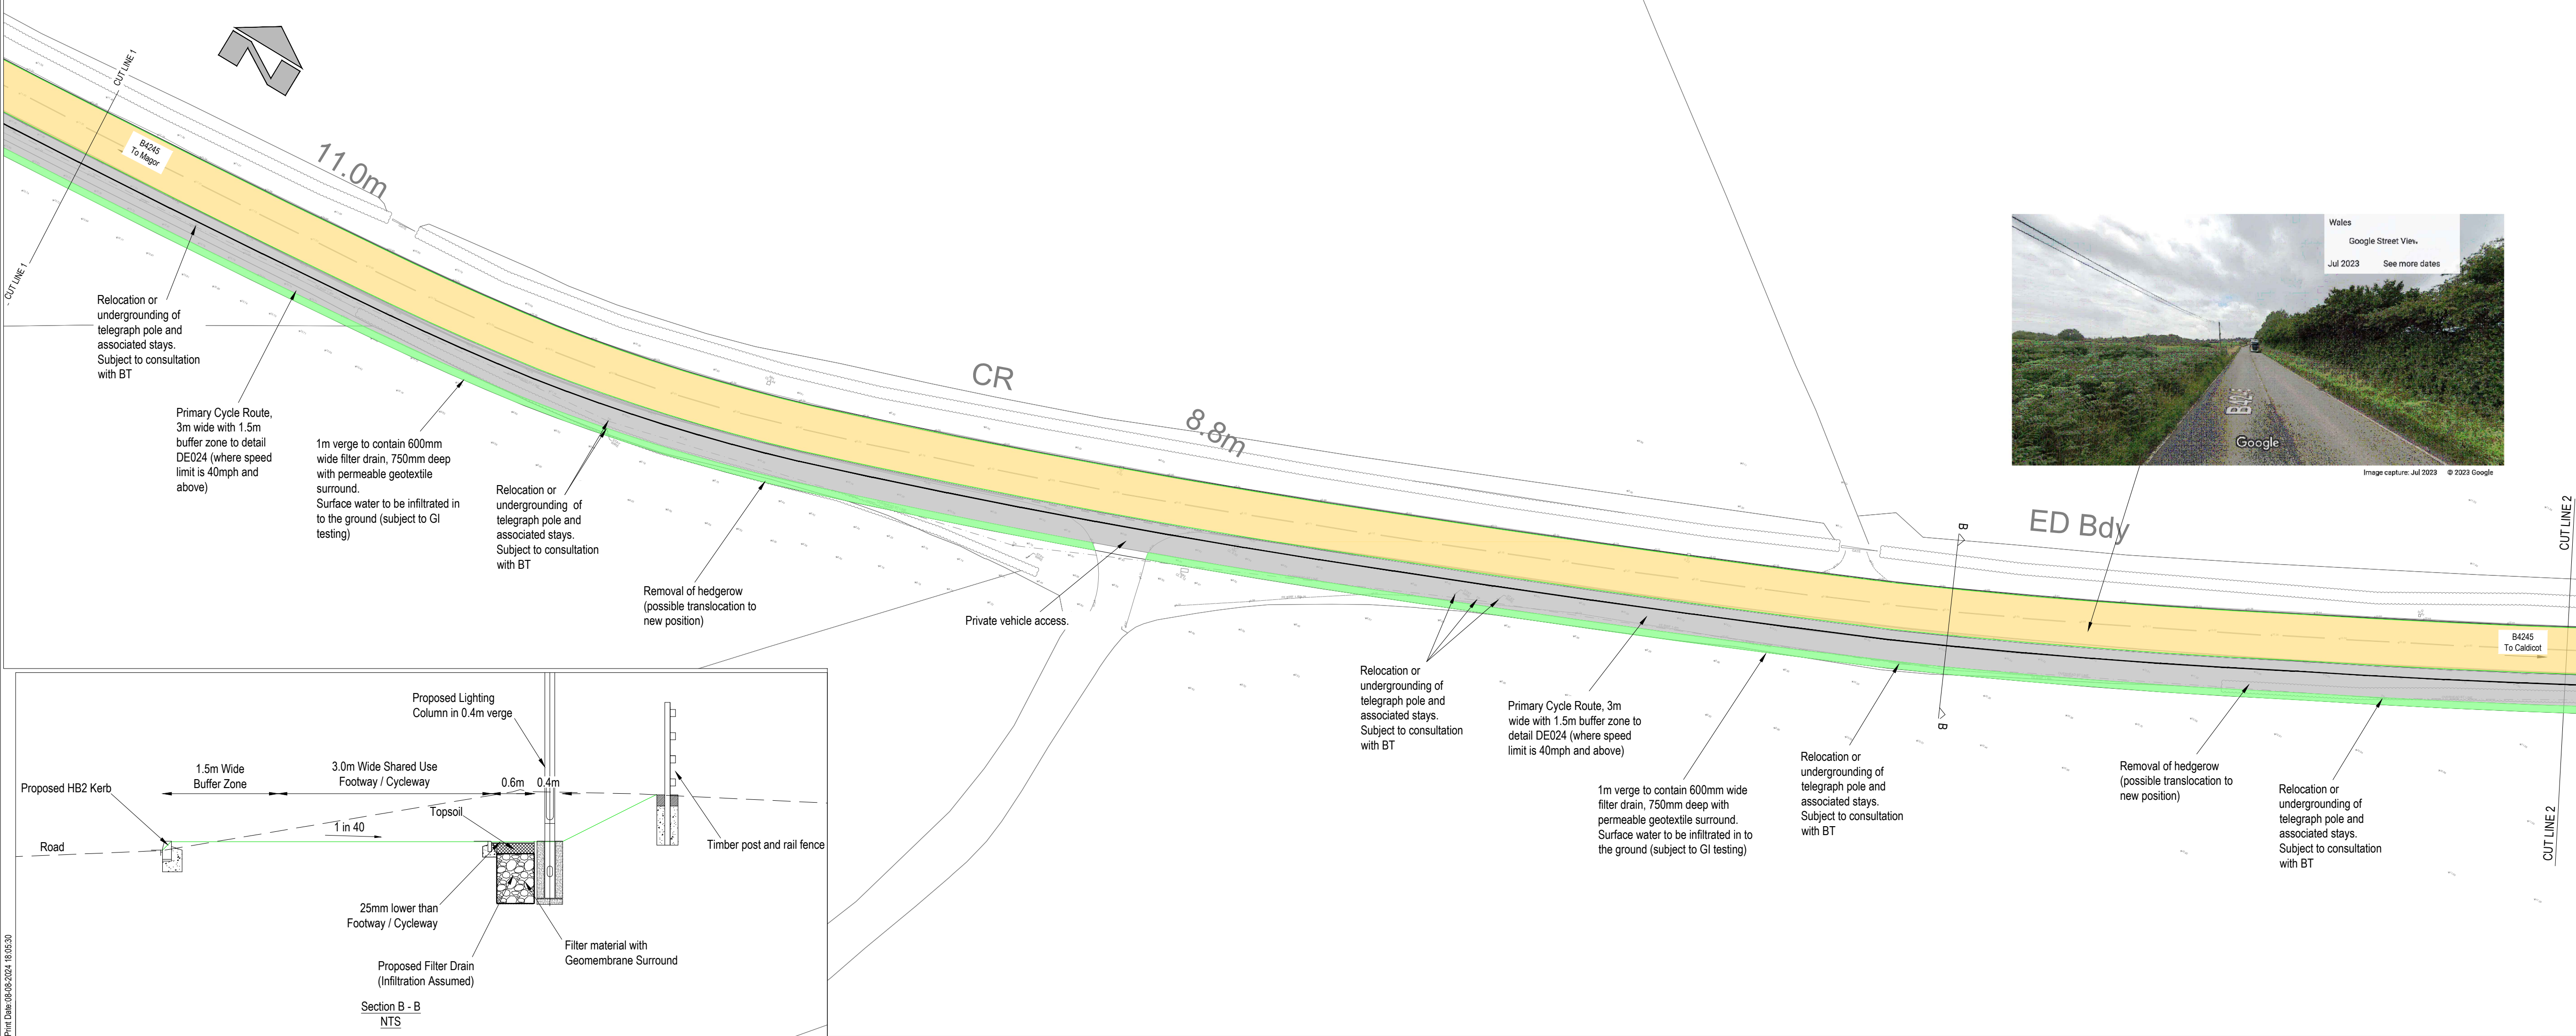
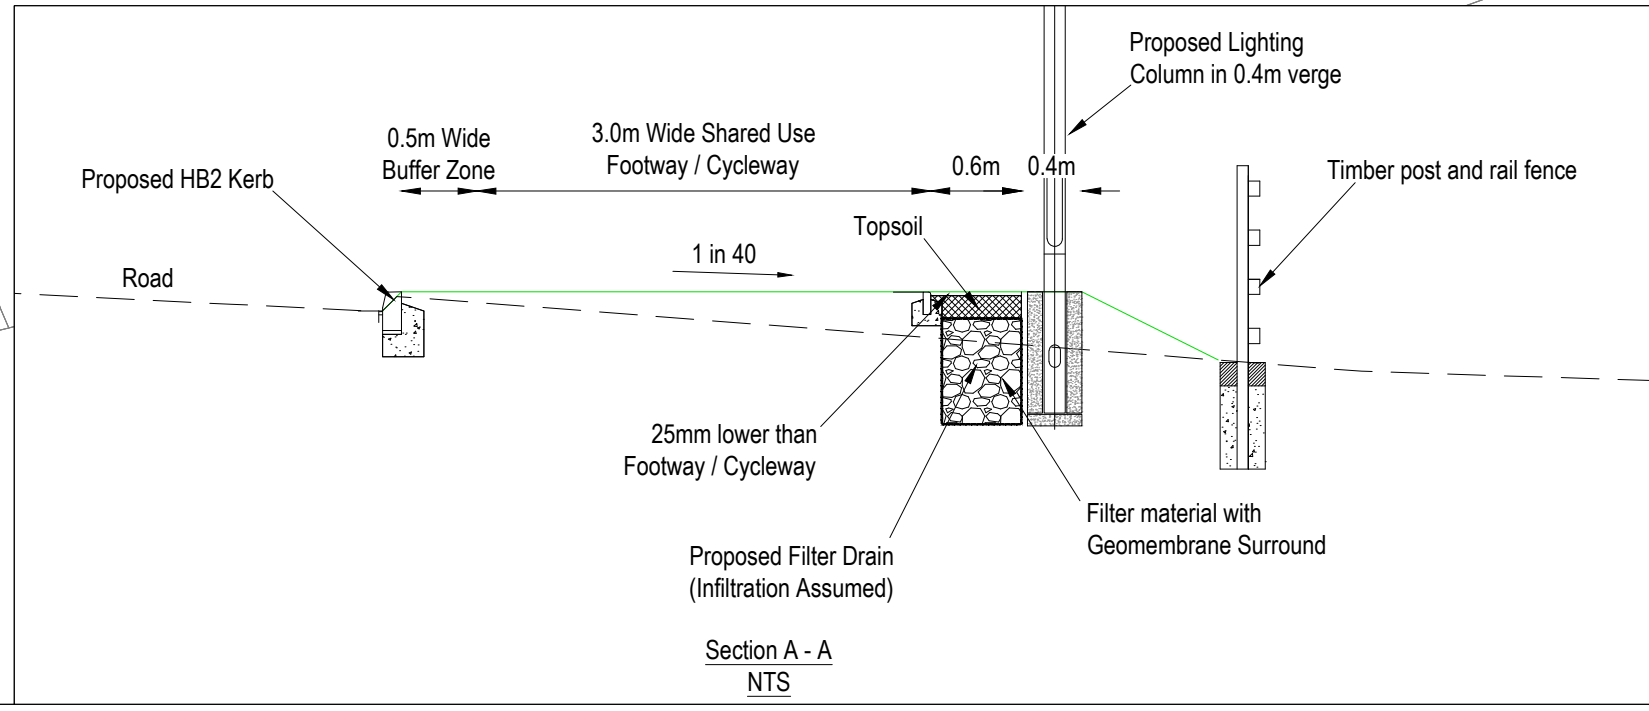


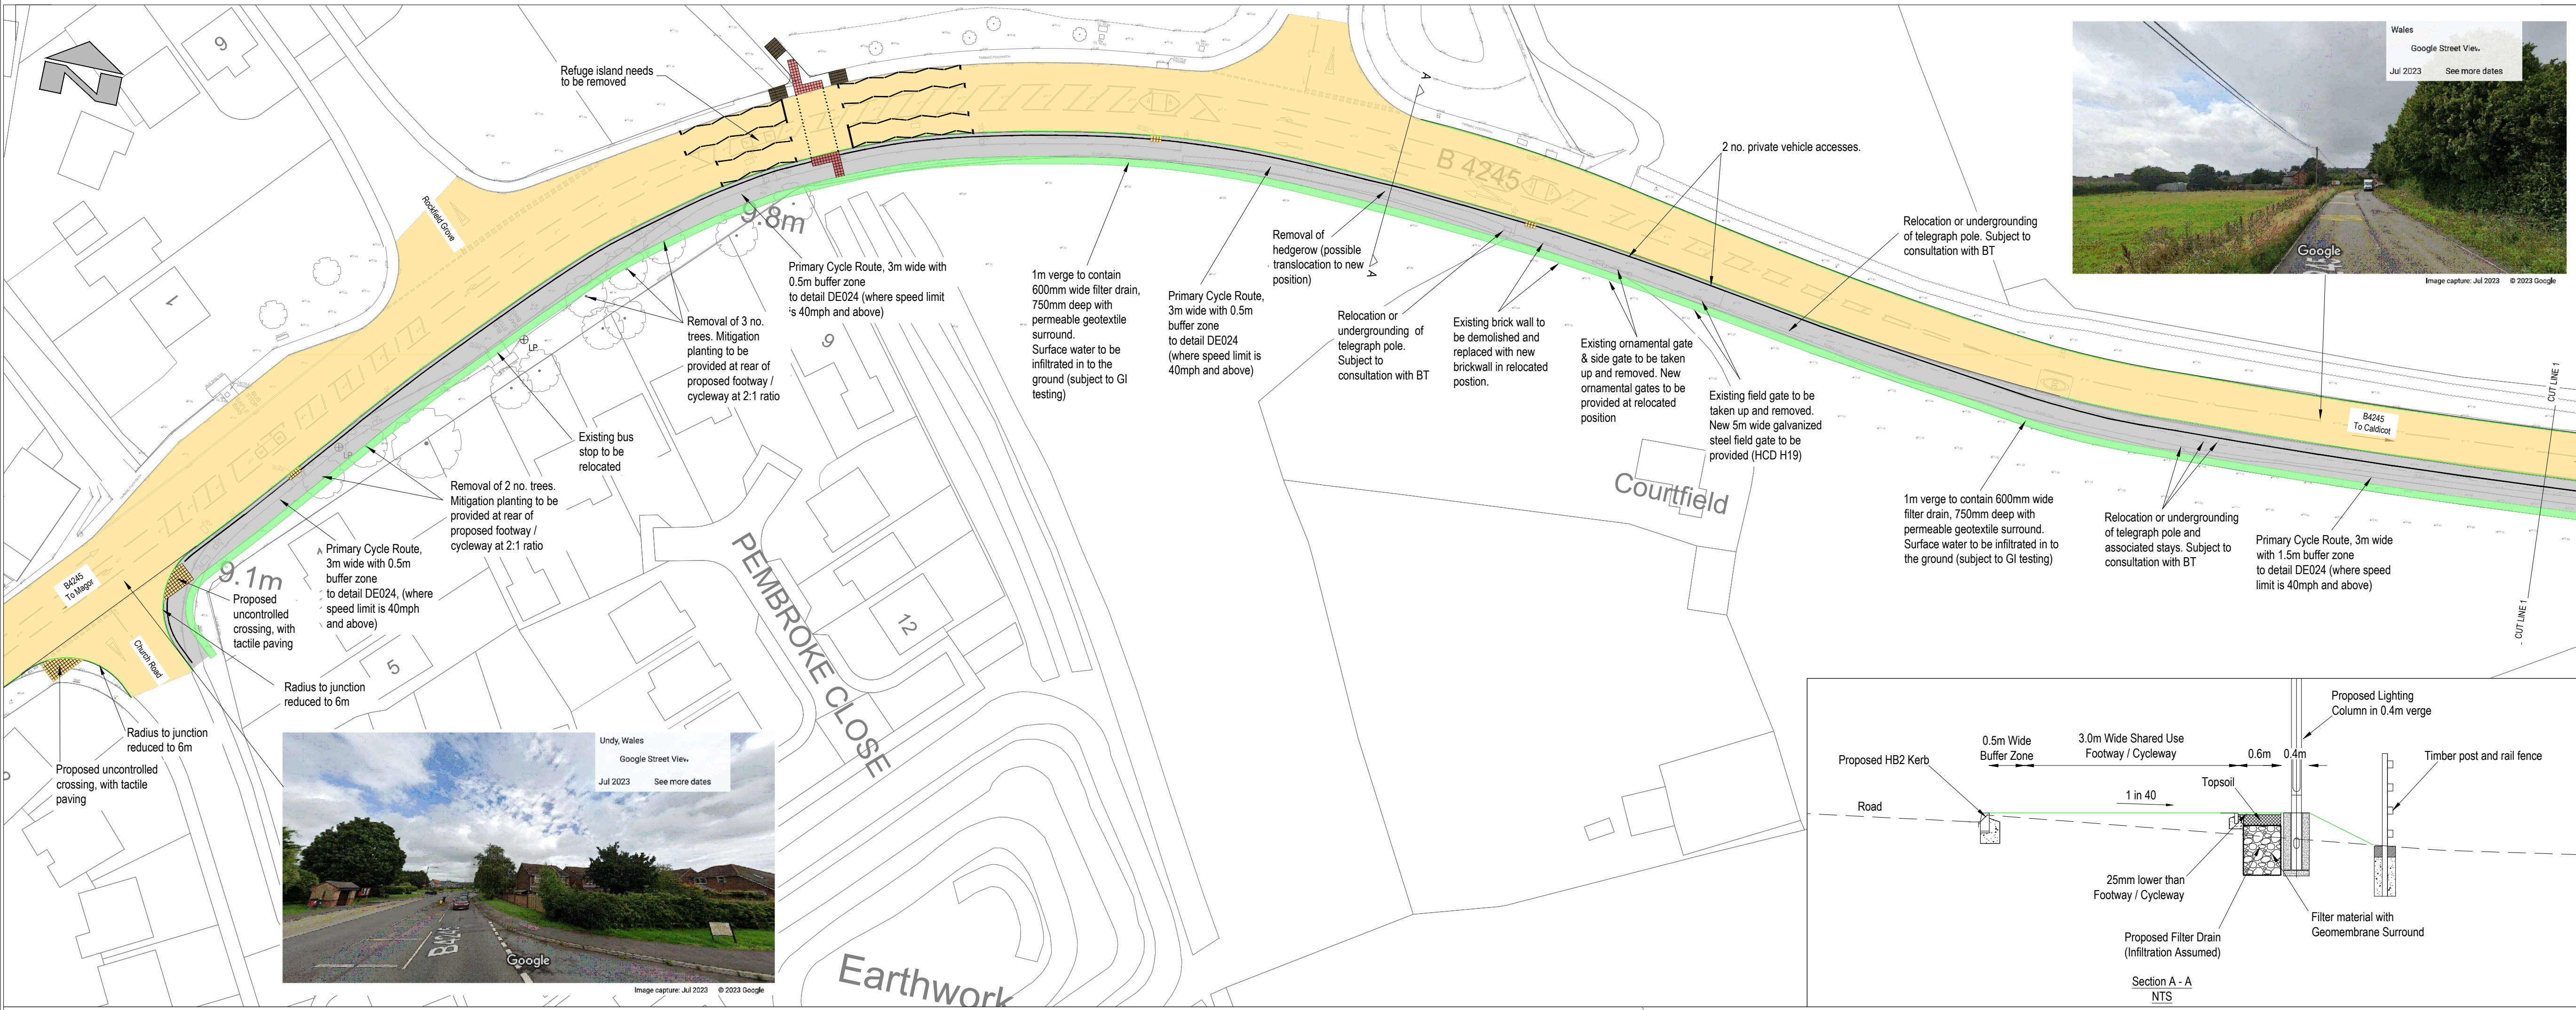

- Key
- Carriageway
 - Primary Cycle Route
 - Verge
 - Existing lamp post to be taken down and disposed off site.
 - Existing traffic sign and associated posts to be taken down and either set aside for reuse or disposed off site
 - Proposed Tactile Paving (Red Colour)
 - Proposed Corduroy Paving

- Notes
- All street furniture shall be located a minimum distance of 4.5m from the carriageway edge. It is assumed at this preliminary design stage that passively safe street lighting columns and traffic signs shall be installed at sections of the highway with an historic accident record. At all other locations, standard equipment will be used. Detailed risk analysis will be undertaken at detailed design stage.

SAFETY, HEALTH AND ENVIRONMENTAL INFORMATION	
IN ADDITION TO THE HAZARDS/RISKS NORMALLY ASSOCIATED WITH THE TYPES OF WORK DETAILED ON THIS DRAWING, NOTE THE FOLLOWING	
- Works adjacent to B4245 with varying speed limits of 30mph, 40mph and 60mph. - WPD 11kV cable present on eastern side of M4 overbridge crossing the verge and carriageway. - WPD 11kV cable present in footway and soft verge, southern side of B4245 from Church Rd, Undy for an approx distance of 500m eastbound	
IT IS ASSUMED THAT ALL WORKS WILL BE CARRIED OUT BY A COMPETENT CONTRACTOR WORKING, WHERE APPROPRIATE, TO AN APPROVED METHOD STATEMENT	

© Haworth & y Goron a hawlaau cronfa ddata 2021, Andweg Ordnance 100023377
© Crown copyright and database rights 2021, Ordnance Survey 100023377

P02	AJ	RD	SM	Added Controlled Crossing	08/08/2024
P01	TAJ	JL	SM	First Issue	06/09/2023
Rev	Drwn	Chkd	Appd	Description	Date

Purpose of Issue
S2 - Issued For Information

Classification
Confidential

Client
Monmouthshire County Council

Project
Rogiet to Undy - Active Travel Primary Route

Drawing
General Arrangement Sheet 1 of 3

Scale @ A1	Drawn	Checked	Approved
1:500	TAJ	JL	SM

Project No.	Date
ED/000783	09/05/2023

Drawing Identifier	Revision
Project - Originator - Zone - Level - File Type - Role - Number RTU-WSP-66-XX-DR-C-0001	P02



Quest House, St Mellons Business Park, Fortran Road,
St Mellons, Cardiff, CF3 0EY, UK
wsp.com