


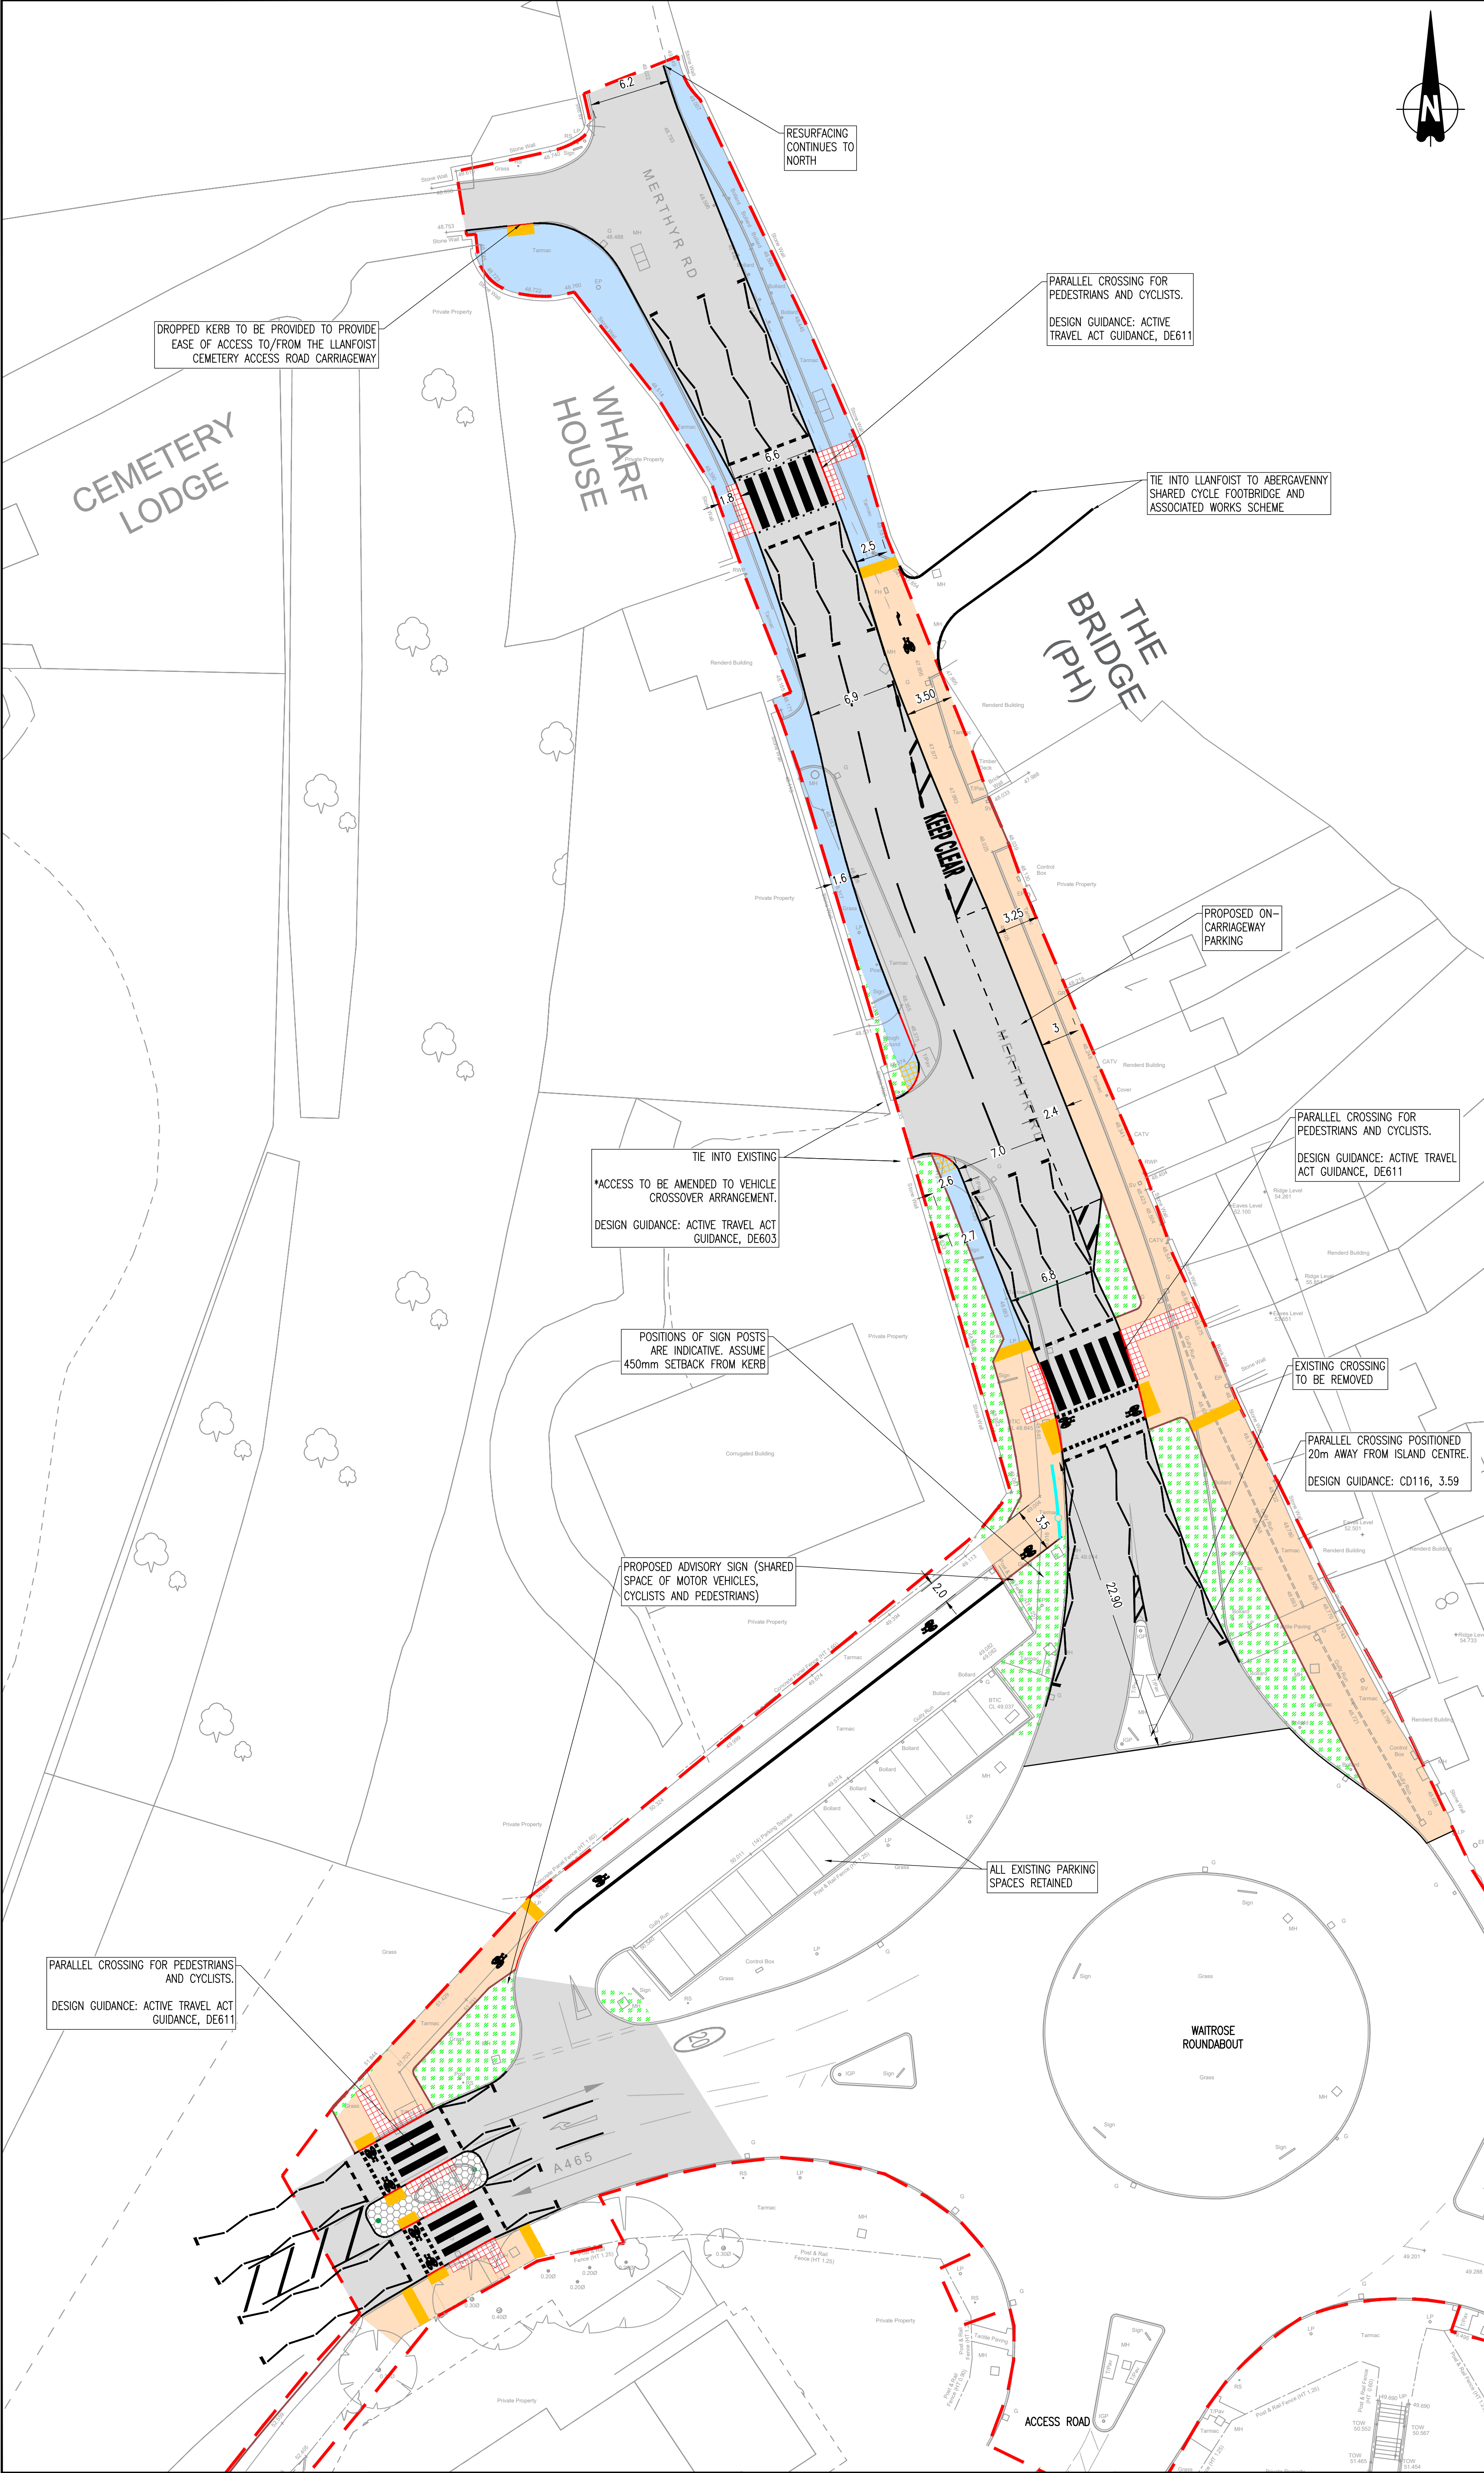

DO NOT SCALE

KEY:

SITE BOUNDARY

PROPOSED KERBLINE

PROPOSED CS2 KERB

PROPOSED DROP KERB

PROPOSED KERB WITH 25mm UPSTAND

PROPOSED EDGING

EXISTING FENCELINE TO BE REINSTATED

PROPOSED GUARD RAILS

PROPOSED TACTILE (RED)

PROPOSED TACTILE (BUFF)

PROPOSED WARNING CORDUROY

PROPOSED CYCLE CORDUROY PAVING

EXISTING LIT SIGN POST

EXISTING LIGHTING COLUMN

RELOCATED TRAFFIC SIGN

RELOCATED BOLLARD

PROPOSED TRAFFIC SIGN AND SIGN FACE

PROPOSED BELISHA BEACON

PROPOSED ENSIGN BOLLARD

PROPOSED REFLECTIVE BOLLARD

PROPOSED DOORWAY BOLLARD

PROPOSED CARRIAGEWAY

PROPOSED FOOTWAY

PROPOSED SHARED USE PATH


SPLITTER ISLAND

PROPOSED DRAINAGE FEATURE

PROPOSED VERGE

EXISTING FEEDER PILLAR

ORCAS ROAD SAFETY DRIVERS

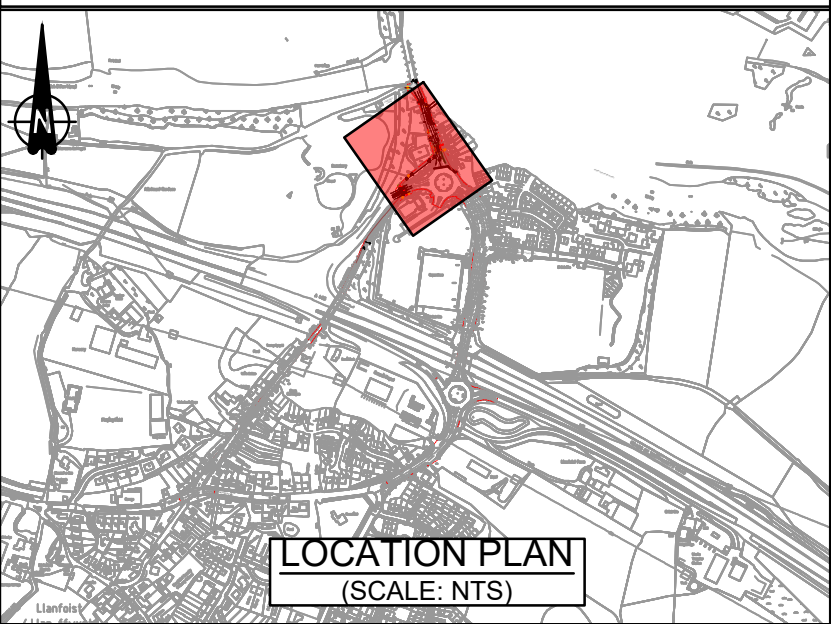

P01	9/10/26	DRC	FIRST ISSUE	AA	SP
REV	DATE	BY	DESCRIPTION	CHK	APP
DRAWING STATUS: S2 - FOR INFORMATION					

1 Capital Quarter, Tyndall St, Cardiff, CF10 4BZ, UK
T+ 44 (0) 292 076 9200
wsp.com

CLIENT:

ARCHITECT:

PROJECT: SEWTAPS - BRIDGE CONNECTIONS TO LLANFOIST WELTAG 3

TITLE: BRIDGE INN PUB TO WAITROSE ROUNDABOUT GENERAL ARRANGEMENT

SCALE @ A1: 1:250	CHECKED: SP	APPROVED: AA
PROJECT No: UK0028226.8043	DESIGNED: SG	DRAWN: DRC
DATE: September 26		
DRAWING No: UK0028226.8043-WSP-XX-XX-DR-CH-0101	REV: P01	
© WSP UK Ltd		